




SIDE ELEVATION

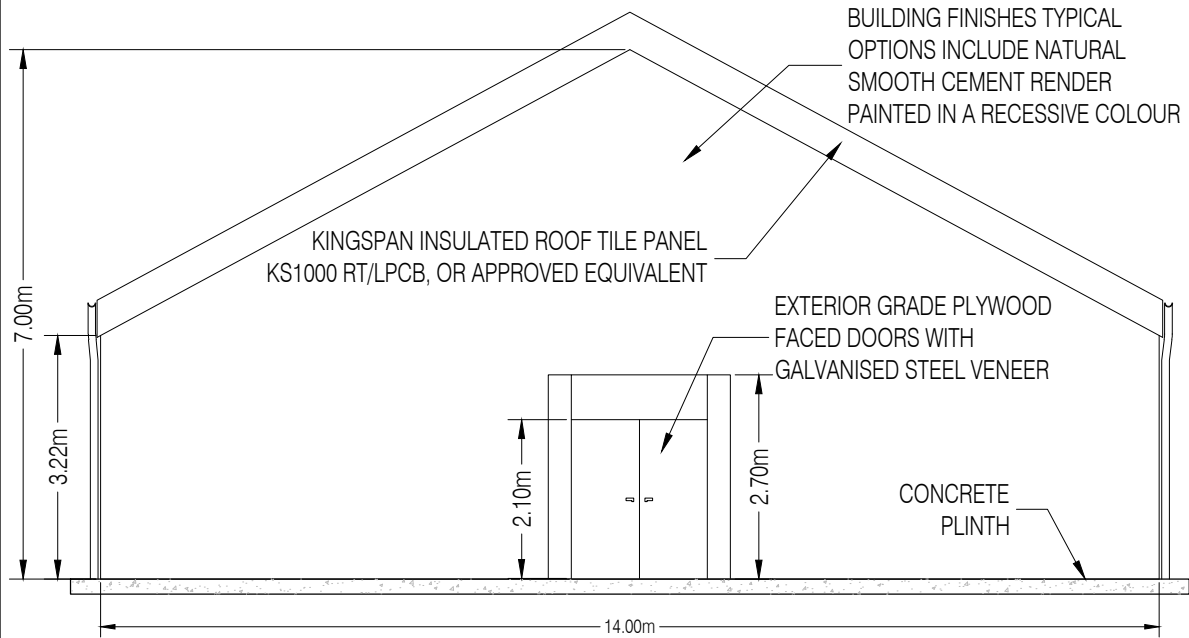

SIDE ELEVATION

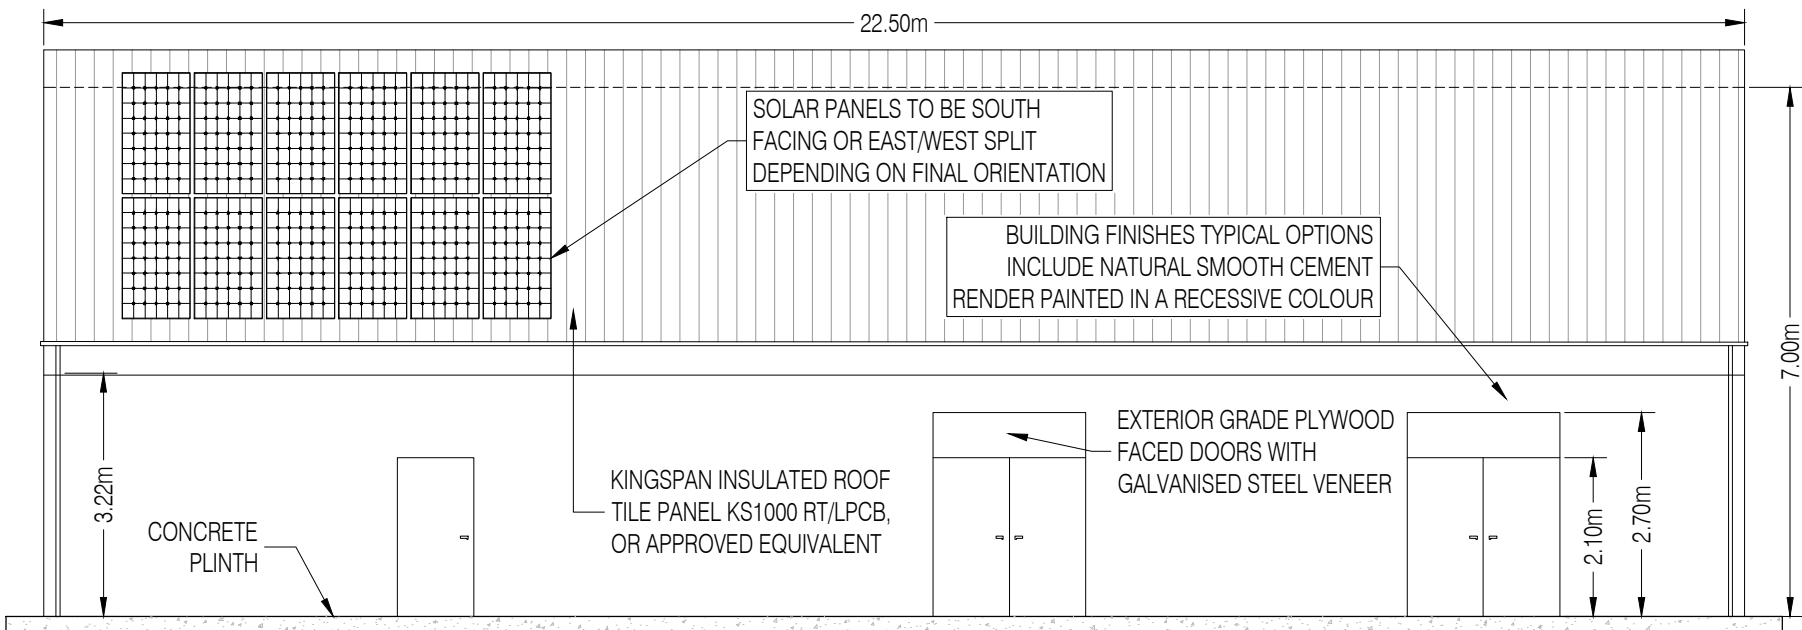

REAR ELEVATION

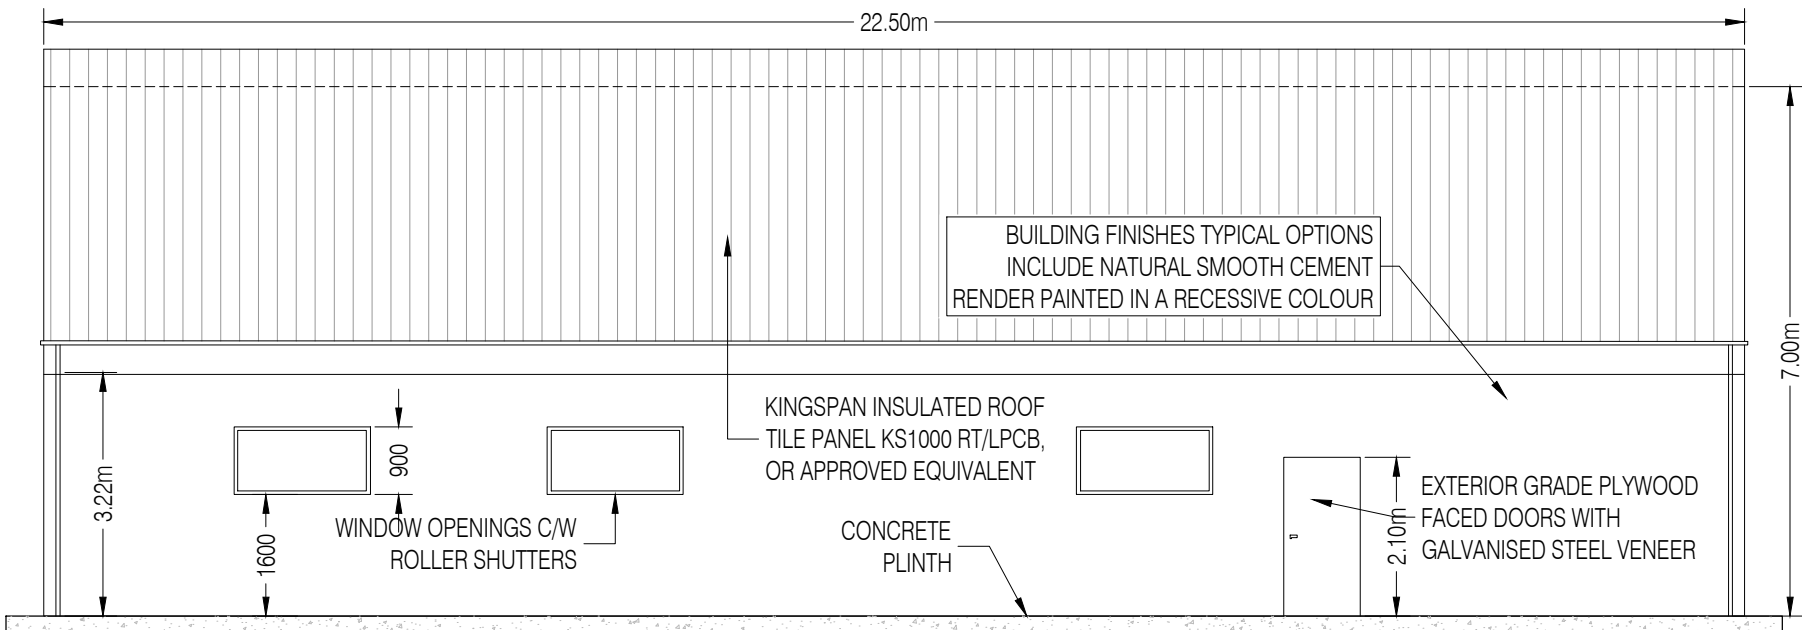

FRONT ELEVATION



ScottishPower Renewables  
320 St Vincent Street  
Glasgow  
G2 5AD  
Email: [info@scottishpowerrenewables.com](mailto:info@scottishpowerrenewables.com)  
Web: [www.scottishpowerrenewables.com](http://www.scottishpowerrenewables.com)

Notes  
1. This drawing is the property of ScottishPower Renewables UK Ltd. It is a confidential document and must not be copied, used, or its contents divulged without prior written consent.  
2. Scale @ A3

Rev	Date	By	Amendments
0	17/03/25	BS	For Information

Project  
Hare Hill Windfarm  
Repowering and  
Extension

Title  
Indicative Control  
Building Elevations

Issue Details		
Designed: BS	Information	X
Drawn: BS	Approval	
Checked: CH	Tender	
Approved: CH	Construction	
Scale: 1:100	Record	

Office Use Only		
Drawing Number: Figure - 5.7		
Date: 17/03/25	Rev. 0	