


FLOOR PLAN

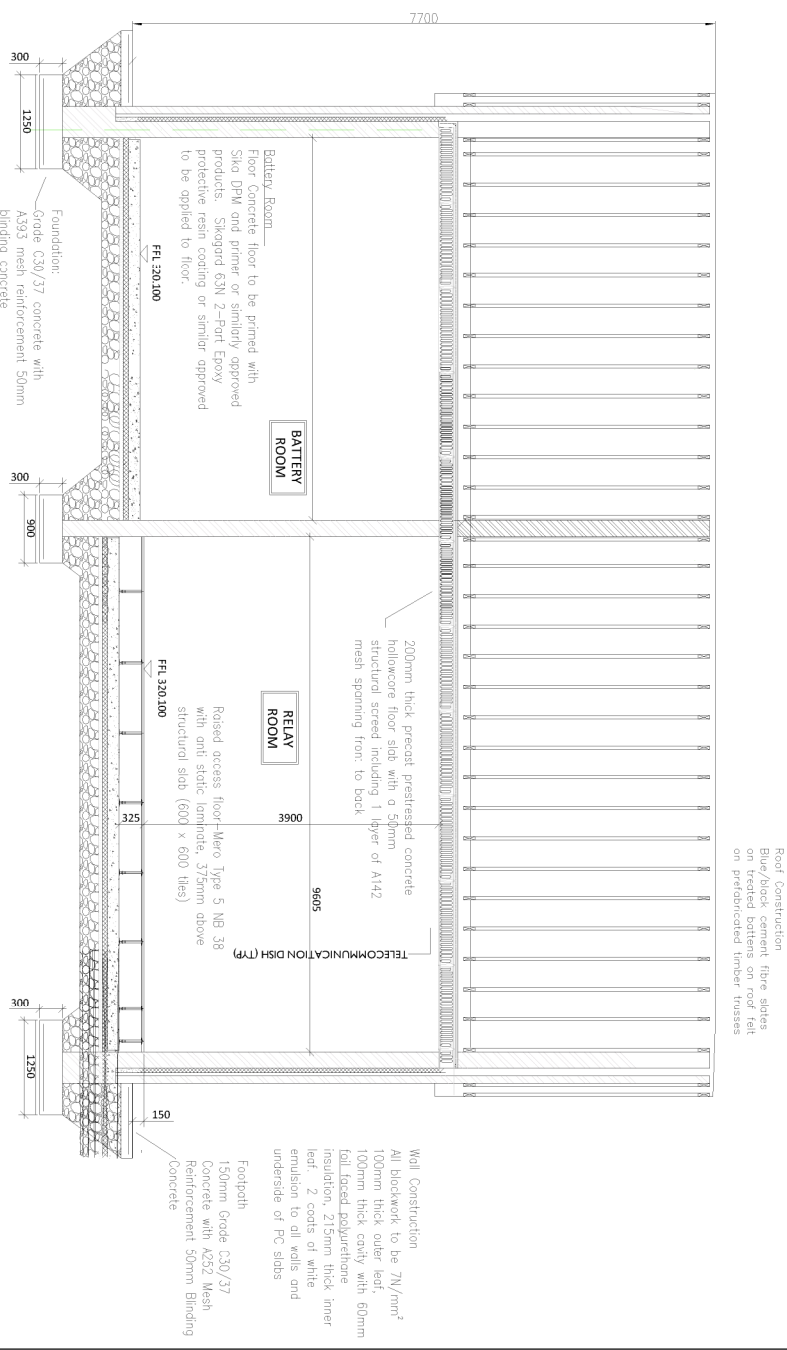

SECTION A-A

FLOOR AREA = 158.13m²

<p>SCOTTISHPOWER RENEWABLES</p>	<p>ScottishPower Renewables 320 St Vincent Street Glasgow G2 5AD</p>	<p>Notes</p> <p>1. This drawing is the property of ScottishPower Renewables UK Ltd. It is a confidential document and must not be copied, used, or its contents divulged without prior written consent.</p> <p>2. Scale 1:100 @ A3</p>	<p>Project</p> <p>BARNESMORE WINDFARM REPOWERING</p>		<p>Title</p> <p>PROPOSED EIRGRID CONTROL BUILDING FLOOR PLAN & SECTION Figure 2.11(a)</p>		<p>Issue Details</p> <table border="1"> <tr> <td>Designed: JOD</td> <td>Information</td> <td></td> <td></td> </tr> <tr> <td>Drawn: AM/C</td> <td>Approval</td> <td></td> <td>X</td> </tr> <tr> <td>Checked: S.M.</td> <td>Tender</td> <td></td> <td></td> </tr> <tr> <td>Approved: D.K.</td> <td>Construction</td> <td></td> <td></td> </tr> </table>		Designed: JOD	Information			Drawn: AM/C	Approval		X	Checked: S.M.	Tender			Approved: D.K.	Construction			<p>Office Use Only</p> <p>Drawing Number: 5952-800-820</p> <p>Date: 16/12/2019</p>	
	Designed: JOD		Information																							
Drawn: AM/C	Approval		X																							
Checked: S.M.	Tender																									
Approved: D.K.	Construction																									
<p>Email: info@scottishpowerrenewables.com</p> <p>Web: www.scottishpowerrenewables.com</p>	<p>Rev. Date By Amendments</p>					<p>Scale: 1:100 (A3)</p>	<p>Rev.</p>																			