


Foundation Plan View



Section A-A through Turbine Base

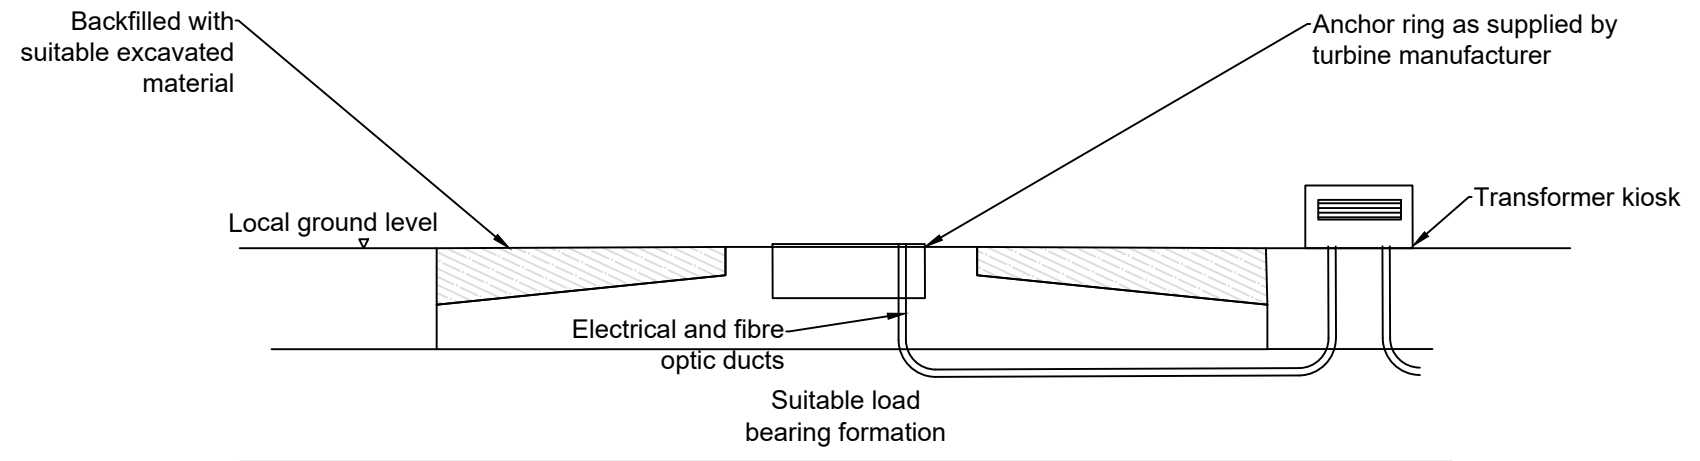

ScottishPower Renewables
 320 St. Vincent Street,
 Glasgow
 G2 5AD
 Email: info@scottishpowerrenewables.com
 Web: www.scottishpowerrenewables.com

NOTES
 1. This drawing is the property of ScottishPower Renewables UK Ltd. It is a confidential document and must not be copied, used, or its contents divulged without prior written consent.
 2. DO NOT SCALE FROM DRAWING.
 3. Turbine foundation dimensions may vary depending on actual ground conditions and the selected turbine manufacturer requirements.

Rev.	Date	By	Description	Chk.	App.
2	14/12/20	RH	REVISION 2	KD	CS
1	23/11/20	RH	REVISION 1	KD	CS
0	29/10/20	RH	FIRST ISSUE	KD	CS

Designed: RH, Drawn: RH, Checked: KD, Approved: CS
 Date: 14/12/20
 Scale @ A3: NTS
 Project No: 70068074
 © ScottishPower Renewables

Project	CARRICK WINDFARM	Drawing Status:	FINAL
Title	INDICATIVE WIND TURBINE FOUNDATION	Drawing No:	FIGURE 4.6
		Rev.	2