


Front Elevation



Side Elevation

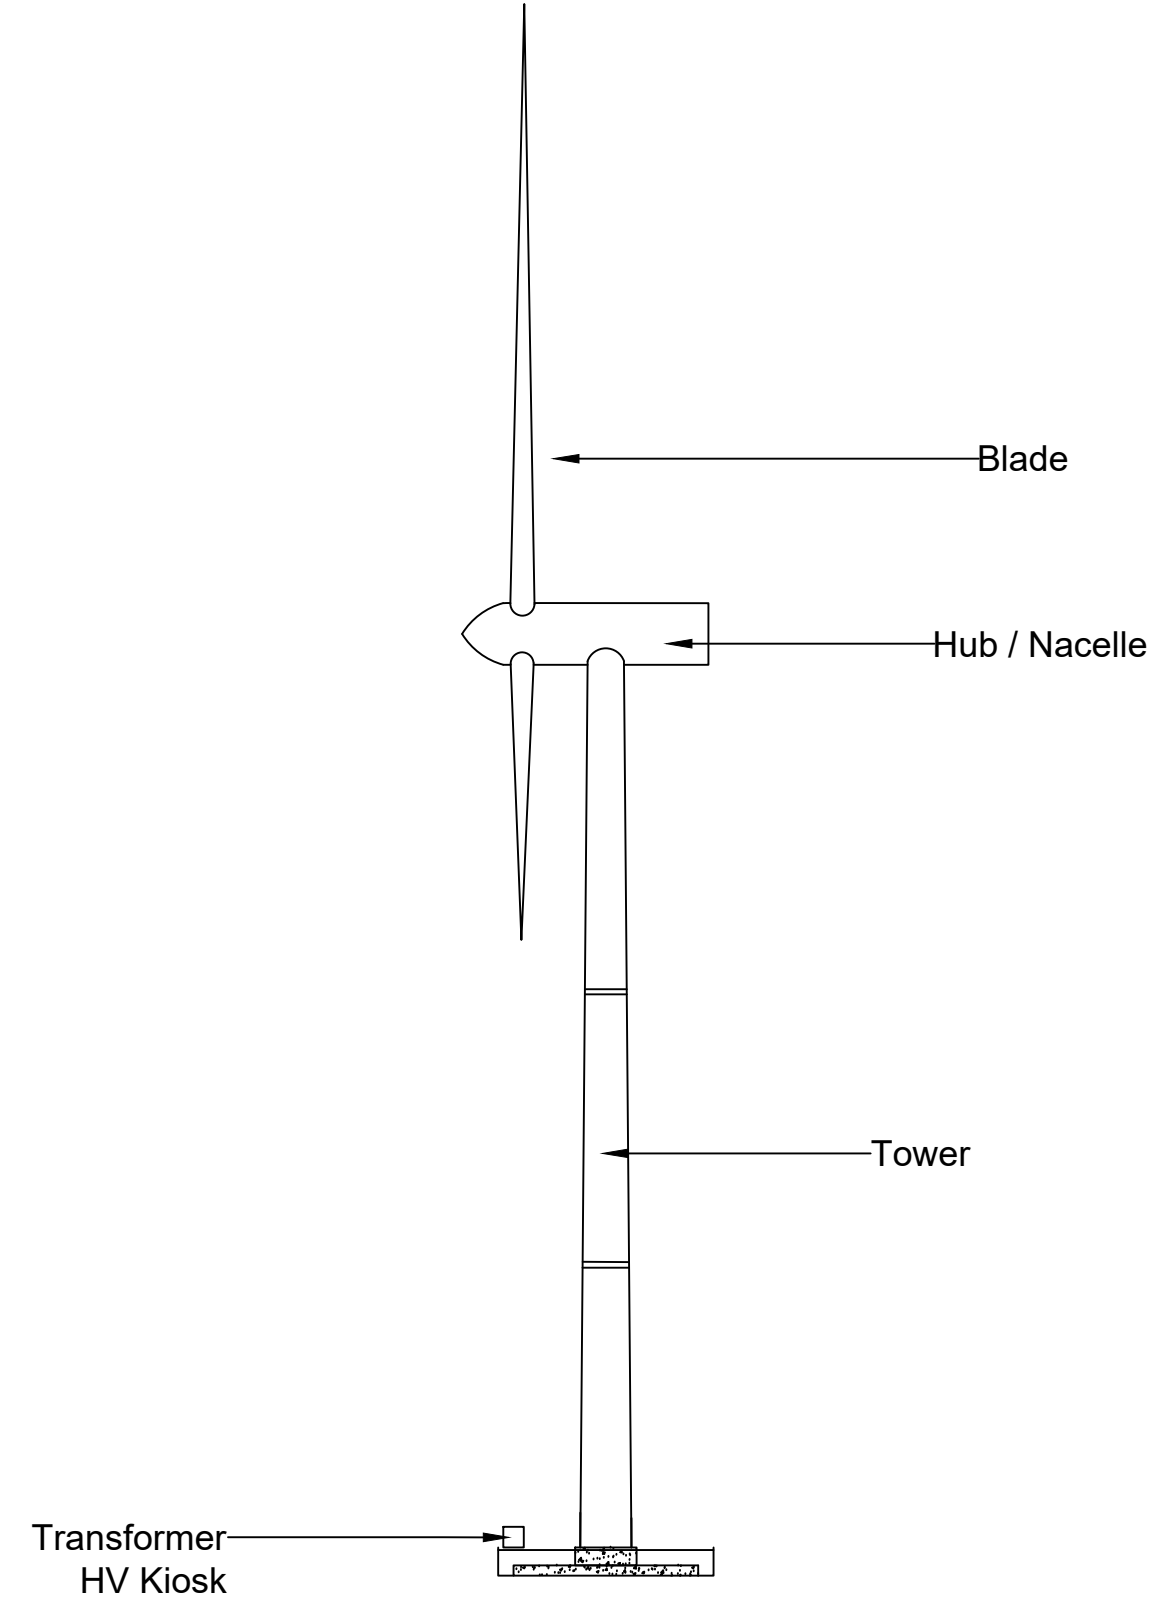

ScottishPower Renewables
 320 St. Vincent Street,
 Glasgow
 G2 5AD
 Email: info@scottishpowerrenewables.com
 Web: www.scottishpowerrenewables.com

NOTES
 1. This drawing is the property of ScottishPower Renewables UK Ltd. It is a confidential document and must not be copied, used, or its contents divulged without prior written consent.
 2. DO NOT SCALE FROM DRAWING.
 3. Candidate turbine to be specified. The hub height and rotor diameter dimensions may vary depending on the final turbine selected, however they will not exceed the 200m tip height.
 4. Transformer may be located within the tower.

Rev.	Date	By	Description	Chk.	App.
0	02/10/20	RH	FIRST ISSUE	KD	MS

Designed: RH	Drawn: RH	Checked: KD	Approved: SM
Date: 02/10/20			
Scale @ A3: NTS			
Project No: 70068409			
© ScottishPower Renewables			

Project	HARESTANES SOUTH WINDFARM EXTENSION
Title	TYPICAL WIND TURBINE

Drawing Status:	DRAFT
Drawing No:	FIGURE-4.2
Rev.	0