



84 m PERMANENT MAST
ELEVATION
SCALE 1:500

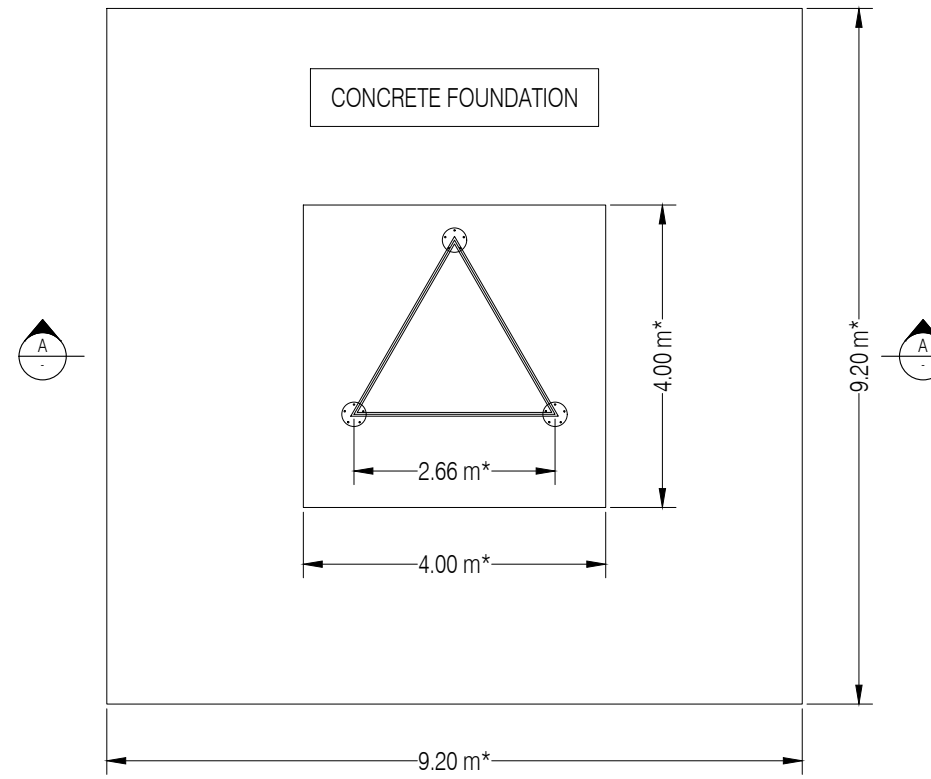

FOUNDATION PLAN
SCALE 1:100

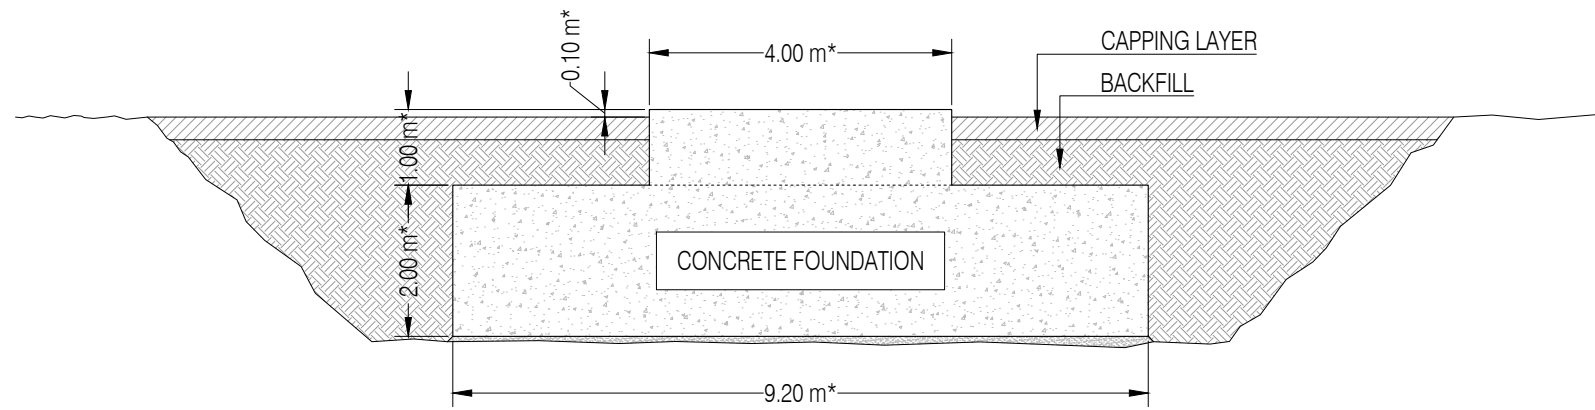

SECTION A-A
SCALE 1:100

* ALL DIMENSIONS TO BE CONFIRMED BY DETAILED MET MAST DESIGN



Rev	Date	By	Comment
01	10/11/2021	WM	Updated To Reflect Comments
00	24/08/2021	WM	Issued For Information

A/S	
Scale @ A3	

Hollandmey Renewable Energy Development
Figure 3.13:
Permanent Met Mast Details

Drg No	
Rev	01
Date	10/11/2021
Figure	3.13