


REAR ELEVATION


SCALE 1:100

BUILDING FINISHES TYPICAL
 OPTIONS INCLUDE NATURAL
 SMOOTH CEMENT RENDER
 PAINTED IN A RECESSIVE COLOUR

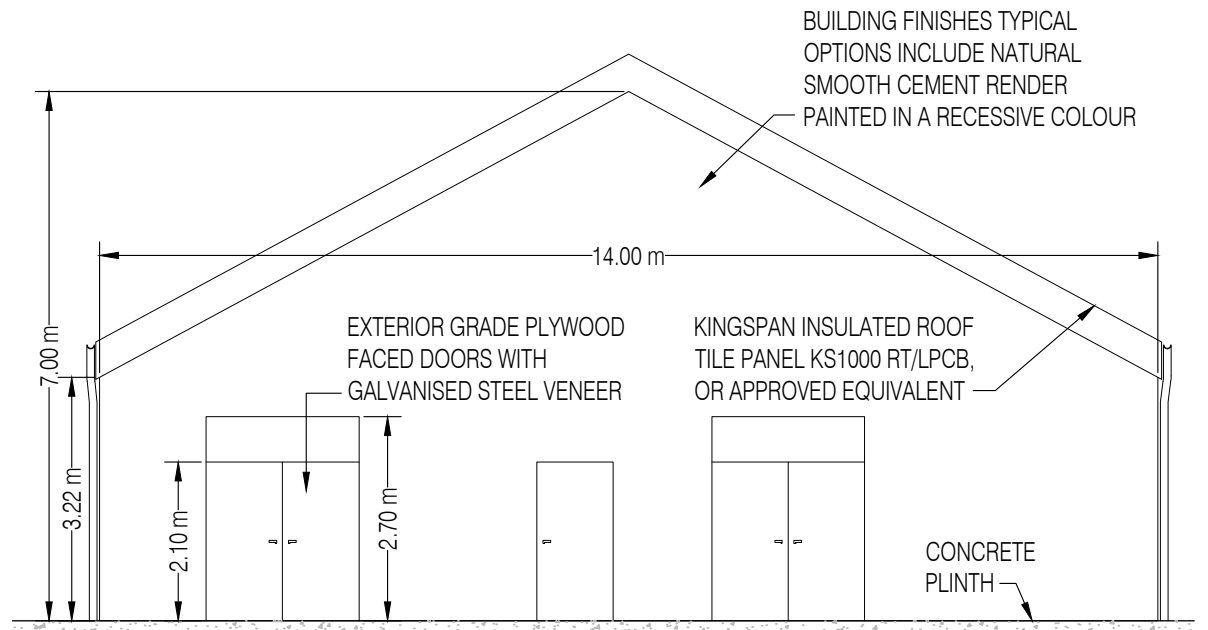

SIDE ELEVATION


SCALE 1:100

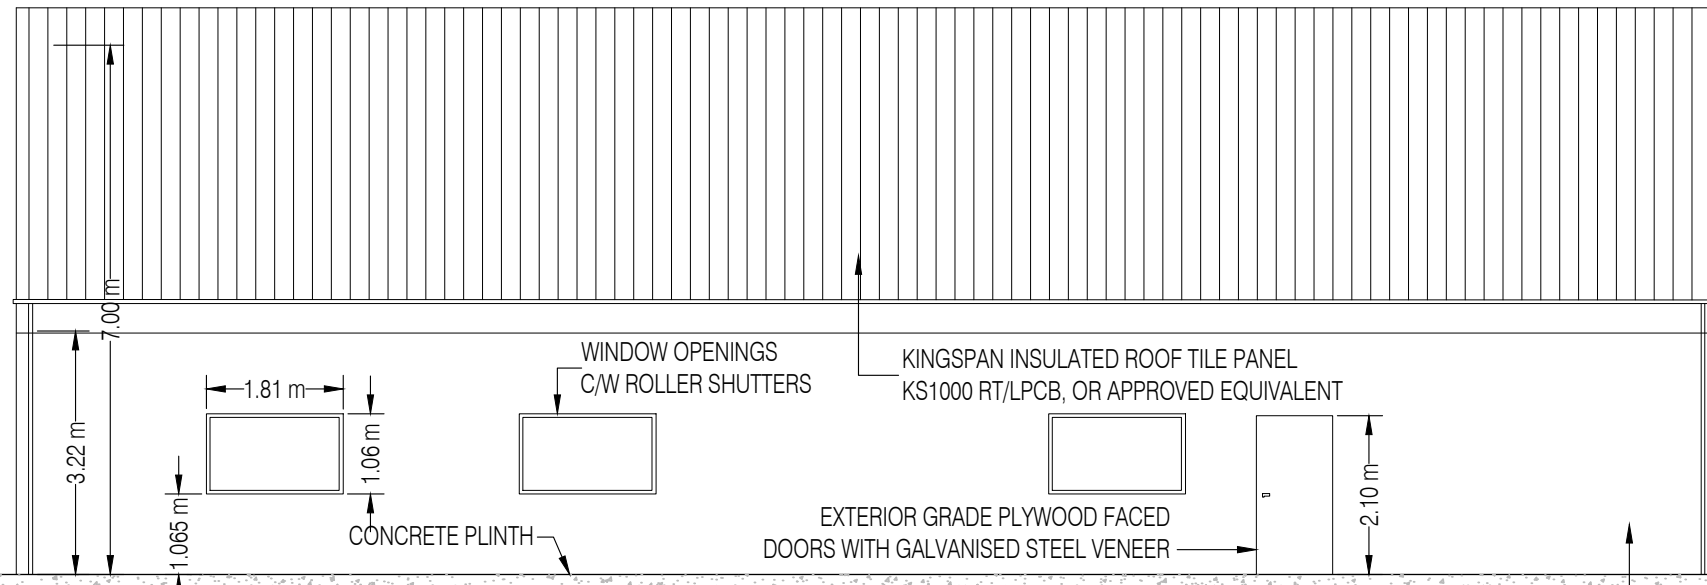

FRONT ELEVATION

SCALE 1:100

BUILDING FINISHES TYPICAL OPTIONS INCLUDE NATURAL
 SMOOTH CEMENT RENDER PAINTED IN A RECESSIVE COLOUR

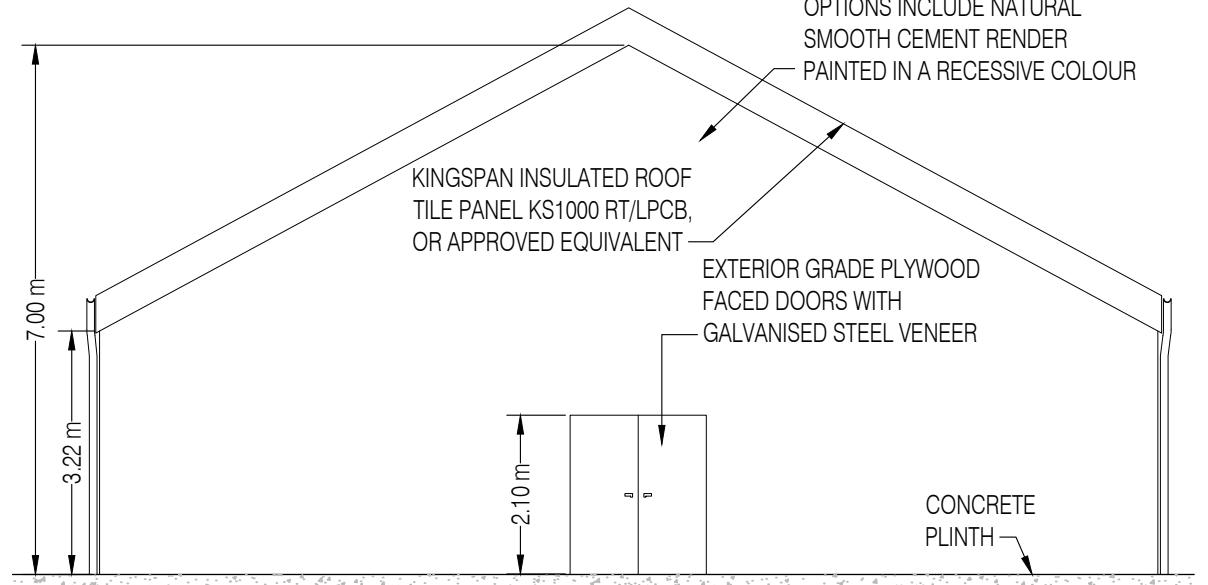


SIDE ELEVATION

SCALE 1:100



05	10/11/2021	WM	Updated To Reflect Comments
04	05/10/2021	WM	Updated To Reflect Comments
03	24/08/2021	WM	Updated To Reflect Comments
Rev	Date	By	Comment

1:100
 Scale @ A3

 

Hollandmey Renewable Energy Development
Figure 3.8:
Indicative Control Building Elevations

Drg No	
Rev	05
Date	10/11/2021
Figure	3.8