



PLAN VIEW

SCALE 1:100

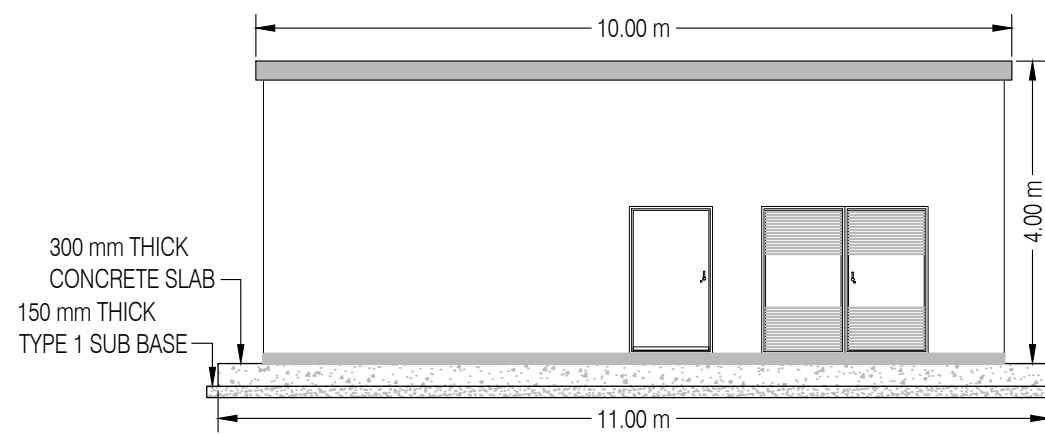


FRONT ELEVATION

SCALE 1:100

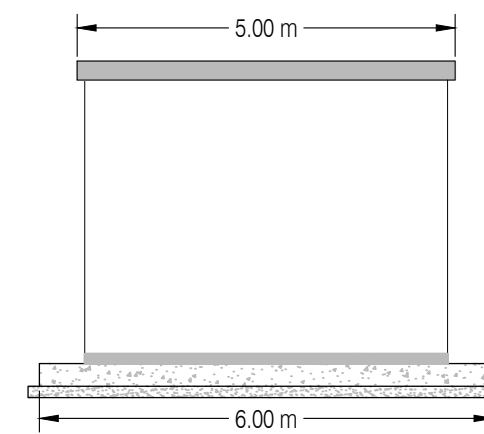


SIDE ELEVATION

SCALE 1:100

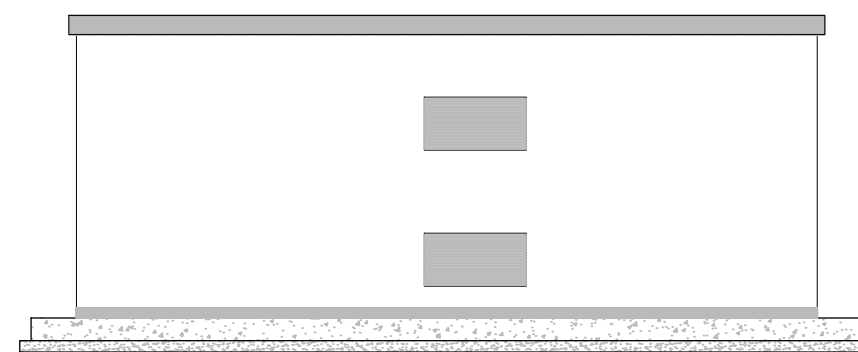

REAR ELEVATION

SCALE 1:100

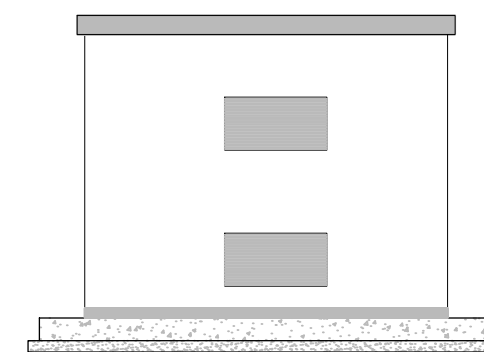

SIDE ELEVATION

SCALE 1:100



05	10/11/2021	WM	Updated To Reflect Comments
04	05/10/2021	WM	Updated To Reflect Comments
03	24/08/2021	WM	Updated To Reflect Comments
Rev	Date	By	Comment

1:100
Scale @ A3



Hollandmey Renewable Energy Development
Figure 3.4:
Indicative External Transformer

Drg No	
Rev	05
Date	10/11/2021
Figure	3.4