

LEGAL: NATURAL POWER CONSULTANTS LTD TAKES NO RESPONSIBILITY FOR THE ACCURACY OF DATA PROVIDED BY THIRD PARTIES.


COPYRIGHT: REPRODUCED FROM ORDNANCE SURVEY DIGITAL MAP DATA © CROWN COPYRIGHT 2025. ALL RIGHTS RESERVED. ORDNANCE SURVEY LICENCE 100031673.

- NOTES:**
- THIS DRAWING IS BASED ON ORDNANCE SURVEY 1:250K MAPPING.
 - THIS DRAWING SHOULD BE READ IN CONJUNCTION WITH TECHNICAL APPENDIX 11.2.

KEY:

- AIL TRANSPORT ROUTE
- HARE HILL REPOWERING & EXTENSION SITE BOUNDARY

IFS DOC NO: 1390856
IFS ACTIVITY: 50.5040

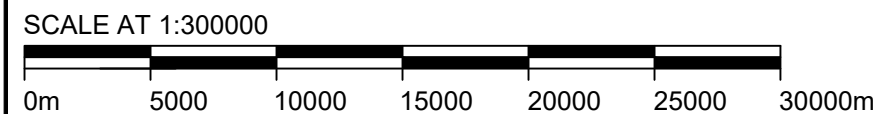

		ScottishPower Renewables 320 St Vincent Street Glasgow G2 5AD		Notes		Project		Title		Issue Details		Office Use Only	
Email: info@scottishpowerrenewables.com		Web: www.scottishpowerrenewables.com		1. This drawing is the property of ScottishPower Renewables UK Ltd. It is a confidential document and must not be copied, used, or its contents divulged without prior written consent.		HARE HILL WINDFARM REPOWERING AND EXTENSION		ROUTE TO SITE PLAN FIGURE 11.2.1		Designed: n/a Information: X		Drawing Number: 18476_LAY_1000	
				2. Scale 1:300000 @ A3						Drawn: AL Approval:		Date: 28/11/25 Rev. C	
										Checked: KL Tender:			
										Approved: KL Construction:			
										Scale: 1: 300000 Record:			