
 

 
 
 
 
 

 
 
 
 
 
 
 
 
 

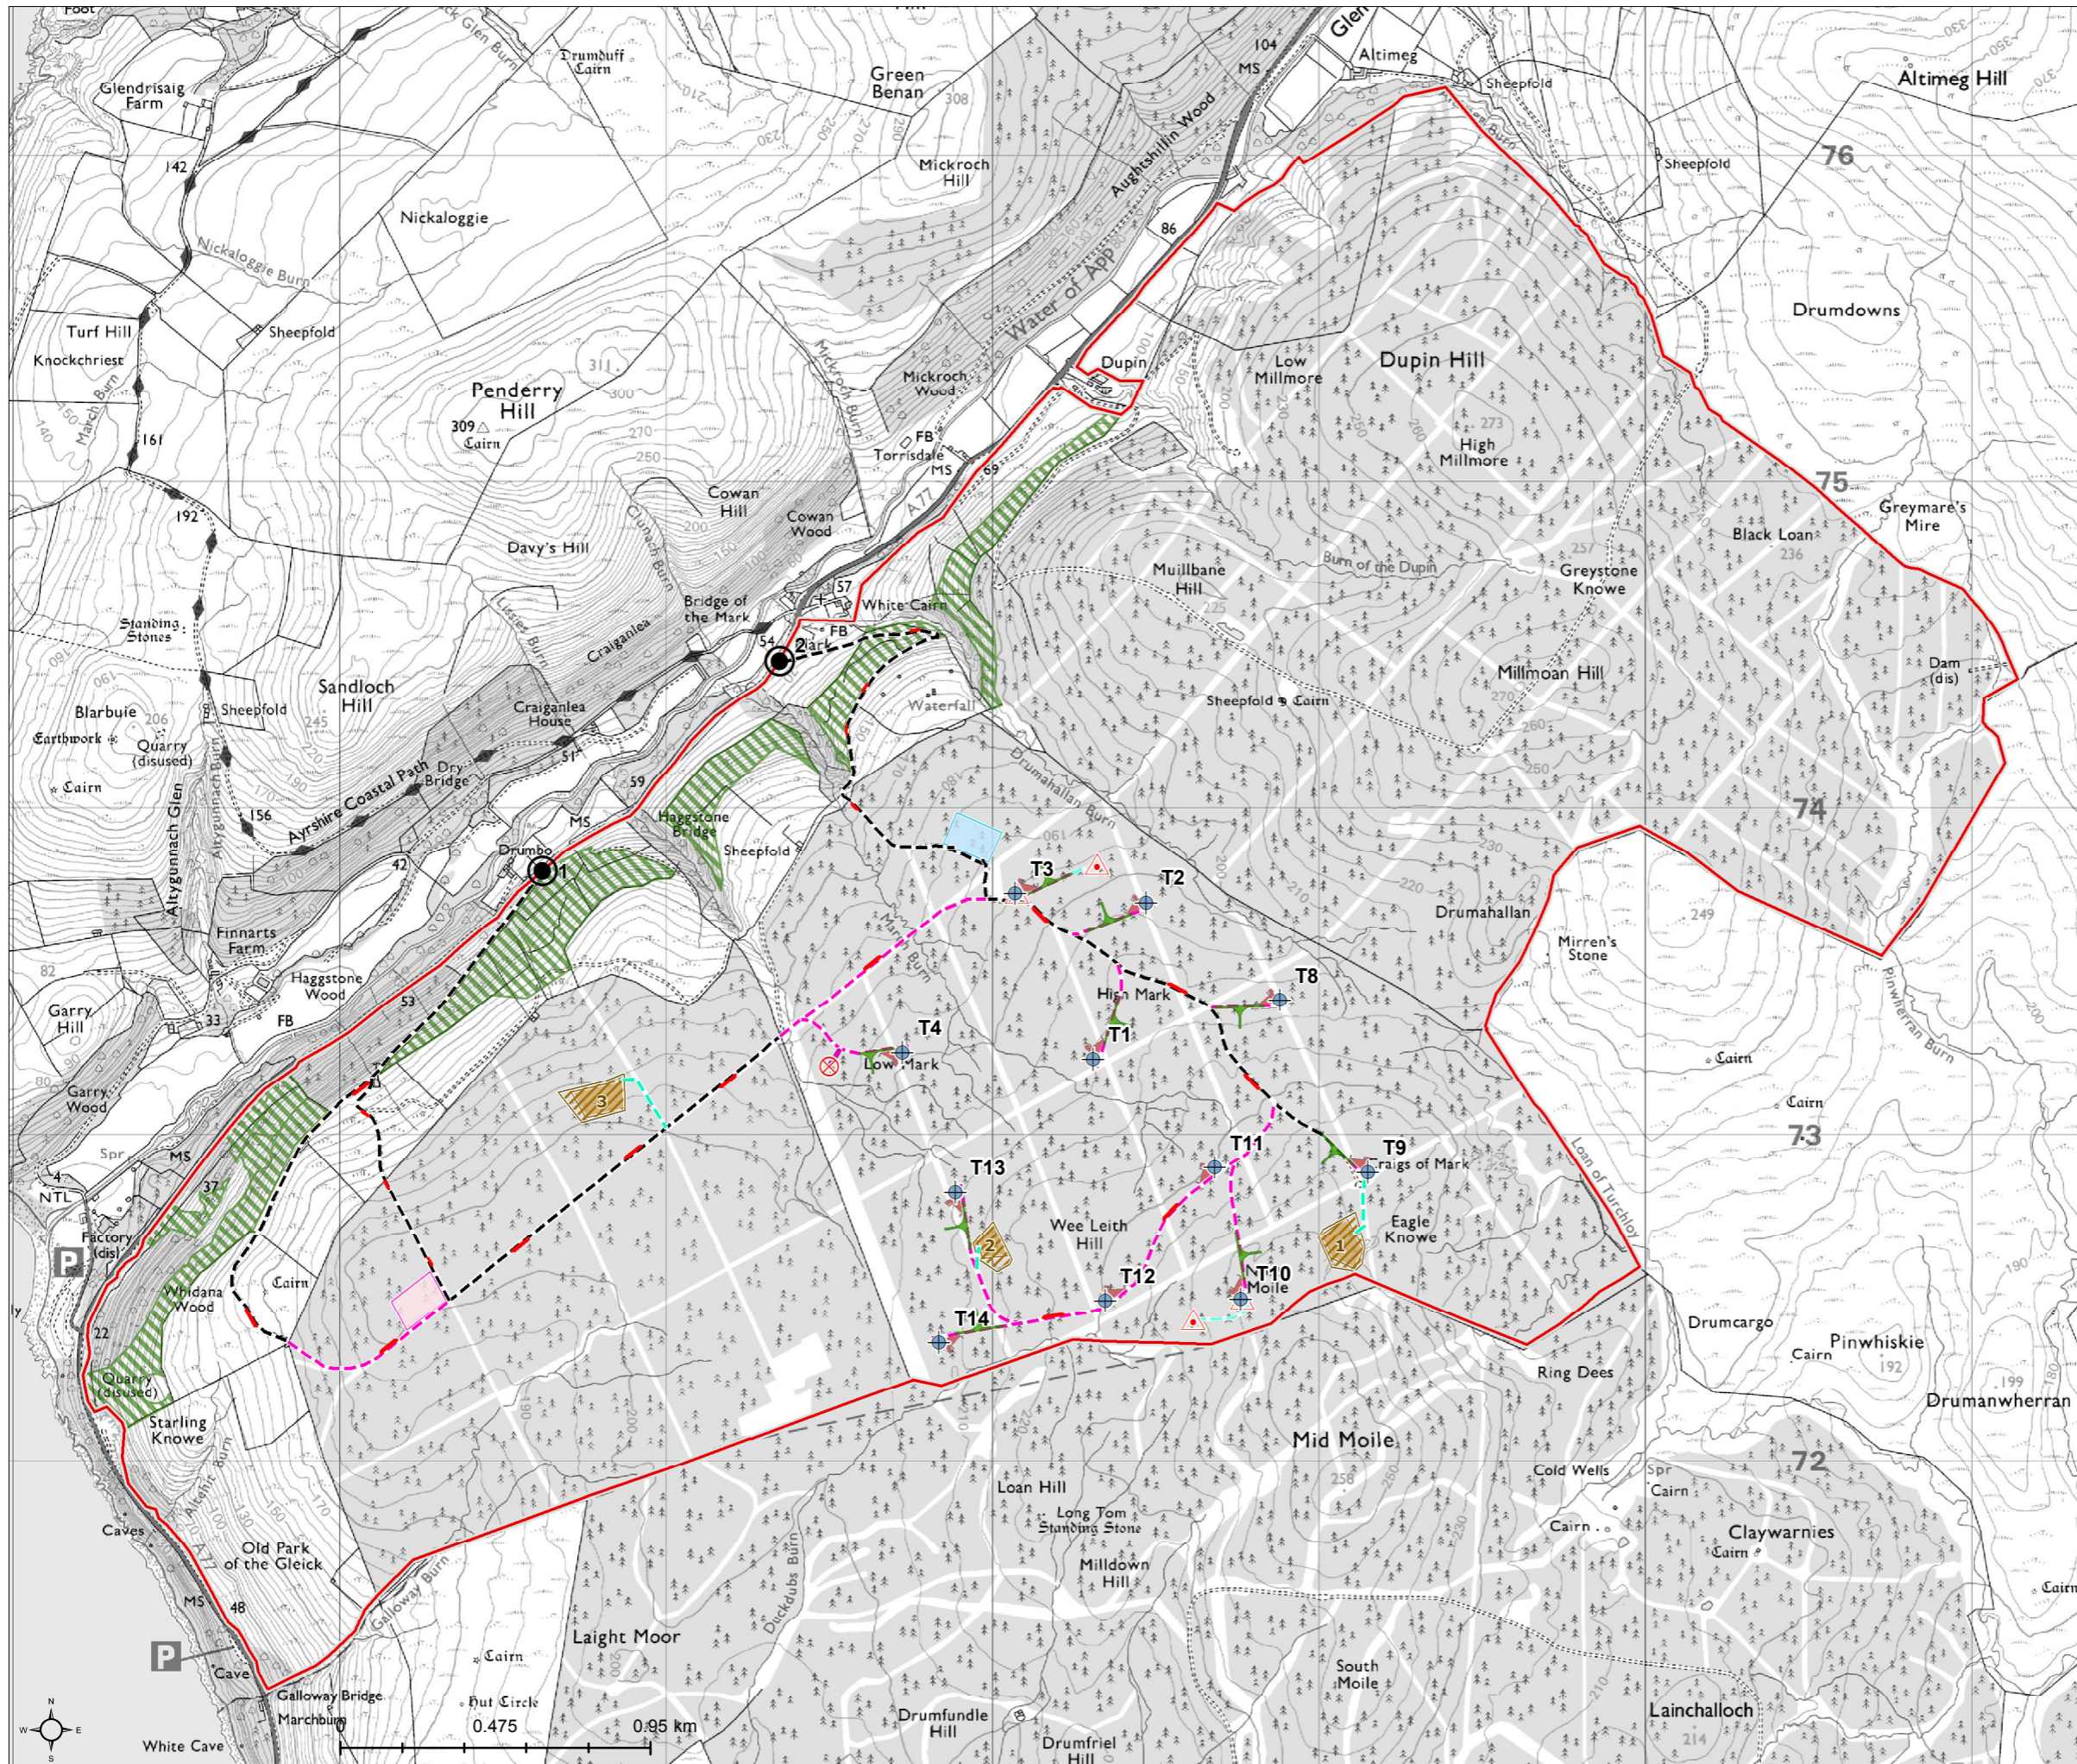


Consented Development Layout

Proposed Development Layout

-  Development Area Boundary
-  Turbine
-  Access Track (Upgraded)
-  Access Track (New)
-  Haul Road (Temporary Track)
-  O and M Building / Substation
-  Construction Compound
-  Borrow Pit Search Area
-  Borrow Pit Extraction Area
-  Crane Hardstanding Area
-  Met Mast Hardstanding Area
-  Passing Place
-  Turning Area
-  Permanent Met Mast and Power Performance Assessment (PPA) Mast
-  Power Performance Assessment (PPA) Mast
-  Access Point
-  1. Main Access
-  2. Mark Access
-  Indicative Native Broadleaved Compensatory Planting



Map Scale @ A3: 1:20,000

