


WTHX 4.1 PROPOSED INFRASTRUCTURE NEW LAYOUT_BB 270415

REPRODUCED BY PERMISSION OF ORDNANCE SURVEY ON BEHALF OF HMSO. CROWN COPYRIGHT AND DATABASE RIGHT
OS DATA LICENCE EXPIRATION: SUPPLIED BY CLIENT
ALL RIGHTS RESERVED. LICENCE NUMBER 0100031673



	EASTING	NORTHING	mAOD
T15	270190	593991	488.6
T16	270529	594090	492.6
T17	270780	593860	466.2
T18	270496	593600	430.3
T19	270320	593757	432.3
T20	269366	594636	456.8
T21	269344	594952	476.7
T22	269742	595307	471.9
T23	270048	595542	479.8
T24	269682	595547	497.5
T25	269339	595263	483.9
PMM	270720	593450	439.2

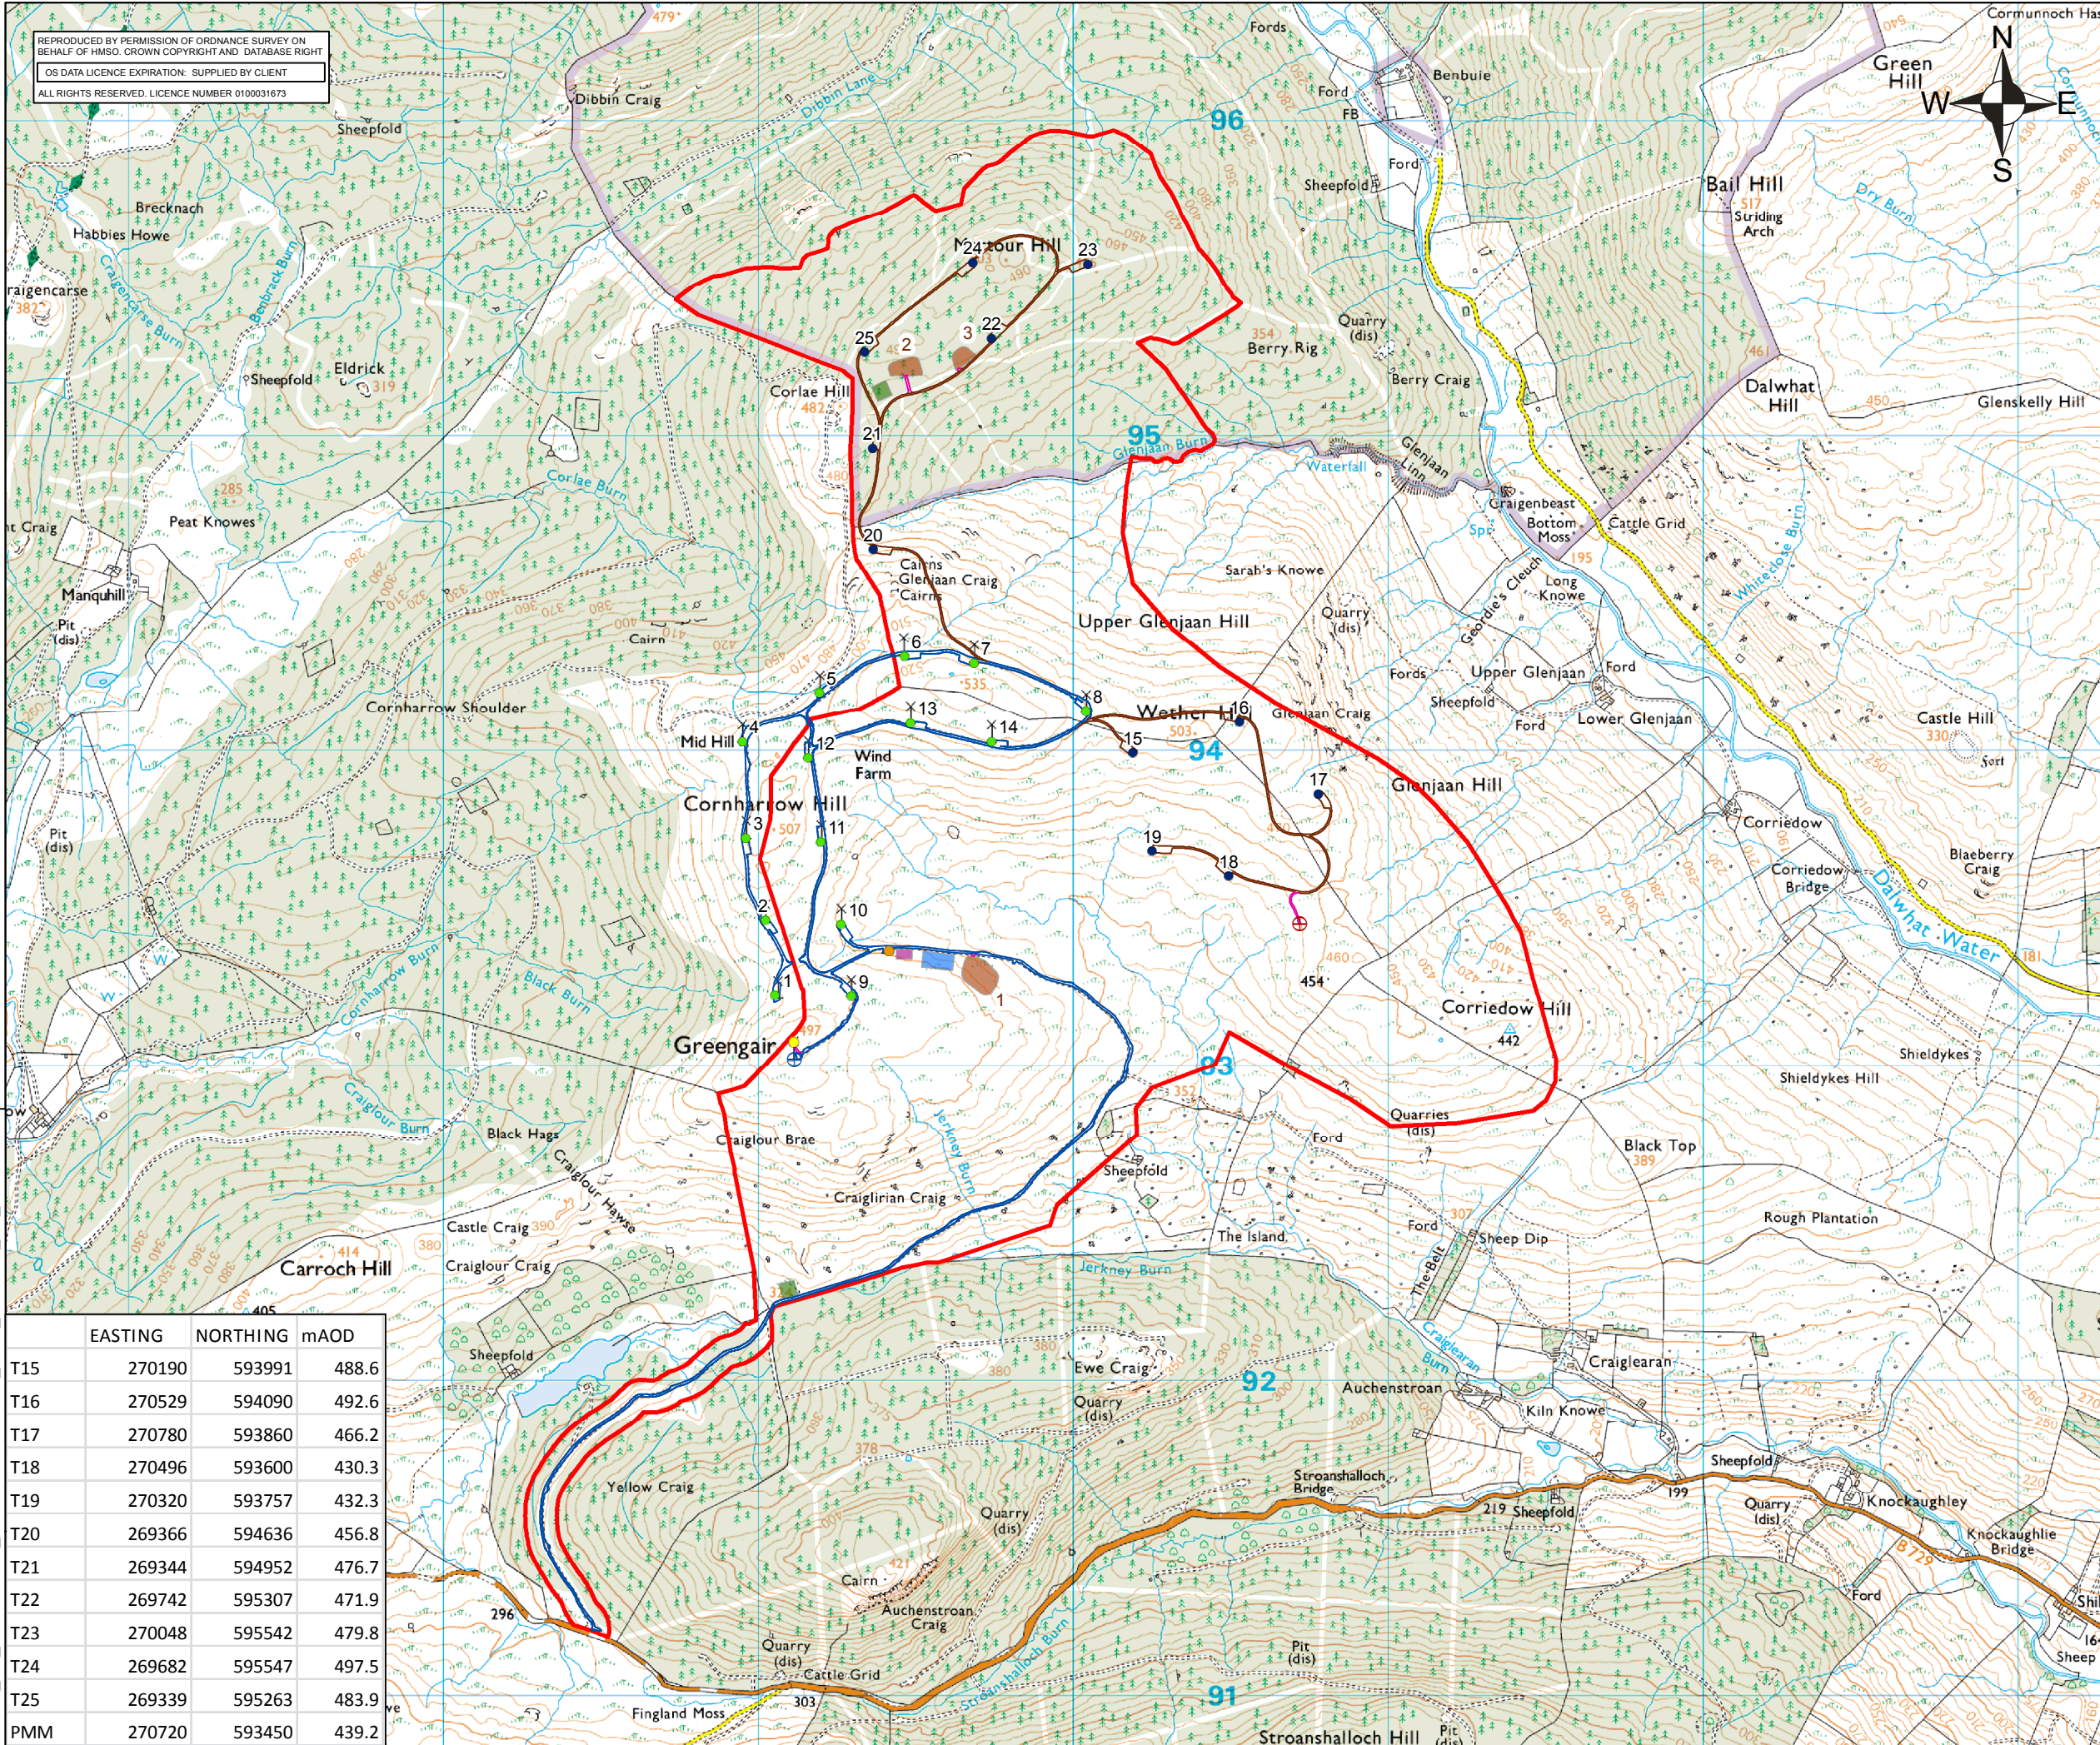

LEGEND

- WETHER HILL WINDFARM EXTENSION FEATURES:**
- APPLICATION BOUNDARY
 - WETHER HILL WINDFARM EXTENSION PROPOSED TURBINES
 - WETHER HILL WINDFARM EXTENSION PROPOSED ACCESS TRACKS
 - PERMANENT METEOROLOGICAL MAST / RADAR / BORROW PIT TRACK
 - INDICATIVE EXTENT OF BORROW PIT
 - INDICATIVE EXTENT OF CONSTRUCTION COMPOUND
 - INDICATIVE EXTENT OF LAYDOWN AREA
 - INDICATIVE EXTENT OF SUBSTATION BUILDING AND COMPOUND
 - INDICATIVE LOCATION OF RADAR UNIT (12X12M)
 - PERMANENT METEOROLOGICAL MAST
- EXISTING WETHER HILL WINDFARM FEATURES:**
- EXISTING WETHER HILL WINDFARM TURBINES
 - EXISTING WETHER HILL WINDFARM ACCESS TRACKS
 - EXISTING WETHER HILL WINDFARM METEOROLOGICAL MAST
 - EXISTING WETHER HILL WINDFARM SUBSTATION



4 THE ROUNDAL
RODDINGLAW BUSINESS
PARK, GOGAR
EDINBURGH. EH12 9DB
T: 0131 335 6830
F: 0131 335 6831
www.slrconsulting.com

WETHER HILL WINDFARM EXTENSION
FOR INFORMATION
PROPOSED INFRASTRUCTURE LAYOUT

FIGURE 4.1

Scale 1:20,000 @ A3 Date MAY 2015