
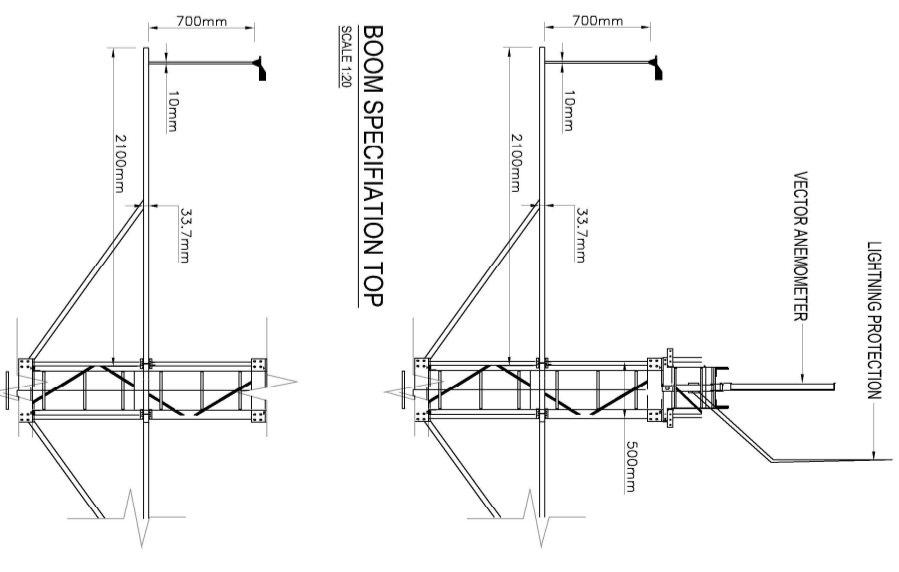
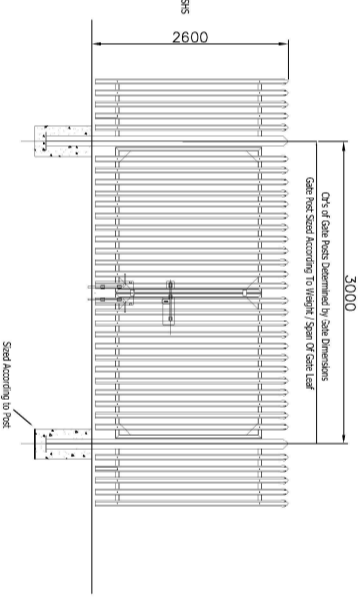


PALISADE FENCING SPEC:
Fence Post : 102 x 44 RSJ Nom Ch's
Pales : 2.75m Pales : Cold Formed 3.5mm
Thk Triple Pointed & Splayed @ Top
Pales @ 152 Ctr's Rails: 50x50x6
Foundation: 300 Sq x 800 dp
1/3 Anti-Seg Supports to thm rail

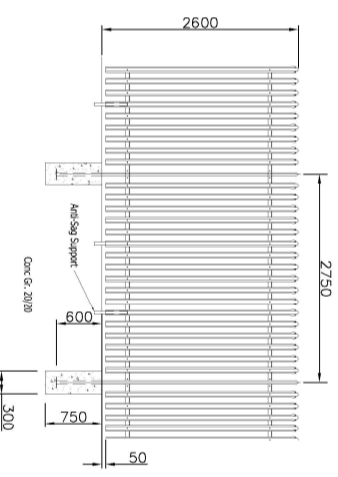

Palisade Gate Spec:
Gate Post : RSJ UB or UC Hanging
Sillie Closing Sillie Top / Bottom Rail
Triangular Corner Gusssets Sliding
Locking Bar Slant Plates 6mm Thk
Drop Bolts & Sockets Corrugated
pales

PALISADE GATE DETAIL (1:50)

THIS DRAWING IS FOR PLANNING PURPOSES ONLY.
IT IS NOT TO BE USED AS A CONSTRUCTION DRAWING.

<p>SCOTTISHPOWER RENEWABLES</p>		<p>ScottishPower Renewables 320 St Vincent Street Glasgow G2 5AD</p>		<p>Notes</p> <p>1. This drawing is the property of ScottishPower Renewables UK Ltd. It is a confidential document and must not be copied, used, or its contents divulged without prior written consent.</p> <p>2. Scale AS NOTED @ A3</p>											
<p>Project</p> <p>BARNESMORE WINDFARM REPOWERING</p>		<p>Title</p> <p>INDICATIVE METEOROLOGICAL MAST DETAILS FIGURE 2.4</p>		<p>Issue Details</p> <table border="1"> <tr> <td>Designed: JOD</td> <td>Information</td> </tr> <tr> <td>Drawn: A.M.C</td> <td>Approval</td> </tr> <tr> <td>Checked: S.M</td> <td>Tender</td> </tr> <tr> <td>Approved: DK</td> <td>Construction</td> </tr> <tr> <td>Scale: AS NOTED</td> <td>Record</td> </tr> </table>		Designed: JOD	Information	Drawn: A.M.C	Approval	Checked: S.M	Tender	Approved: DK	Construction	Scale: AS NOTED	Record
Designed: JOD	Information														
Drawn: A.M.C	Approval														
Checked: S.M	Tender														
Approved: DK	Construction														
Scale: AS NOTED	Record														
<p>Office Use Only</p> <p>Drawing Number: 5952-1000-1003</p> <p>Date: 19/10/19</p>		<p>Rev.</p>													