




East Anglia ONE North Offshore Windfarm

Appendix 26.16

Pilot Vehicle Concept

Preliminary Environmental Information
Volume 3

EA1N-DEVWF-ENV-REP-IBR-000295_016

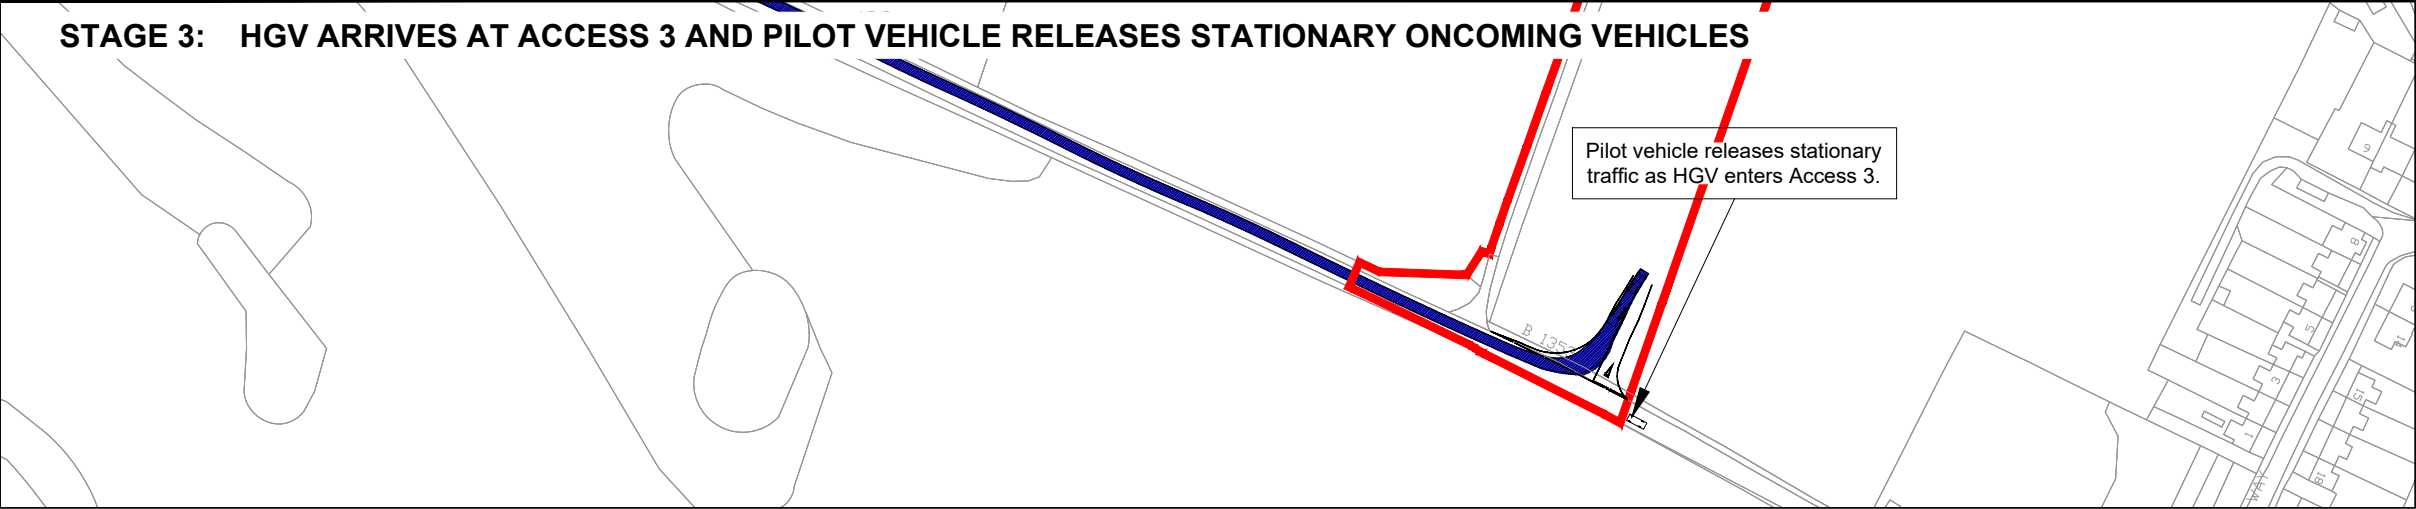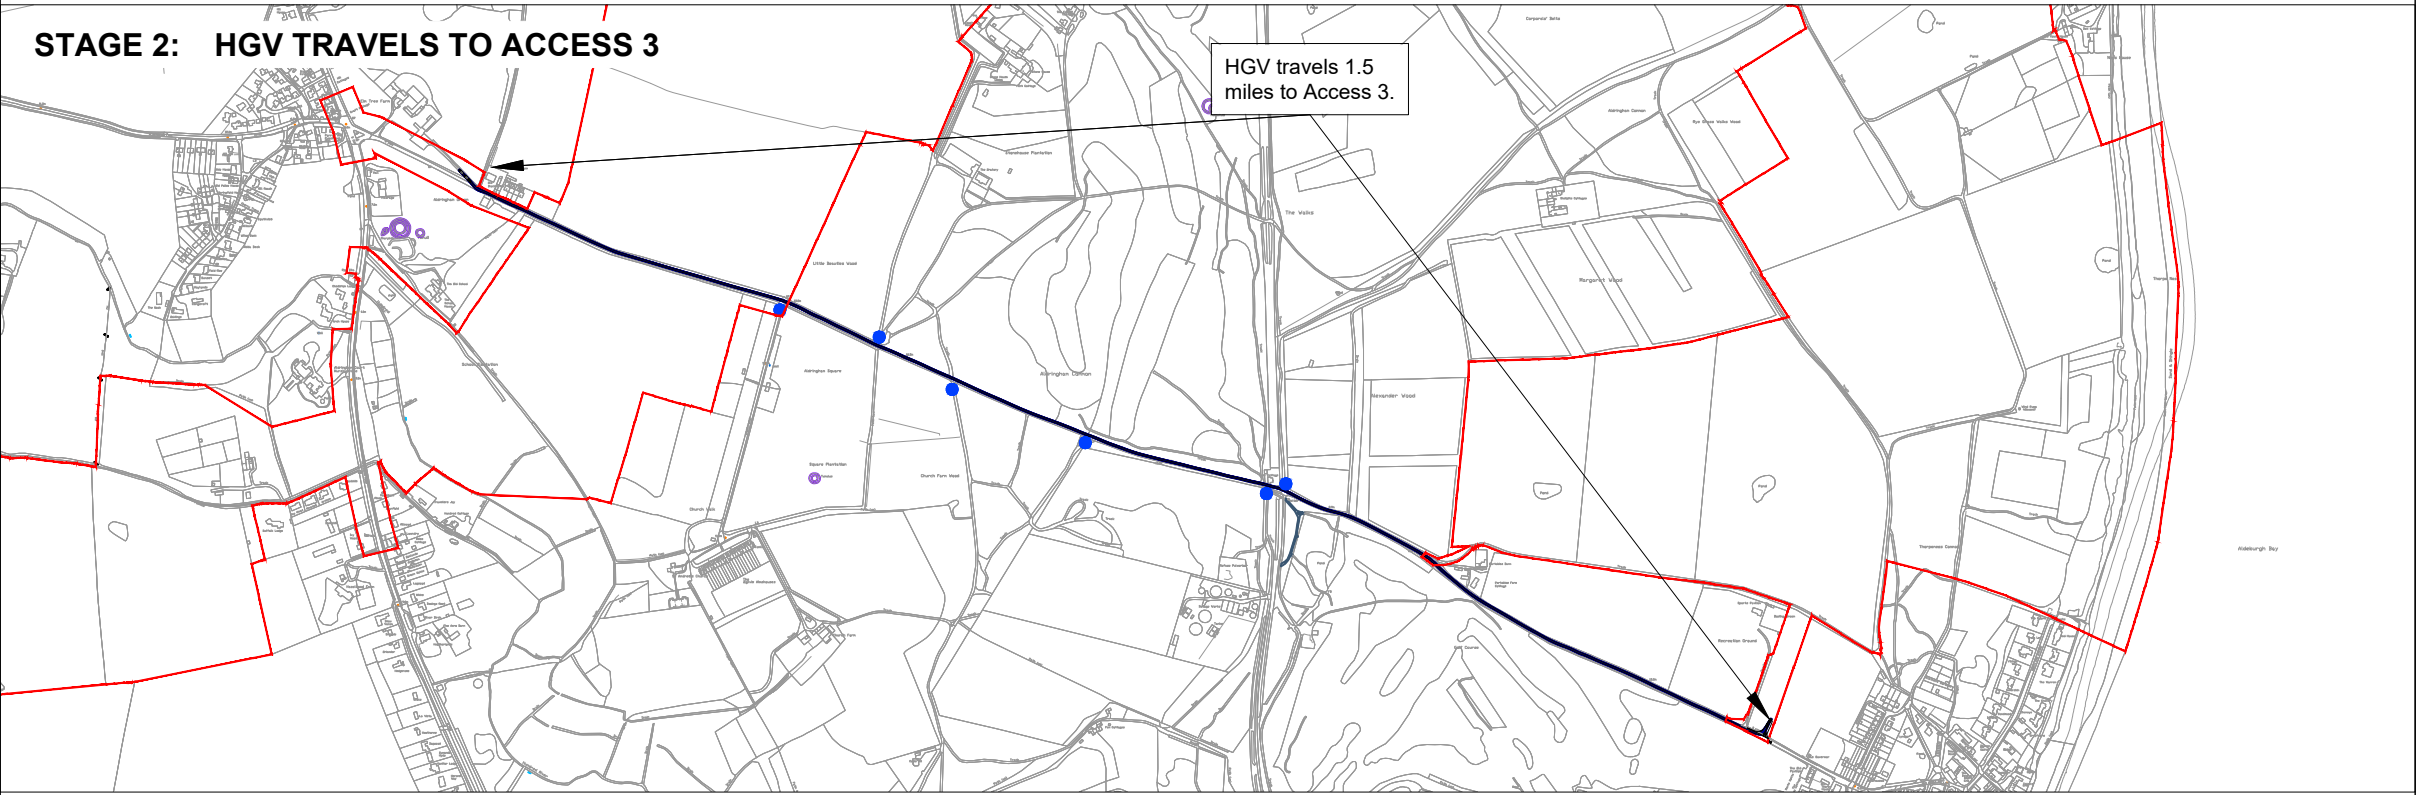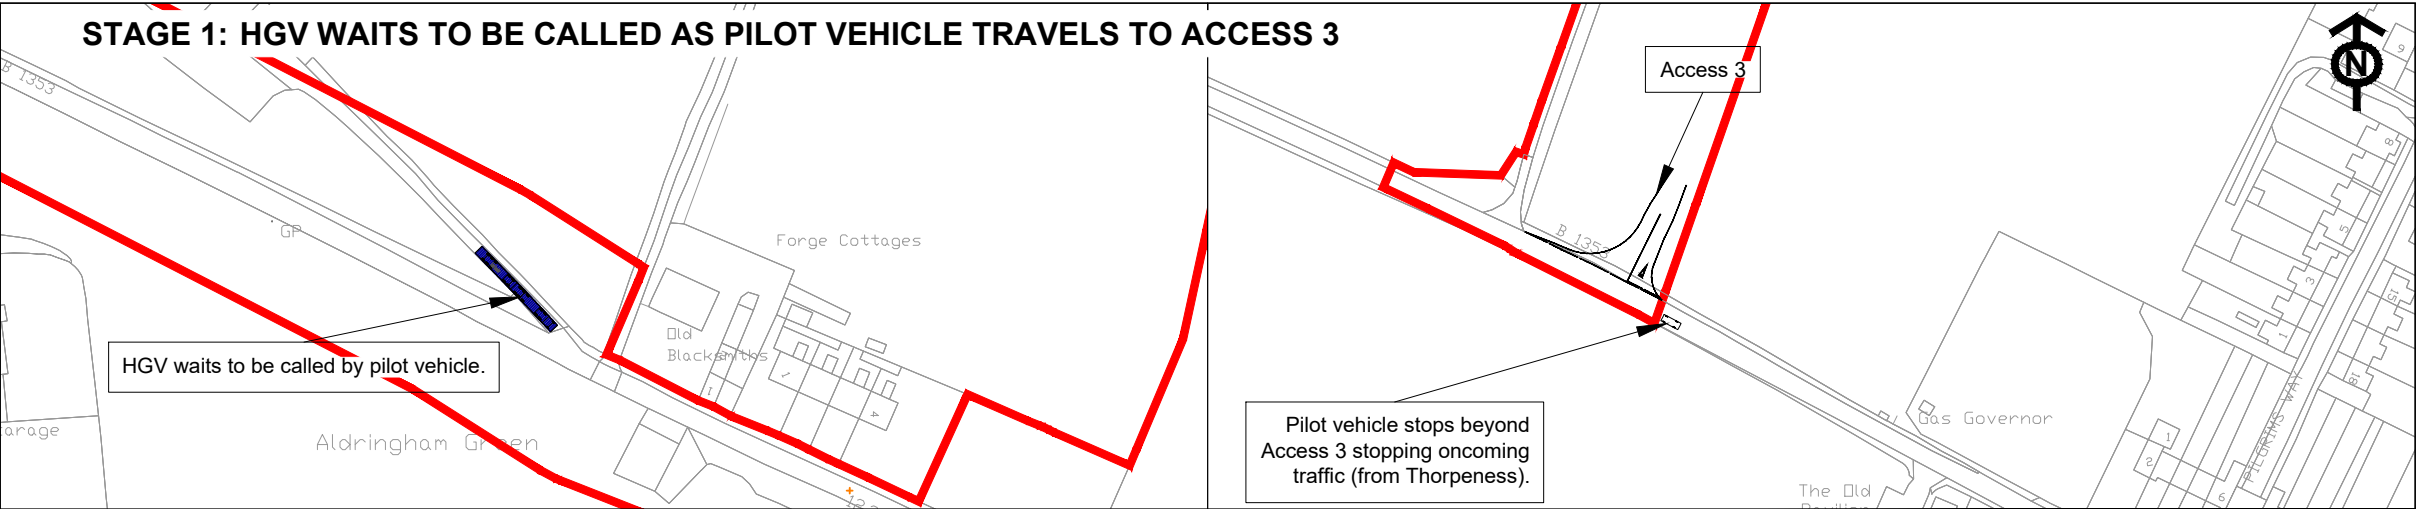

- NOTES**
1. Do not scale from this drawing. all dimensions are in metres unless noted otherwise.
 2. This drawing has been based upon Ordnance Survey Maps and Royal HaskoningDHV can not guarantee the accuracy of data.

- KEY**
- ORDER LIMITS
 - SIDE ACCESS TO BE TEMPORARILY CLOSED BY PILOT VEHICLE OPERATIVE

CONVOY SIGNAGE EXAMPLES

CONVOY SYSTEM IN OPERATION AHEAD

Queues likely

CLIENT: 	PROJECT: EAST ANGLIA ONE NORTH	TITLE: PILOT VEHICLE TRAFFIC MANAGEMENT (Page 1 of 2)	F3.0	14.01.19	J1	Order Limit and Access updated	Drg No	TP-PB4842-DR018
			F2.0	05.12.18	J1	Order Limit and Access updated	Rev	F3.0
			F1.0	09.10.18	J1	First issue	Date	09.10.18
			Rev	Date	By	Comment	Layout	A3

[illegible]

1. Do not scale from this drawing. all dimensions are in metres unless noted otherwise.
2. This drawing has been based upon Ordnance Survey Maps and Royal HaskoningDHV can not guarantee the accuracy of data.

ORDER LIMITS

SIDE ACCESS TO BE TEMPORARILY
CLOSED BY PILOT VEHICLE OPERATIVE

CONVOY
SYSTEM
IN OPERATION
AHEAD



STAGE 2: HGV TRAVELS TO FARM ACCESS

HGV travels 1.5 miles towards the farm access.

STAGE 2: HGV TRAVELS TO FARM ACCESS

HGV travels 1.5 miles towards the farm access.

STAGE 3: HGV PASSES FARM ACCESS AND PILOT VEHICLE RELEASES STATIONARY ONCOMING VEHICLES

Pilot vehicle releases stationary traffic as the HGV passes farm access.

Black Cottage

Hall

Pond

Vicarage

7.0m

Forge Cottages

Old Blacksmiths

Aldringham Green

STAGE 3: HGV PASSES FARM ACCESS AND PILOT VEHICLE RELEASES STATIONARY ONCOMING VEHICLES

Pilot vehicle releases stationary traffic as the HGV passes farm access.

Black Cottage

Hall

Pond

Vicarage

7.0m

Forge Cottages

Old Blacksmiths

Aldringham Green



SCOTTISHPOWER
RENEWABLES

EAST ANGLIA ONE NORTH

PILOT VEHICLE TRAFFIC MANAGEMENT
(Page 2 of 2)

F3.0	14.01.19	JL	Order Limit and Access updated	Drg No	TP-PB4842-DR019
F2.0	05.12.18	JL	Order Limit and Access updated	Rev	F3.0
F1.0	09.10.18	JL	First issue	Date	09.10.18
Rev	Date	By	Comment	Layout	A3