

Legend

- Application Boundary
- Proposed Turbine Location (200 m Tip Height)
- Proposed Turbine Location (230 m Tip Height)
- Proposed Borrow Pit Search Area
- Proposed Lay Down Area
- Proposed Met Mast
- Proposed Access Track
 - Proposed New Access Track
 - Proposed Upgraded Existing Forestry Track
 - Planned Forestry and Land Scotland Access Track
 - Southern Upland Way – Proposed Temporary Diversion During Construction
- Watercrossing Location
 - Proposed New Watercrossing Location
 - Proposed Upgraded Watercrossing Location




A	22/07/25	AA	First Issue.
Rev	Date	By	Comment

1:70,000 Scale @ A3
Note: Infrastructure shown at appropriate scale. © Crown copyright [and database rights] (2025) AC0000808122 OS OpenData.

Eucharhead Renewable Energy Development AEI Chapter 3 - Description of the Development Proposed Site Layout

Page 1 of 4

Drg No	428.013391.00001.0005.0		
Rev	A	Datum: OSGB36 Projection: OSNG	
Date	22/07/25		
AEI Figure	3.1.1		

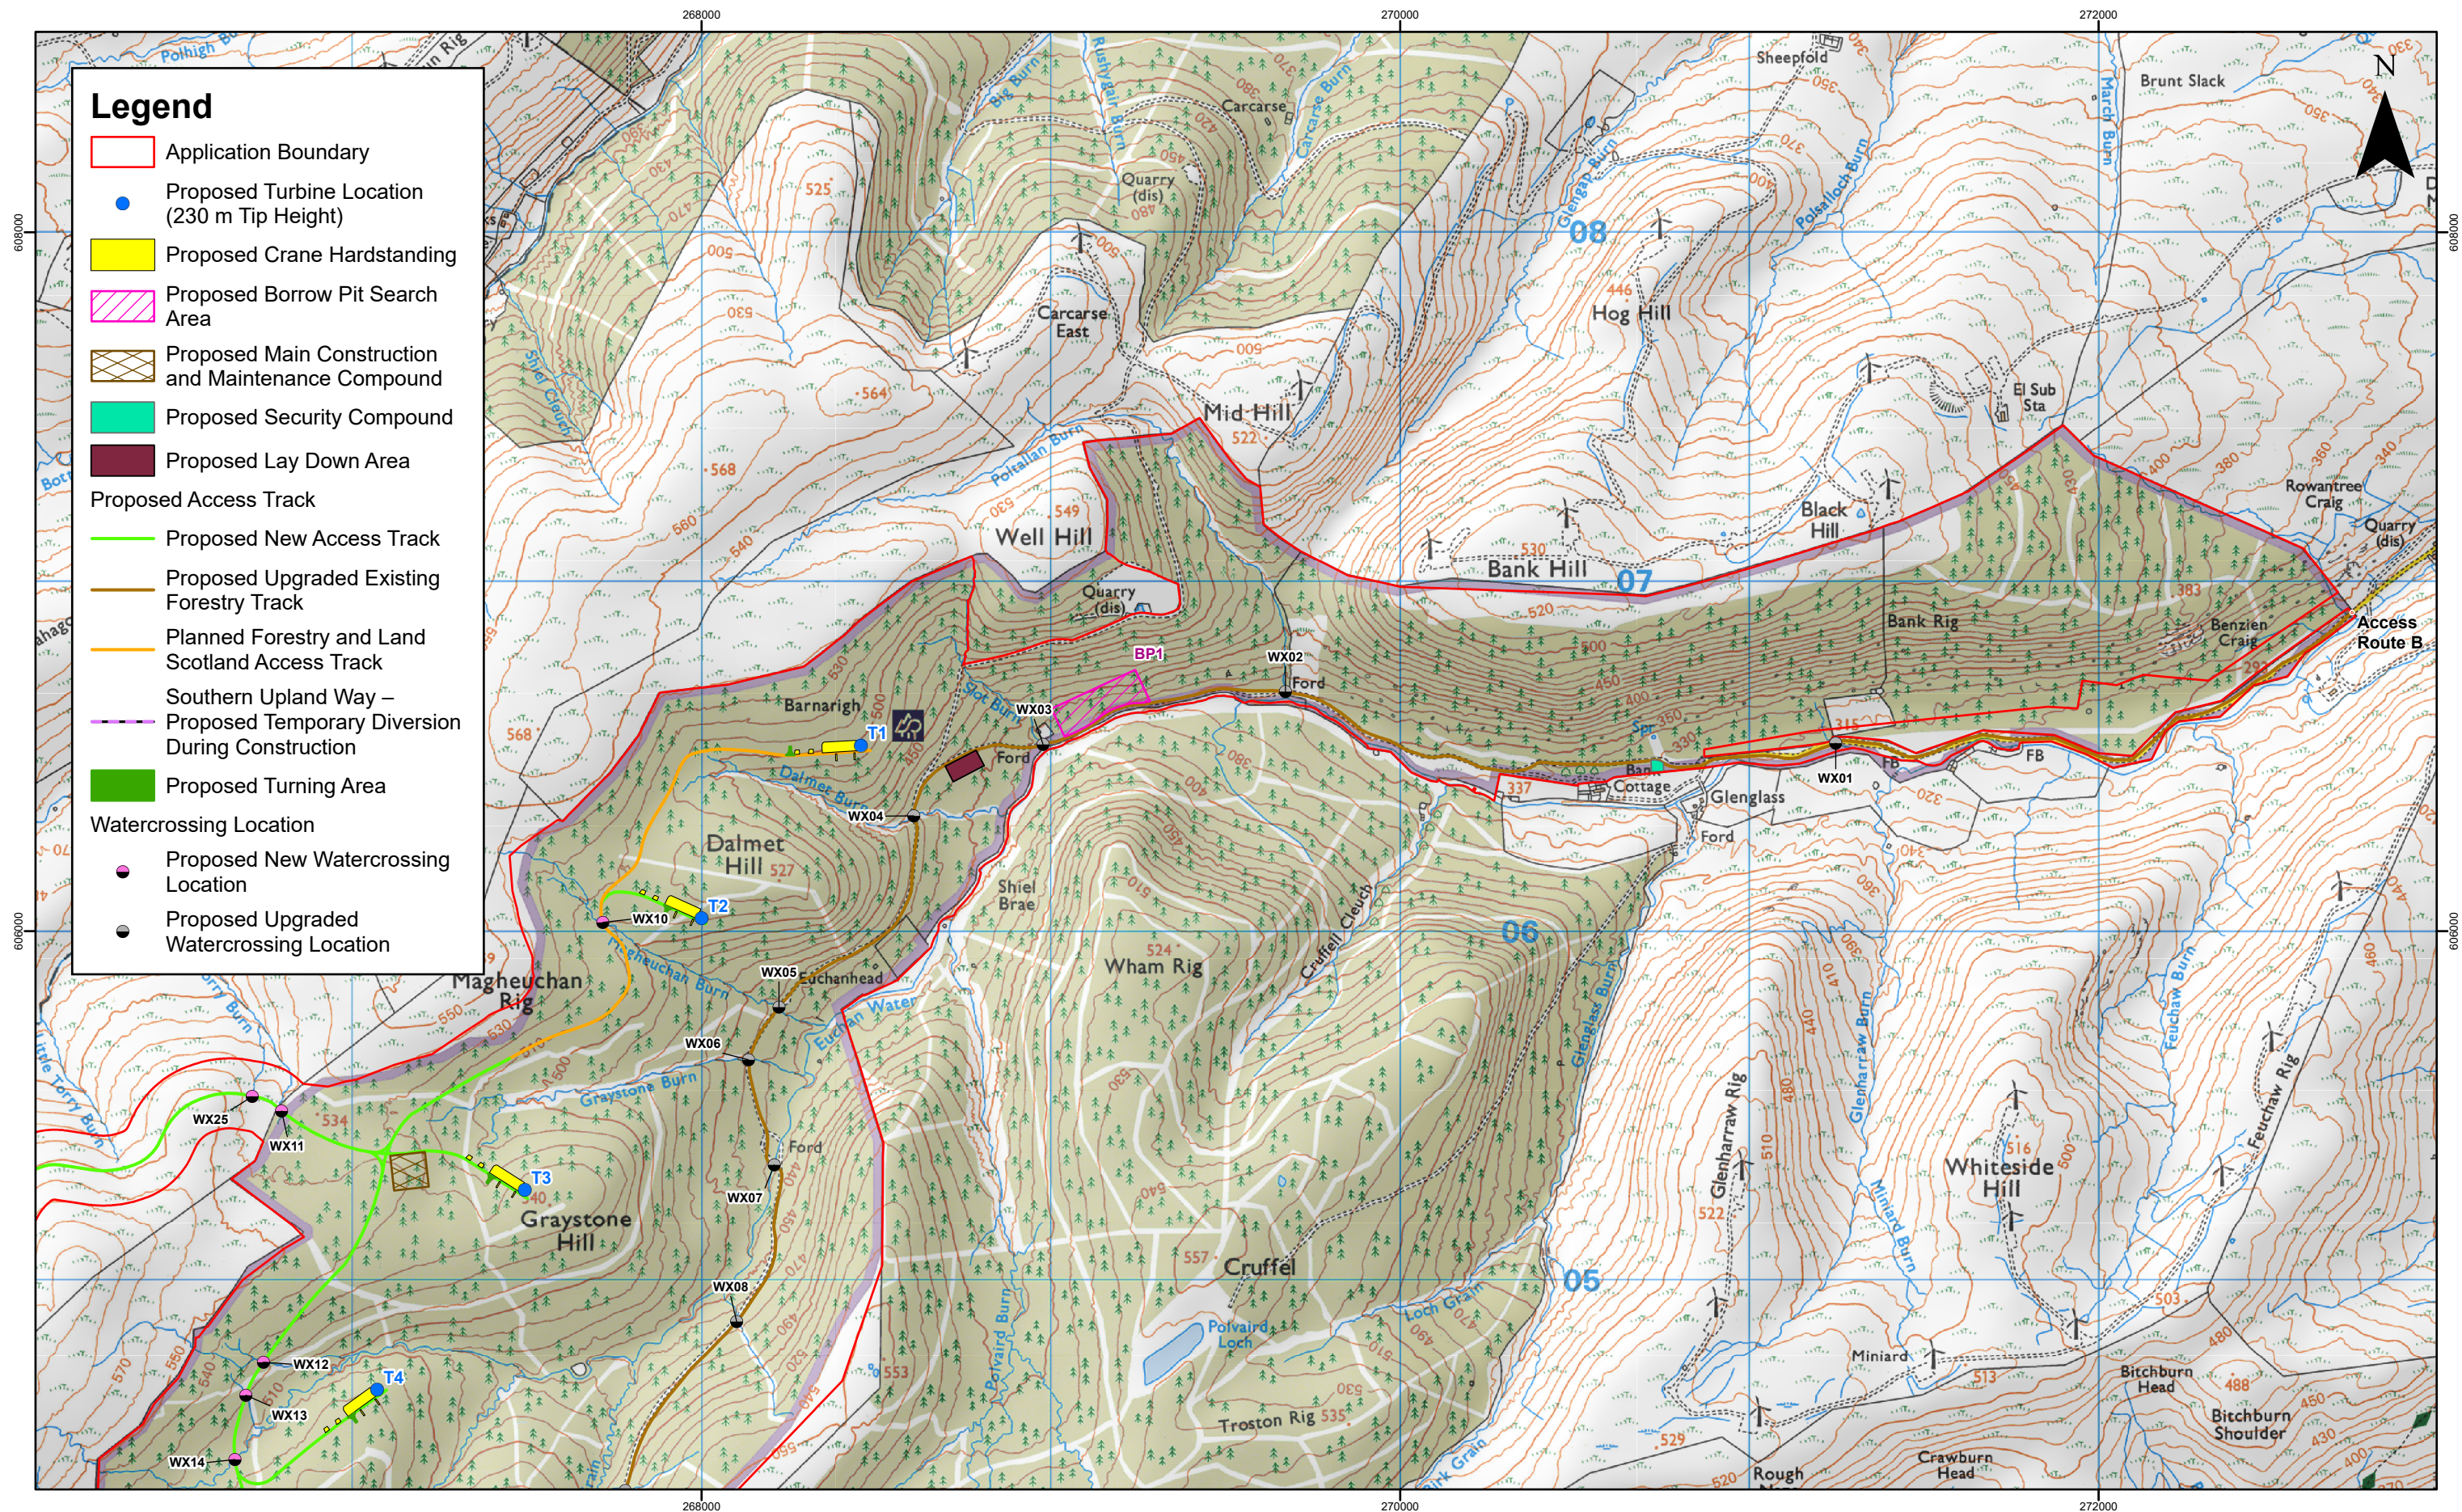

Legend

- Application Boundary
- Proposed Turbine Location (230 m Tip Height)
- Proposed Crane Hardstanding
- Proposed Borrow Pit Search Area
- Proposed Main Construction and Maintenance Compound
- Proposed Security Compound
- Proposed Lay Down Area
- Proposed Access Track
 - Proposed New Access Track
 - Proposed Upgraded Existing Forestry Track
 - Planned Forestry and Land Scotland Access Track
- Southern Upland Way –
 - Proposed Temporary Diversion During Construction
- Proposed Turning Area
- Watercrossing Location
 - Proposed New Watercrossing Location
 - Proposed Upgraded Watercrossing Location




A	22/07/25	AA	First Issue.
Rev	Date	By	Comment

1:17,500 Scale @ A3	
Note: Infrastructure shown at appropriate scale. © Crown copyright [and database rights] (2025) AC0000808122 OS OpenData.	

Eucharhead Renewable Energy Development AEI Chapter 3 - Description of the Development Proposed Site Layout

Page 2 of 4

Drg No	428.013391.00001.0005.0		
Rev	A	Datum: OSGB36	
Date	22/07/25	Projection: OSNG	
AEI Figure	3.1.2		

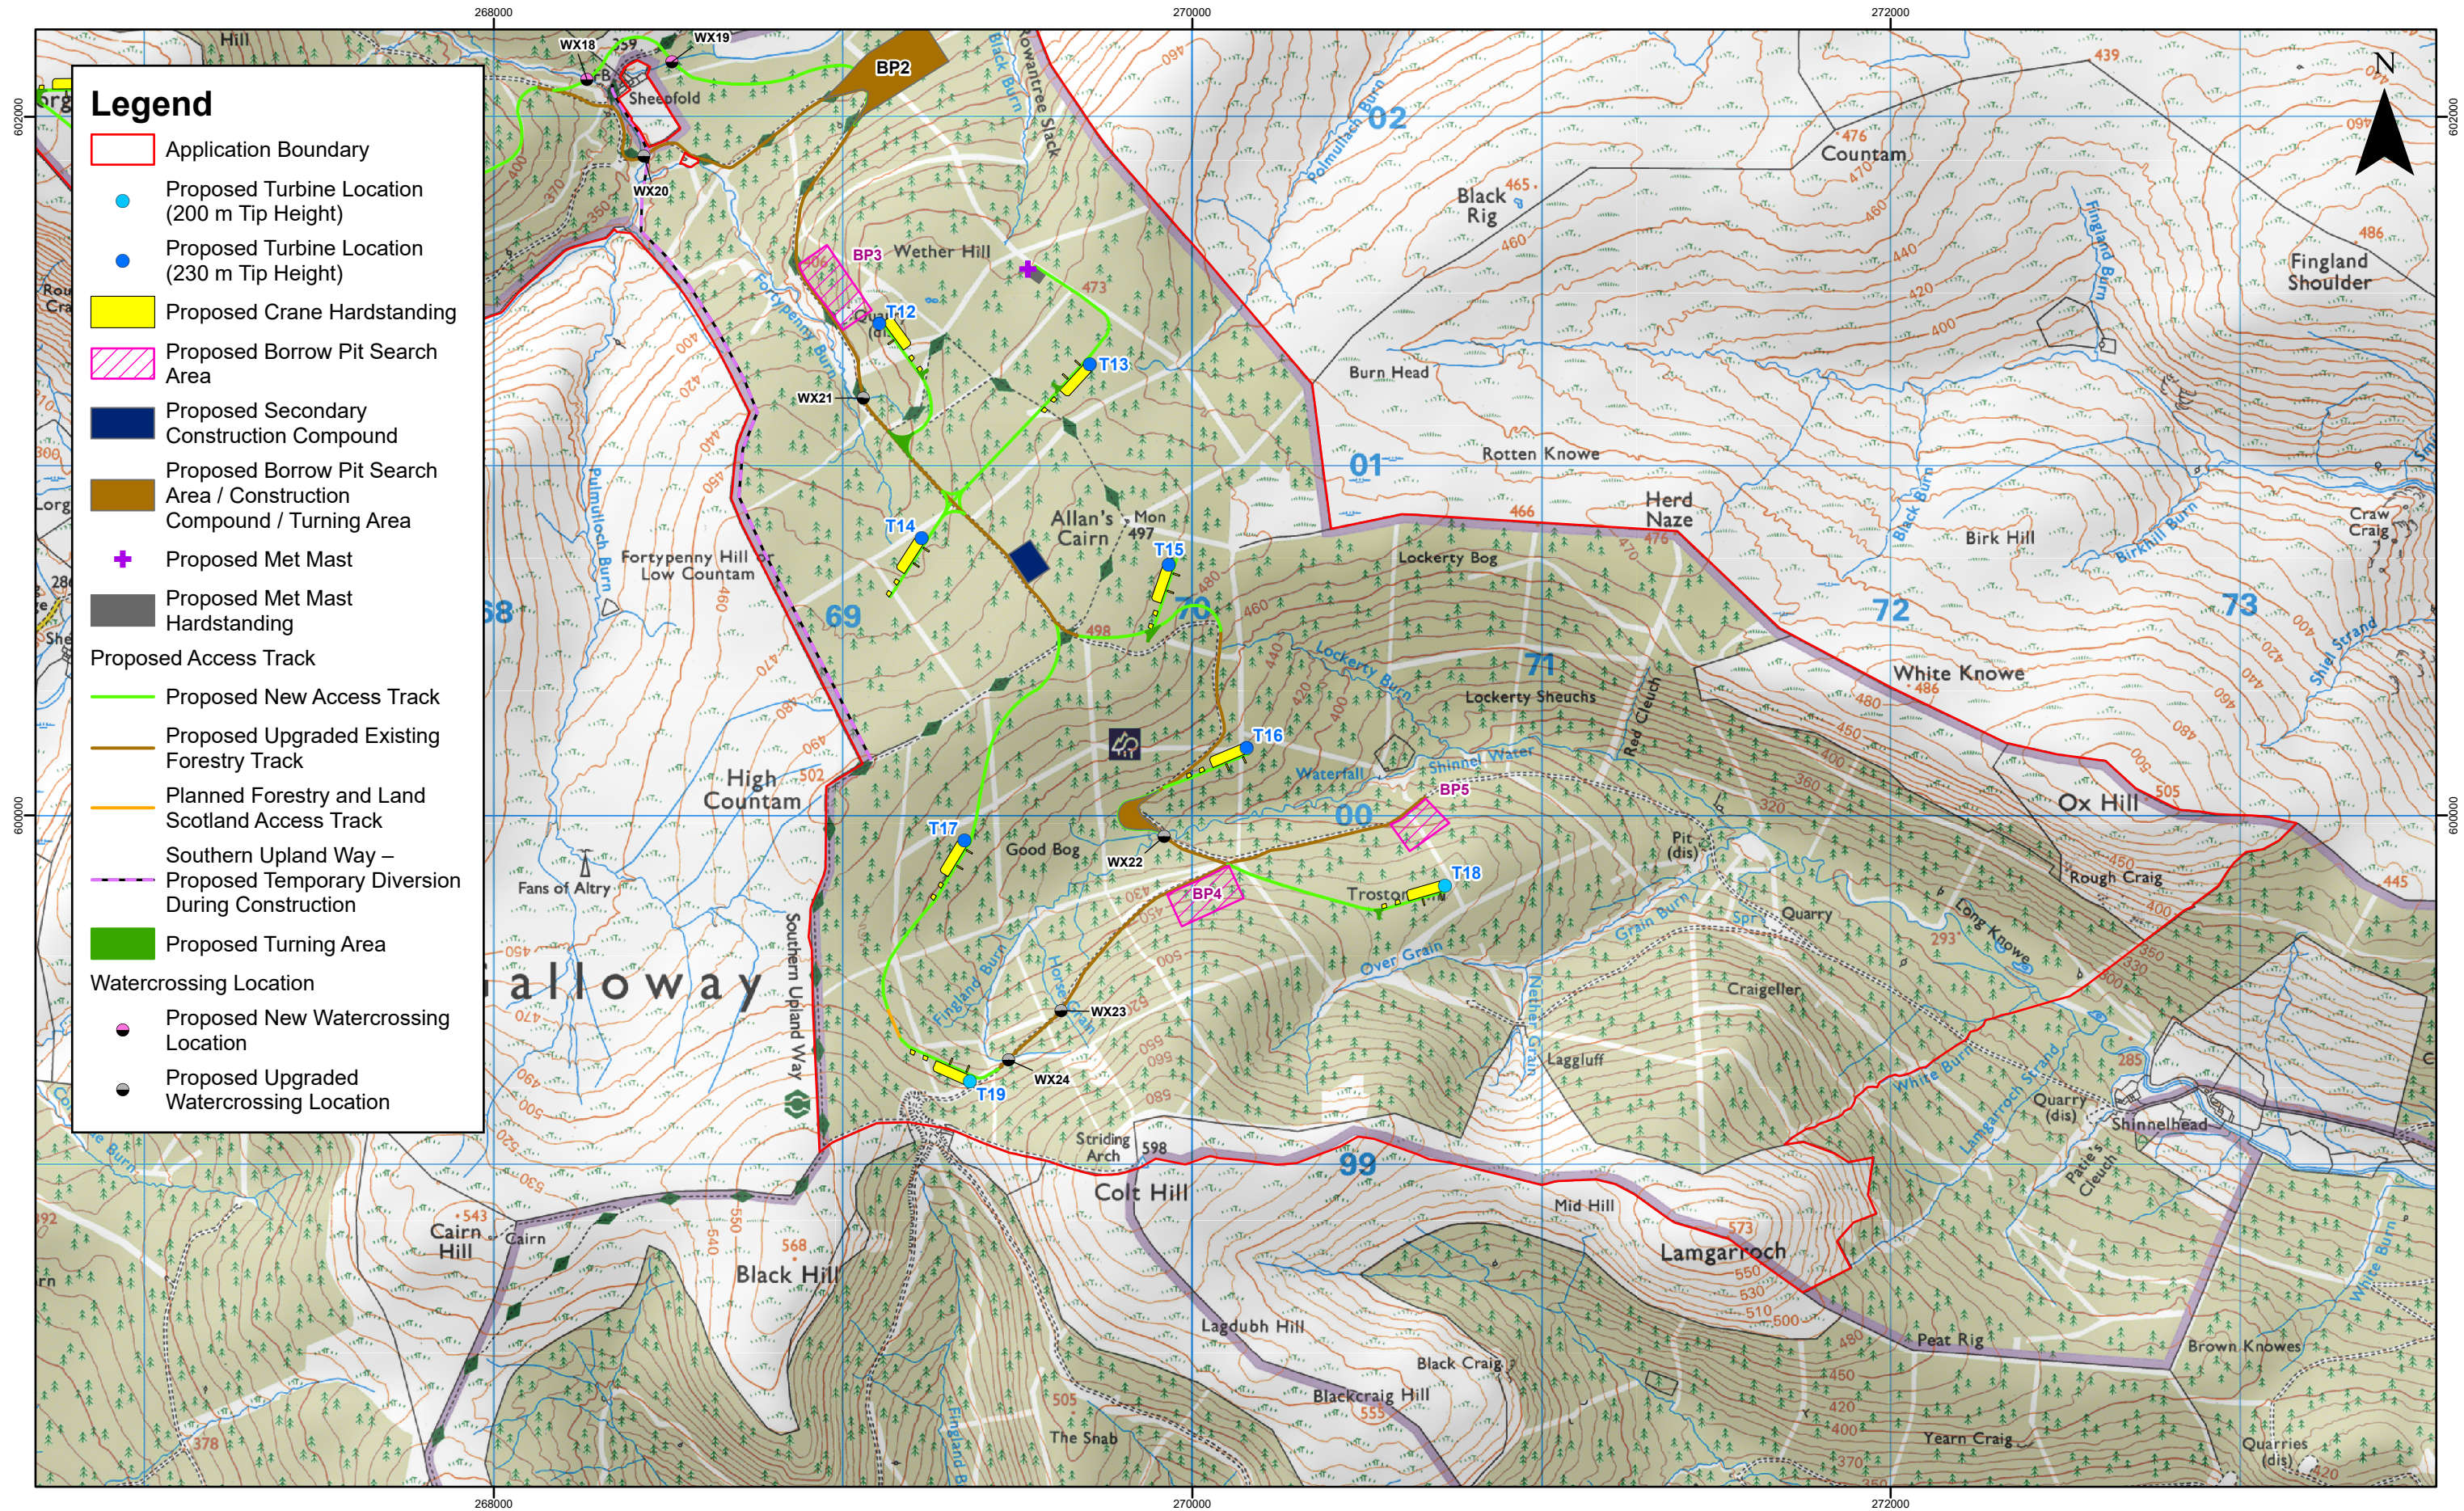

A	22/07/25	AA	First Issue.
Rev	Date	By	Comment

1:17,500
Scale @ A3

00.51

Km

Note: Infrastructure shown at appropriate scale.
© Crown copyright [and database rights] (2025)
AC0000808122 OS OpenData.

Echanhead Renewable Energy Development AEI
Chapter 3 - Description of the Development
Proposed Site Layout

Drg No	428.013391.00001.0005.0		
Rev	A	Datum: OSGB36	
Date	22/07/25	Projection: OSNG	
AEI Figure	3.1.4		