





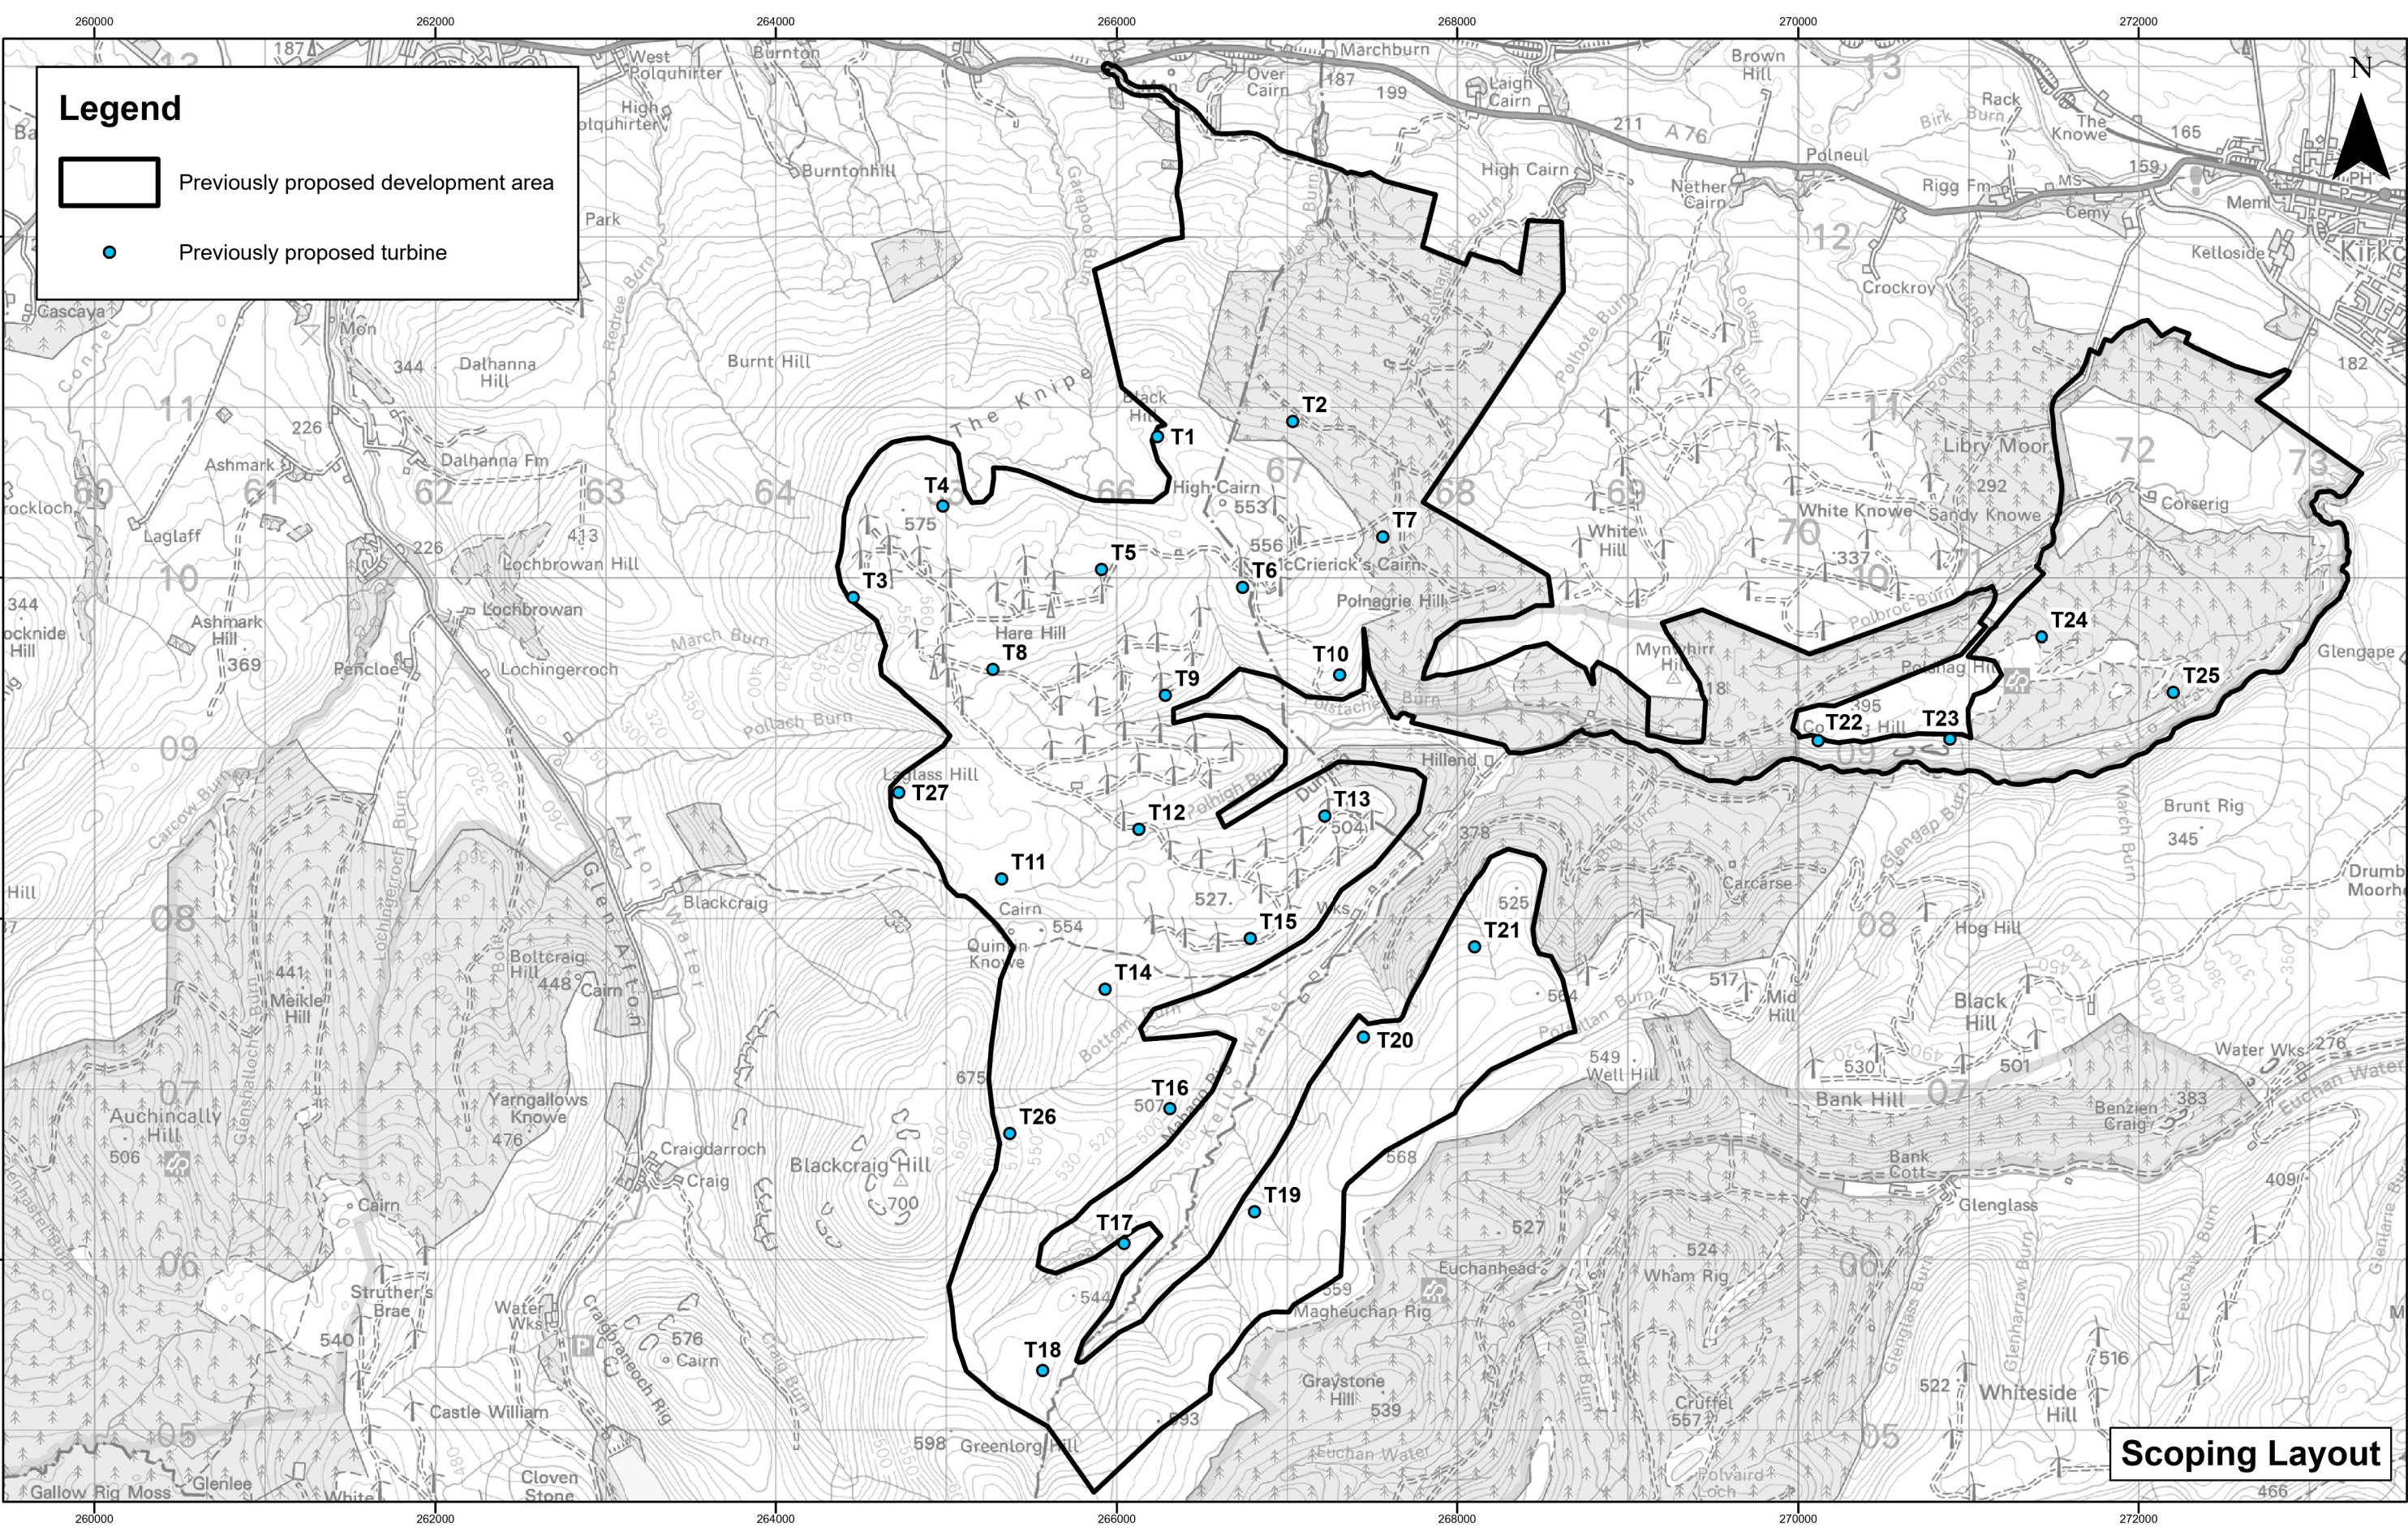

E	21/11/25	NN	Fifth Issue.
D	03/11/25	DM	Fourth Issue.
C	09/05/25	NN	Third Issue.
Rev	Date	By	Comment

1:36,000
Scale @ A3

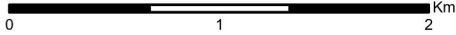


© Crown Copyright 2025. All rights reserved.
Ordnance Survey Licence AC0000808122.

Hare Hill Windfarm Repowering and Extension

Design Evolution Stages


Drg No	GB200665_M_079		
Rev	E	Datum: OSGB36	
Date	25/11/25	Projection: OS BNG	
Figure	4.2a		

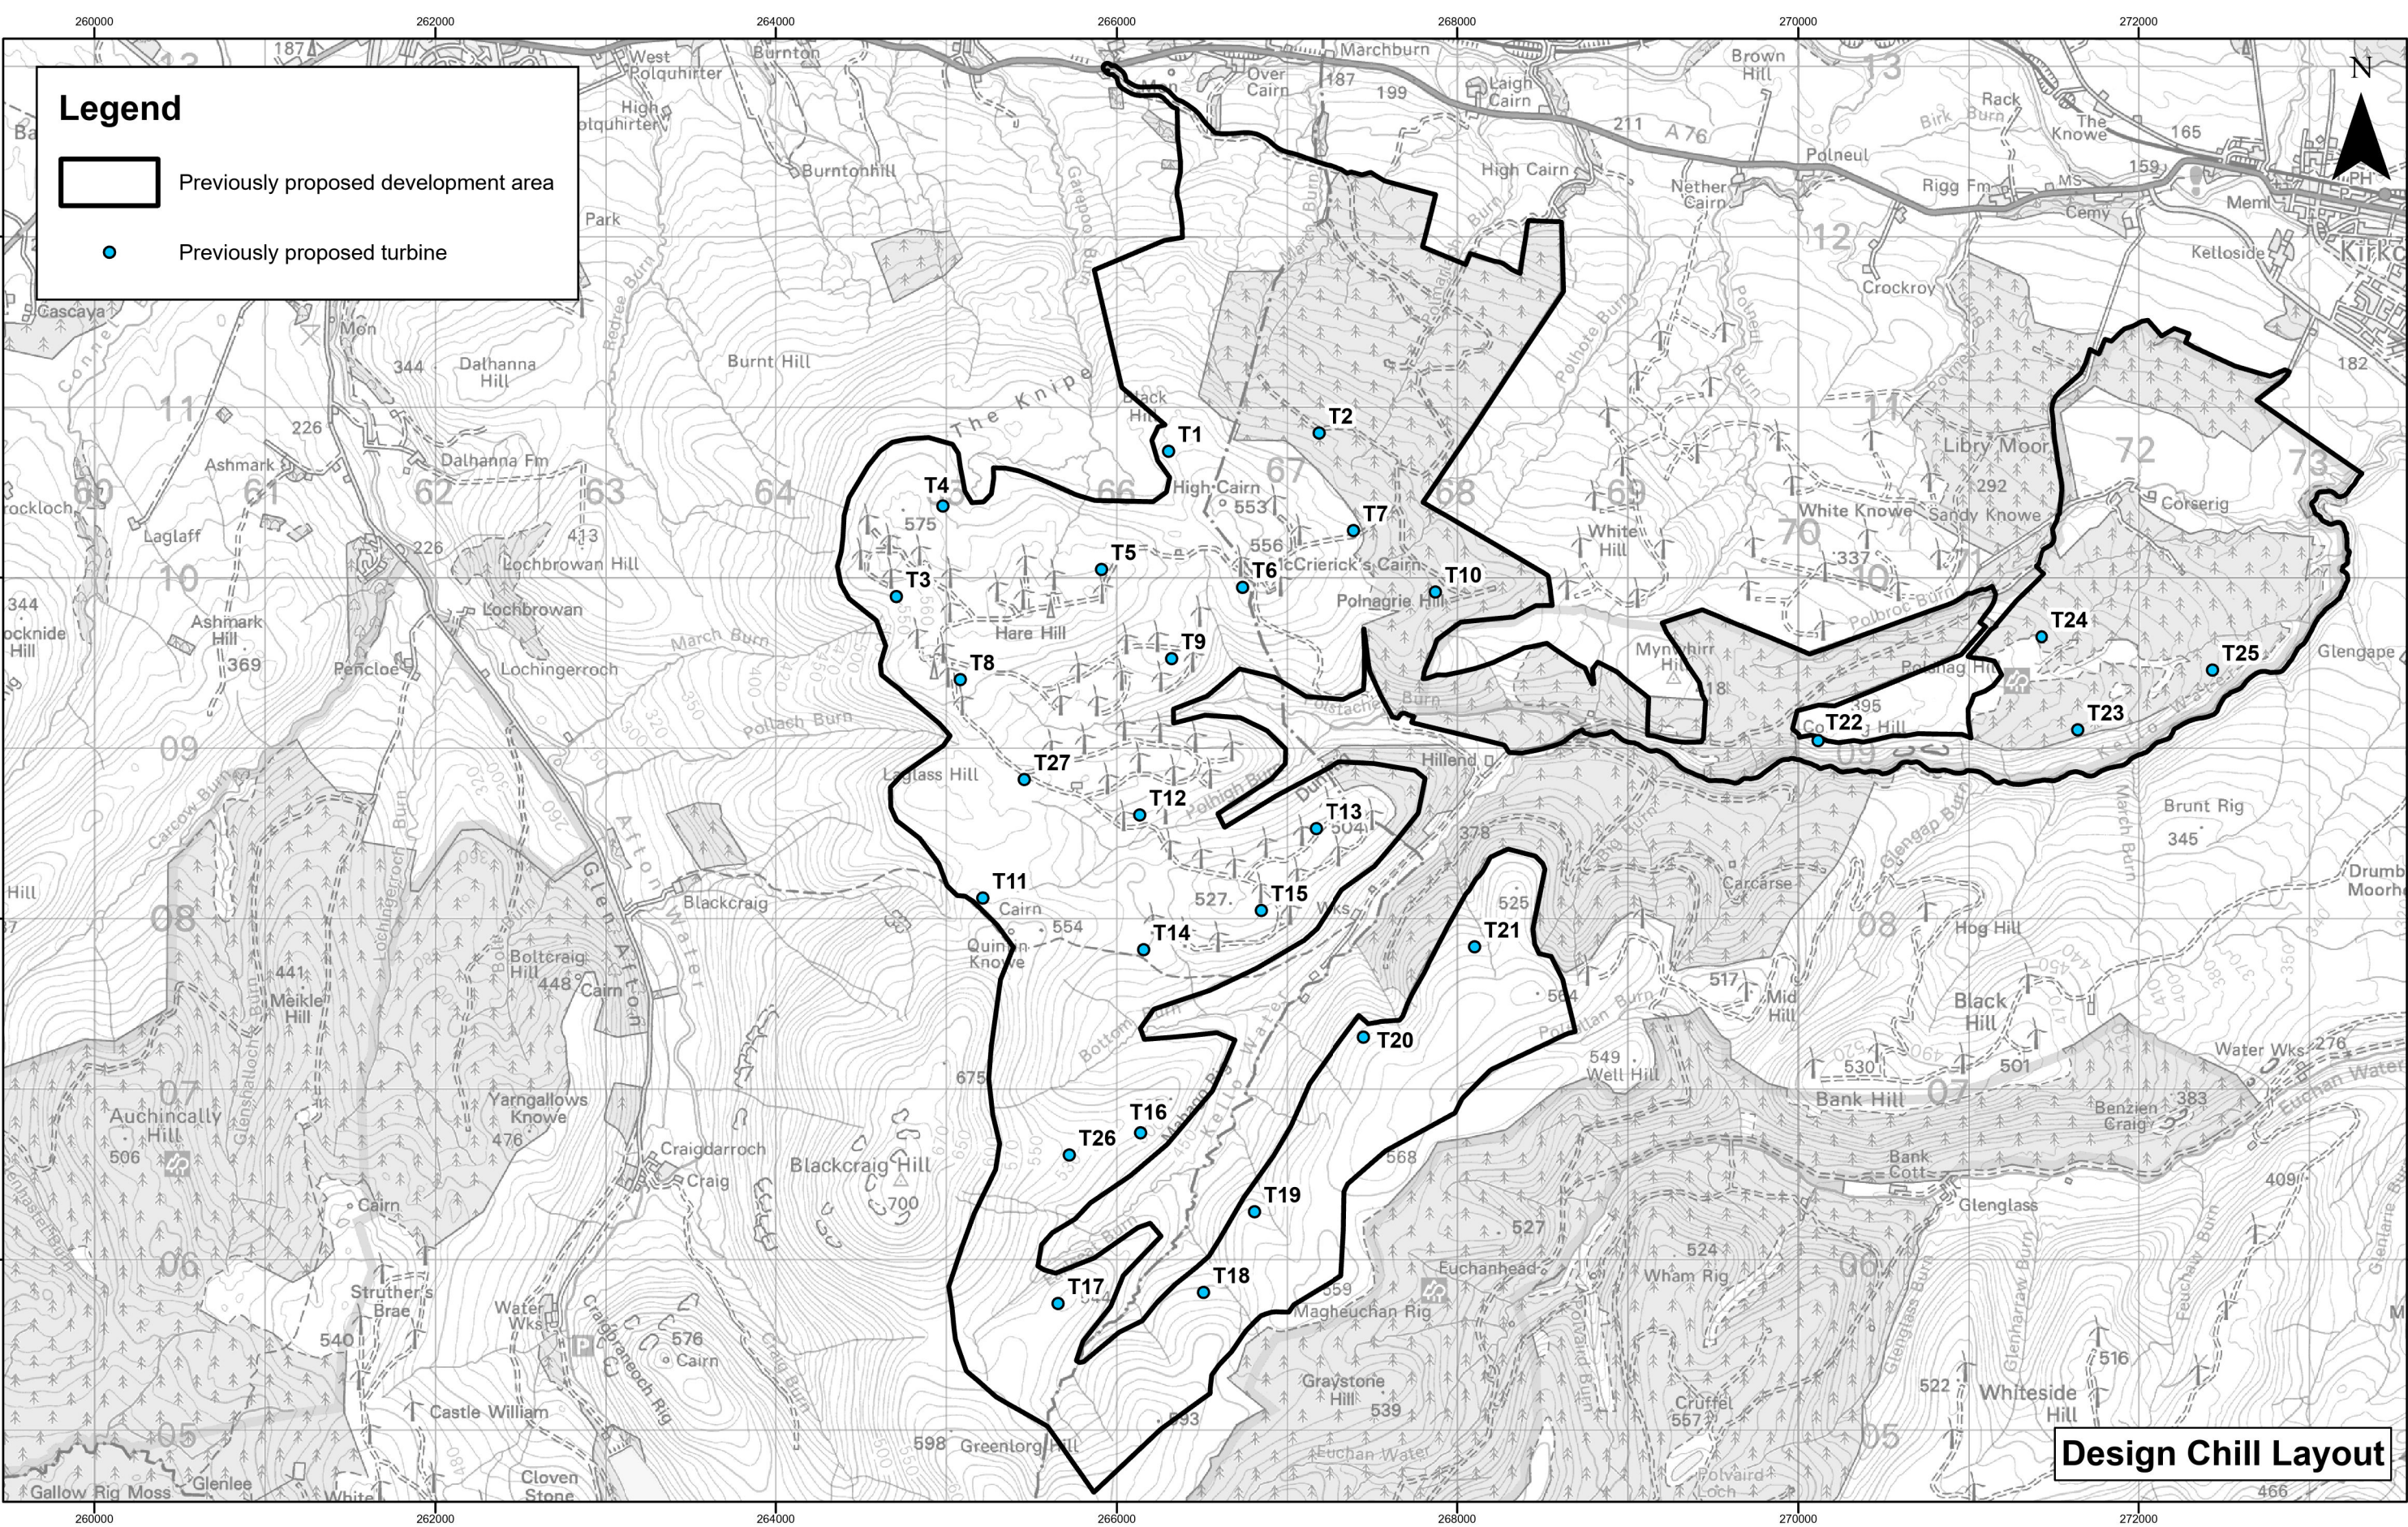



E	21/11/25	NN	Fifth Issue.
D	03/11/25	DM	Fourth Issue.
C	09/05/25	NN	Third Issue.
Rev	Date	By	Comment

1:36,000
Scale @ A3

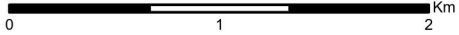


© Crown Copyright 2025. All rights reserved.
Ordnance Survey Licence AC0000808122.

Hare Hill Windfarm Repowering and Extension

Design Evolution Stages

Drg No	GB200665_M_079		
Rev	E	Datum: OSGB36	
Date	25/11/25	Projection: OS BNG	
Figure	4.2b		

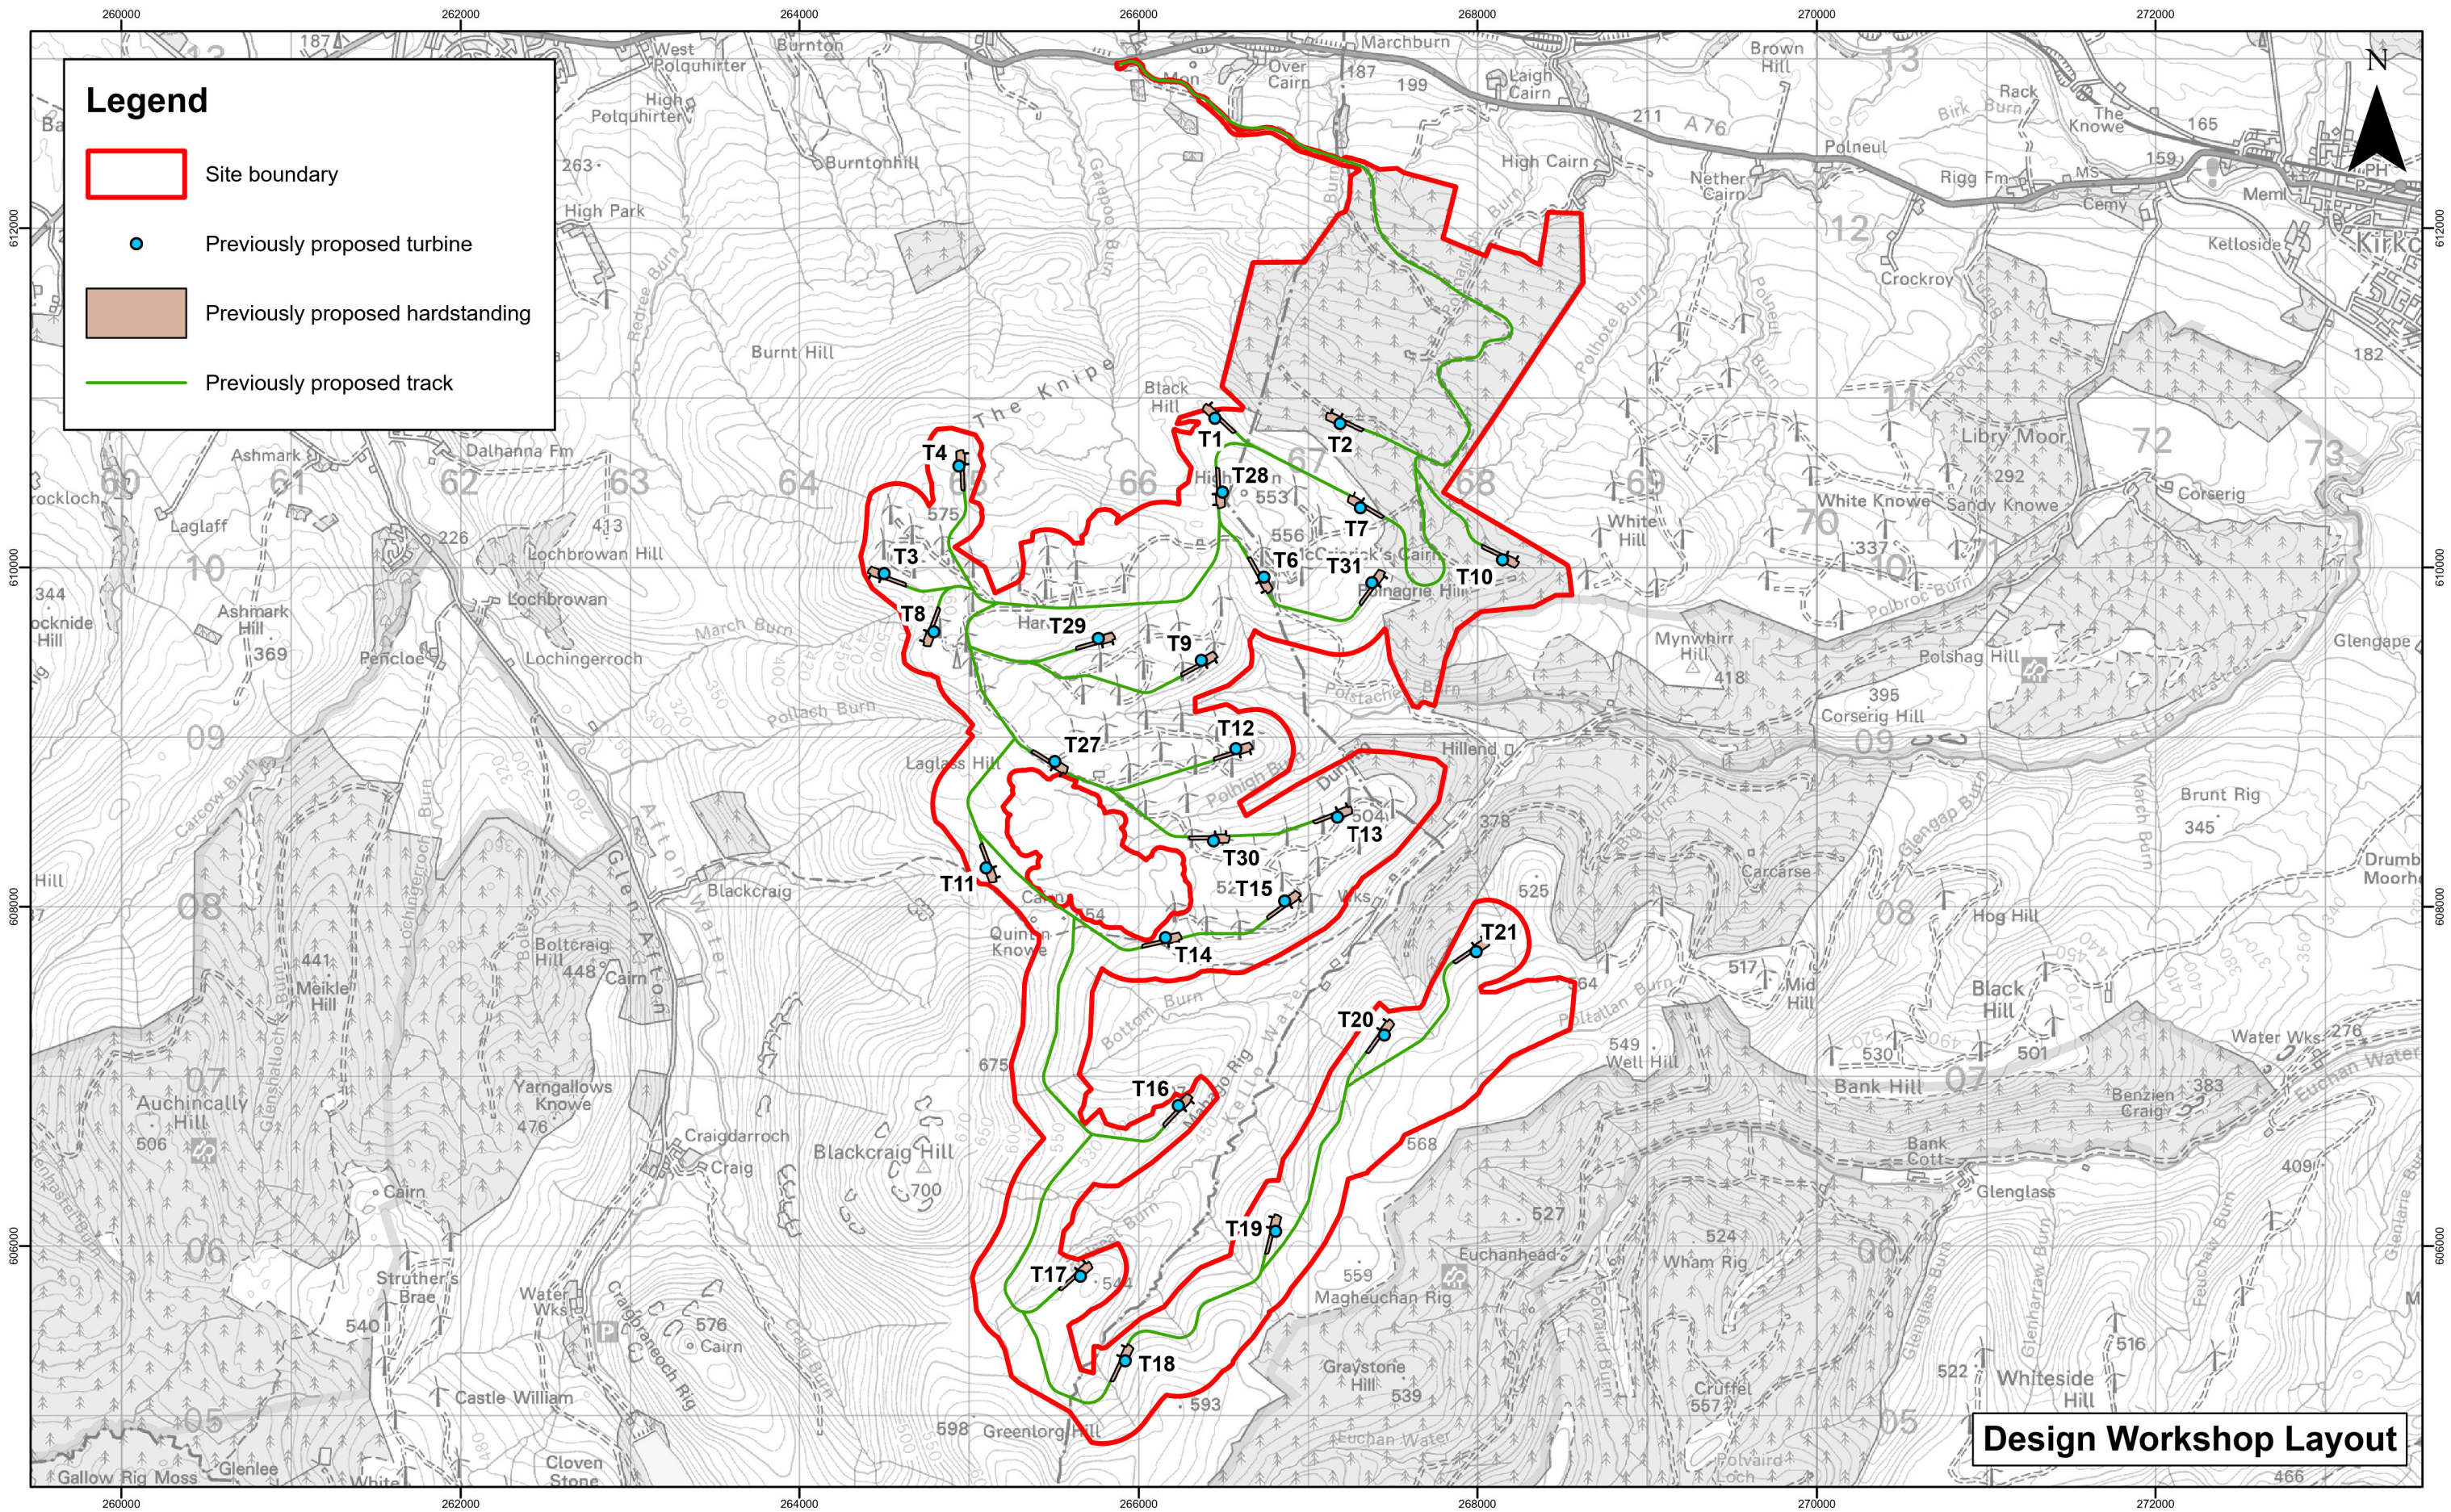


Design Workshop Layout



E	21/11/25	NN	Fifth Issue.
D	03/11/25	DM	Fourth Issue.
C	09/05/25	NN	Third Issue.
Rev	Date	By	Comment

1:36,000
Scale @ A3

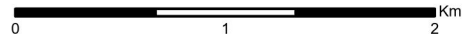


© Crown Copyright 2025. All rights reserved.
Ordnance Survey Licence AC0000808122.

Hare Hill Windfarm Repowering and Extension

Design Evolution Stages

Drg No	GB200665_M_079		
Rev	E	Datum: OSGB36	
Date	25/11/25	Projection: OS BNG	
Figure	4.2c		

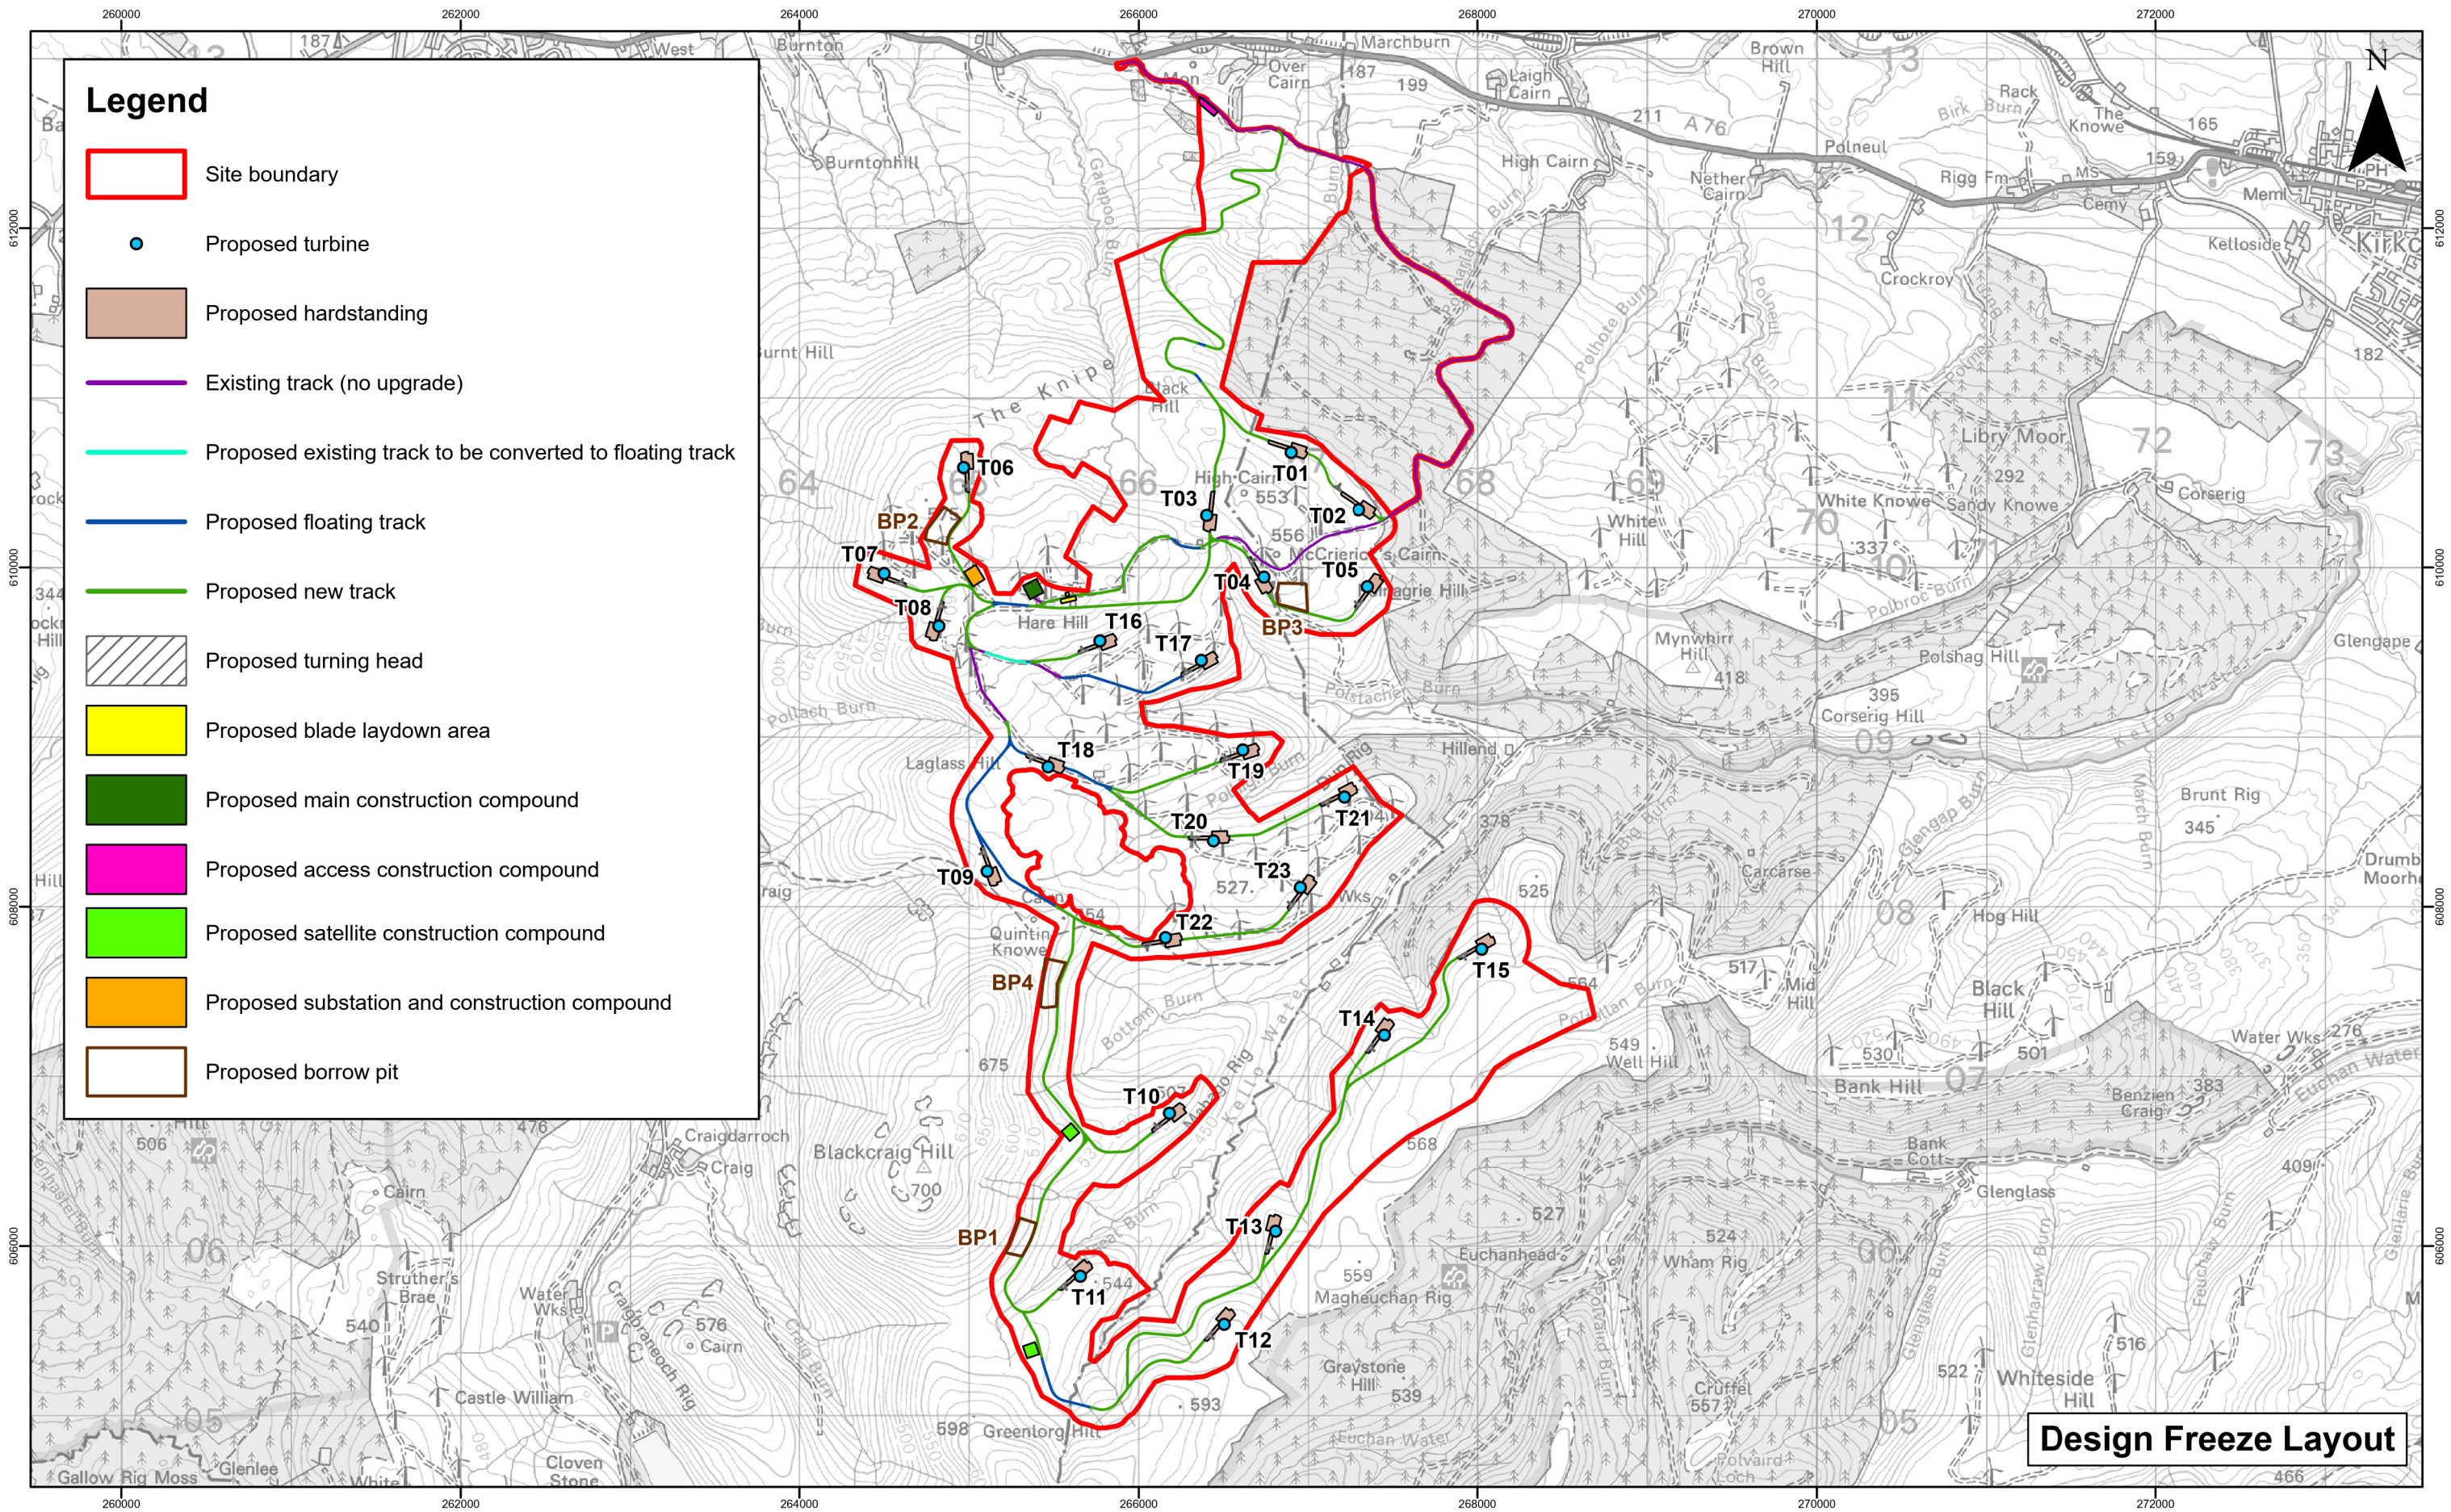

	E	21/11/25	NN	Fifth Issue.	1:36,000 Scale @ A3		Hare Hill Windfarm Repowering and Extension Design Evolution Stages	Drg No	GB200665_M_079			
	D	03/11/25	DM	Fourth Issue.				Rev	E	Datum: OSGB36		
	C	09/05/25	NN	Third Issue.				Date	25/11/25	Projection: OS BNG		
	Rev	Date	By	Comment	© Crown Copyright 2025. All rights reserved. Ordnance Survey Licence AC0000808122.			Figure	4.2d			