



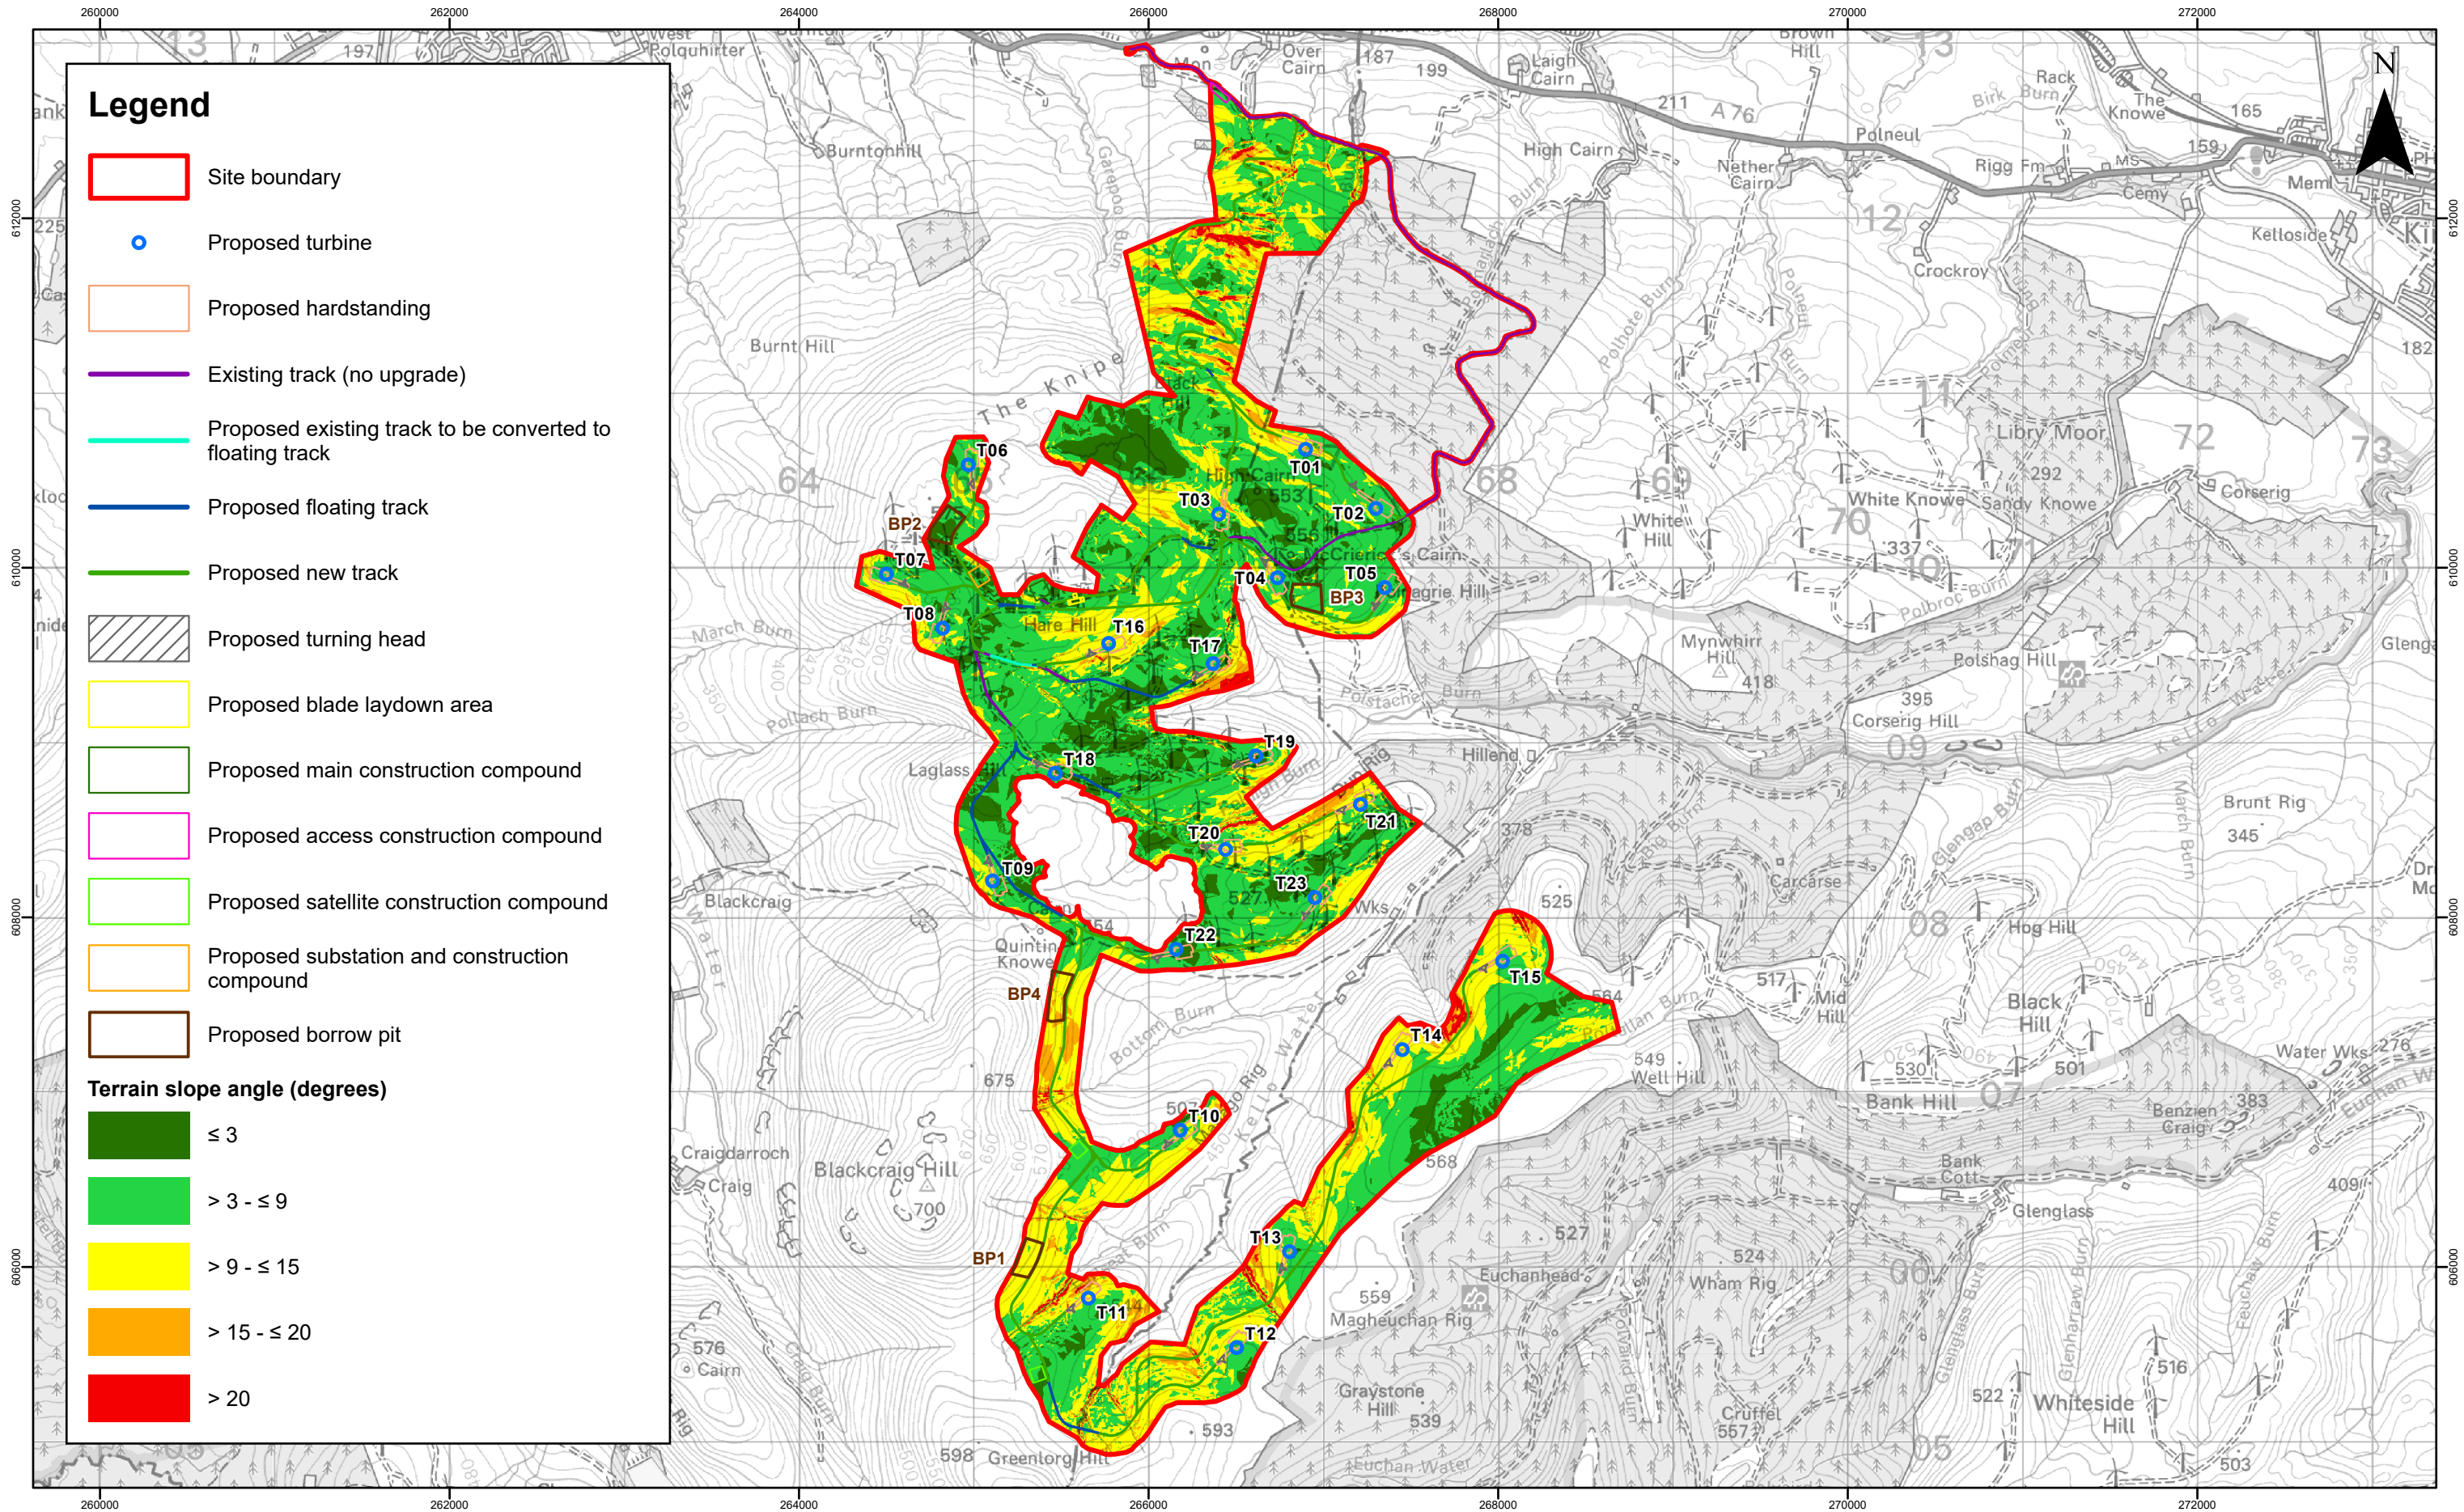

C	31/10/25	DM	Third Issue.
B	09/05/25	DM	Second Issue.
A	21/03/25	DM	First Issue.
Rev	Date	By	Comment

1:35,000
Scale @ A3

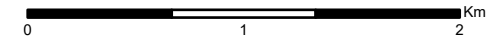

© Crown Copyright 2025. All rights reserved.
Ordnance Survey Licence AC0000808122.

Hare Hill Windfarm Repowering and Extension

Terrain Slope Angle

Drg No	GB200665_M_070		
Rev	C	Datum: OSGB36	
Date	31/10/25	Projection: OS BNG	
Figure	A.2		