


- LEGEND**
- Planning Boundary
  - Turbine Sweep Area
  - Existing Substation To Be Upgraded
  - Proposed Temporary Contractors Compound & Energy Storage Unit
  - Existing Infrastructure To Be Retained & Reused
  - Redundant Site Roads To Be Reinstated
  - Proposed Infrastructure
  - ▲ Proposed Met Mast Location
  - Existing 110 kV Overhead Power Line (Golagh Tee)
  - Undergrounding Of Existing 110 kV Overhead Power Line

AREA OF EXISTING INFRASTRUCTURE = 7.26ha  
 AREA OF PROPOSED INFRASTRUCTURE = 14.36ha

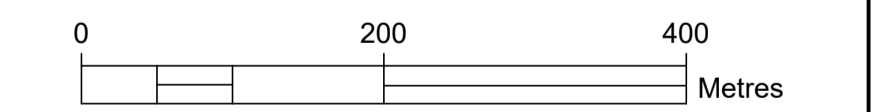

Ordnance Survey Ireland Licence No.EN 0002619  
 © Ordnance Survey Ireland / Government of Ireland

THIS DRAWING IS FOR PLANNING PURPOSES ONLY. IT IS NOT TO BE USED AS A CONSTRUCTION DRAWING.



**ScottishPower Renewables**  
 320 St Vincent Street  
 Glasgow  
 G2 5AD

**Email:** [info@scottishpowerrenewables.com](mailto:info@scottishpowerrenewables.com)  
**Web:** [www.scottishpowerrenewables.com](http://www.scottishpowerrenewables.com)

**Notes**

1. This drawing is the property of ScottishPower Renewables UK Ltd. It is a confidential document and must not be copied, used, or its contents divulged without prior written consent.
2. Scale As Noted

Rev.	Date	By	Amendments

**Project**

**BARNEMORE WINDFARM  
REPOWERING**

**Title**

**SITE COMPARISON LAYOUT  
SHEET 1 of 2**

**FIGURE 1.4 (a)**

**Issue Details**

Designed: JOD	Information	
Drawn: A.McC	Approval	X
Checked: S.M	Tender	
Approved: DK	Construction	
Scale: 1:5000 (A1)	Record	

**Office Use Only**

Drawing Number:	
<b>5952-100-100(a)</b>	
Date:	Rev.
07/11/19	