



- LEGEND**
- Planning Boundary
 - Turbine Sweep Area & Foundation
 - Existing Substation To Be Upgraded
 - Proposed Temporary Contractors Compound & Energy Storage Unit
 - Proposed Upgrading Of Existing Site Roads
 - Redundant Site Roads To Be Reinstated
 - Proposed New Site Road
 - Proposed Hardstand
 - Fill
 - Cut
 - Stream and 50m Buffer Area
 - Proposed Met Mast Location
 - Indicative Wind Farm Power Cabling Route
 - 100 Contours
 - Existing 110 kV Overhead Power Line (Golagh Tee)
 - Undergrounding Of Existing 110 kV Overhead Power Line
 - Proposed UG Grid Connection

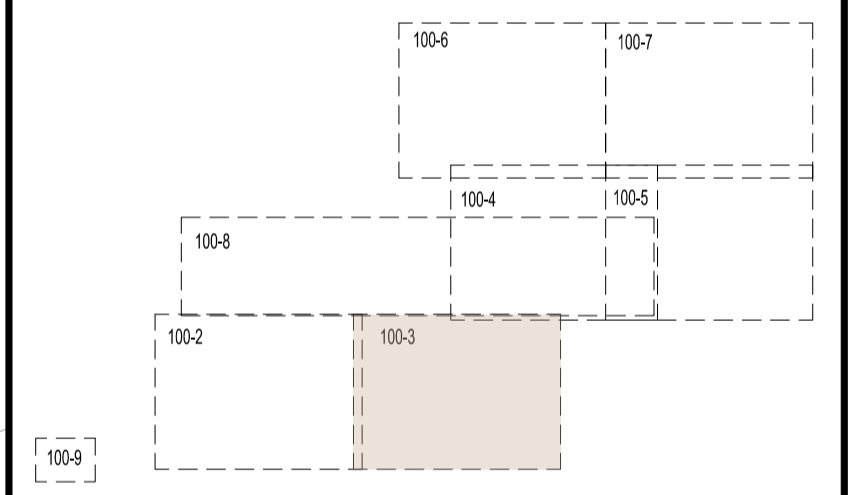

KEYPLAN

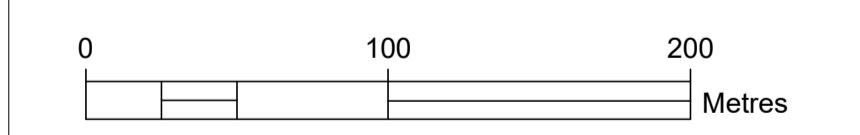

Ordnance Survey Ireland Licence No.EN 0002619
 © Ordnance Survey Ireland / Government of Ireland

THIS DRAWING IS FOR PLANNING PURPOSES ONLY. IT IS NOT TO BE USED AS A CONSTRUCTION DRAWING.



ScottishPower Renewables
 320 St Vincent Street
 Glasgow
 G2 5AD

Email: info@scottishpowerrenewables.com
 Web: www.scottishpowerrenewables.com

Notes

1. This drawing is the property of ScottishPower Renewables UK Ltd. It is a confidential document and must not be copied, used, or its contents divulged without prior written consent.
2. Scale As Noted

Rev.	Date	By	Amendments

Project

BARNESMORE WINDFARM REPOWERING

Title

SITE LAYOUT PLAN SHEET 2 of 6

Issue Details	
Designed: JOD	Information
Drawn: A.McC	Approval <input checked="" type="checkbox"/>
Checked: S.M	Tender
Approved: DK	Construction
Scale: 1:2500	Record

Office Use Only	
Drawing Number:	
5952-100-103	
Date:	Rev.
19/10/19	