


**TRANSITION BETWEEN FLOATING AND FOUNDED ROAD**

SCALE 1:50

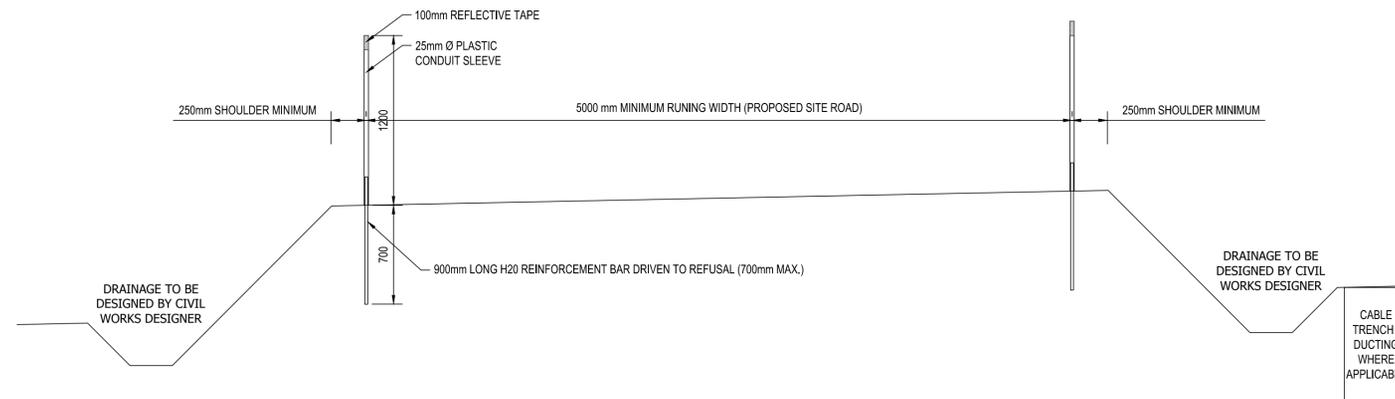

**TYPICAL SNOW POLE DETAIL**

SCALE 1:50

THIS DRAWING IS FOR PLANNING PURPOSES ONLY. IT IS NOT TO BE USED AS A CONSTRUCTION DRAWING.



ScottishPower Renewables  
320 St Vincent Street  
Glasgow  
G2 5AD

Email: [info@scottishpowerrenewables.com](mailto:info@scottishpowerrenewables.com)  
Web: [www.scottishpowerrenewables.com](http://www.scottishpowerrenewables.com)

This drawing is the property of ScottishPower Renewables UK Ltd. It is a confidential document and must not be copied, used, or its contents divulged without prior written consent.

Scale AS NOTED @ A3

Rev.	Date	By	Amendments

Project  
**BARNESMORE WINDFARM REPOWERING**

Title  
**INDICATIVE SITE ACCESS TRACKS CONSTRUCTION DETAILS SHEET 2 of 2**  
**FIGURE 2.9(b)**

Issue Details		Office Use Only	
Designed: JOD	Information	Drawing Number:	
Drawn: A.McC	Approval	<b>5952-400-402</b>	
Checked: S.M	Tender	Date:	Rev.
Approved: DK	Construction	19/10/19	
Scale: AS NOTED	Record		