


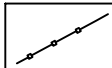
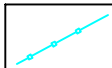



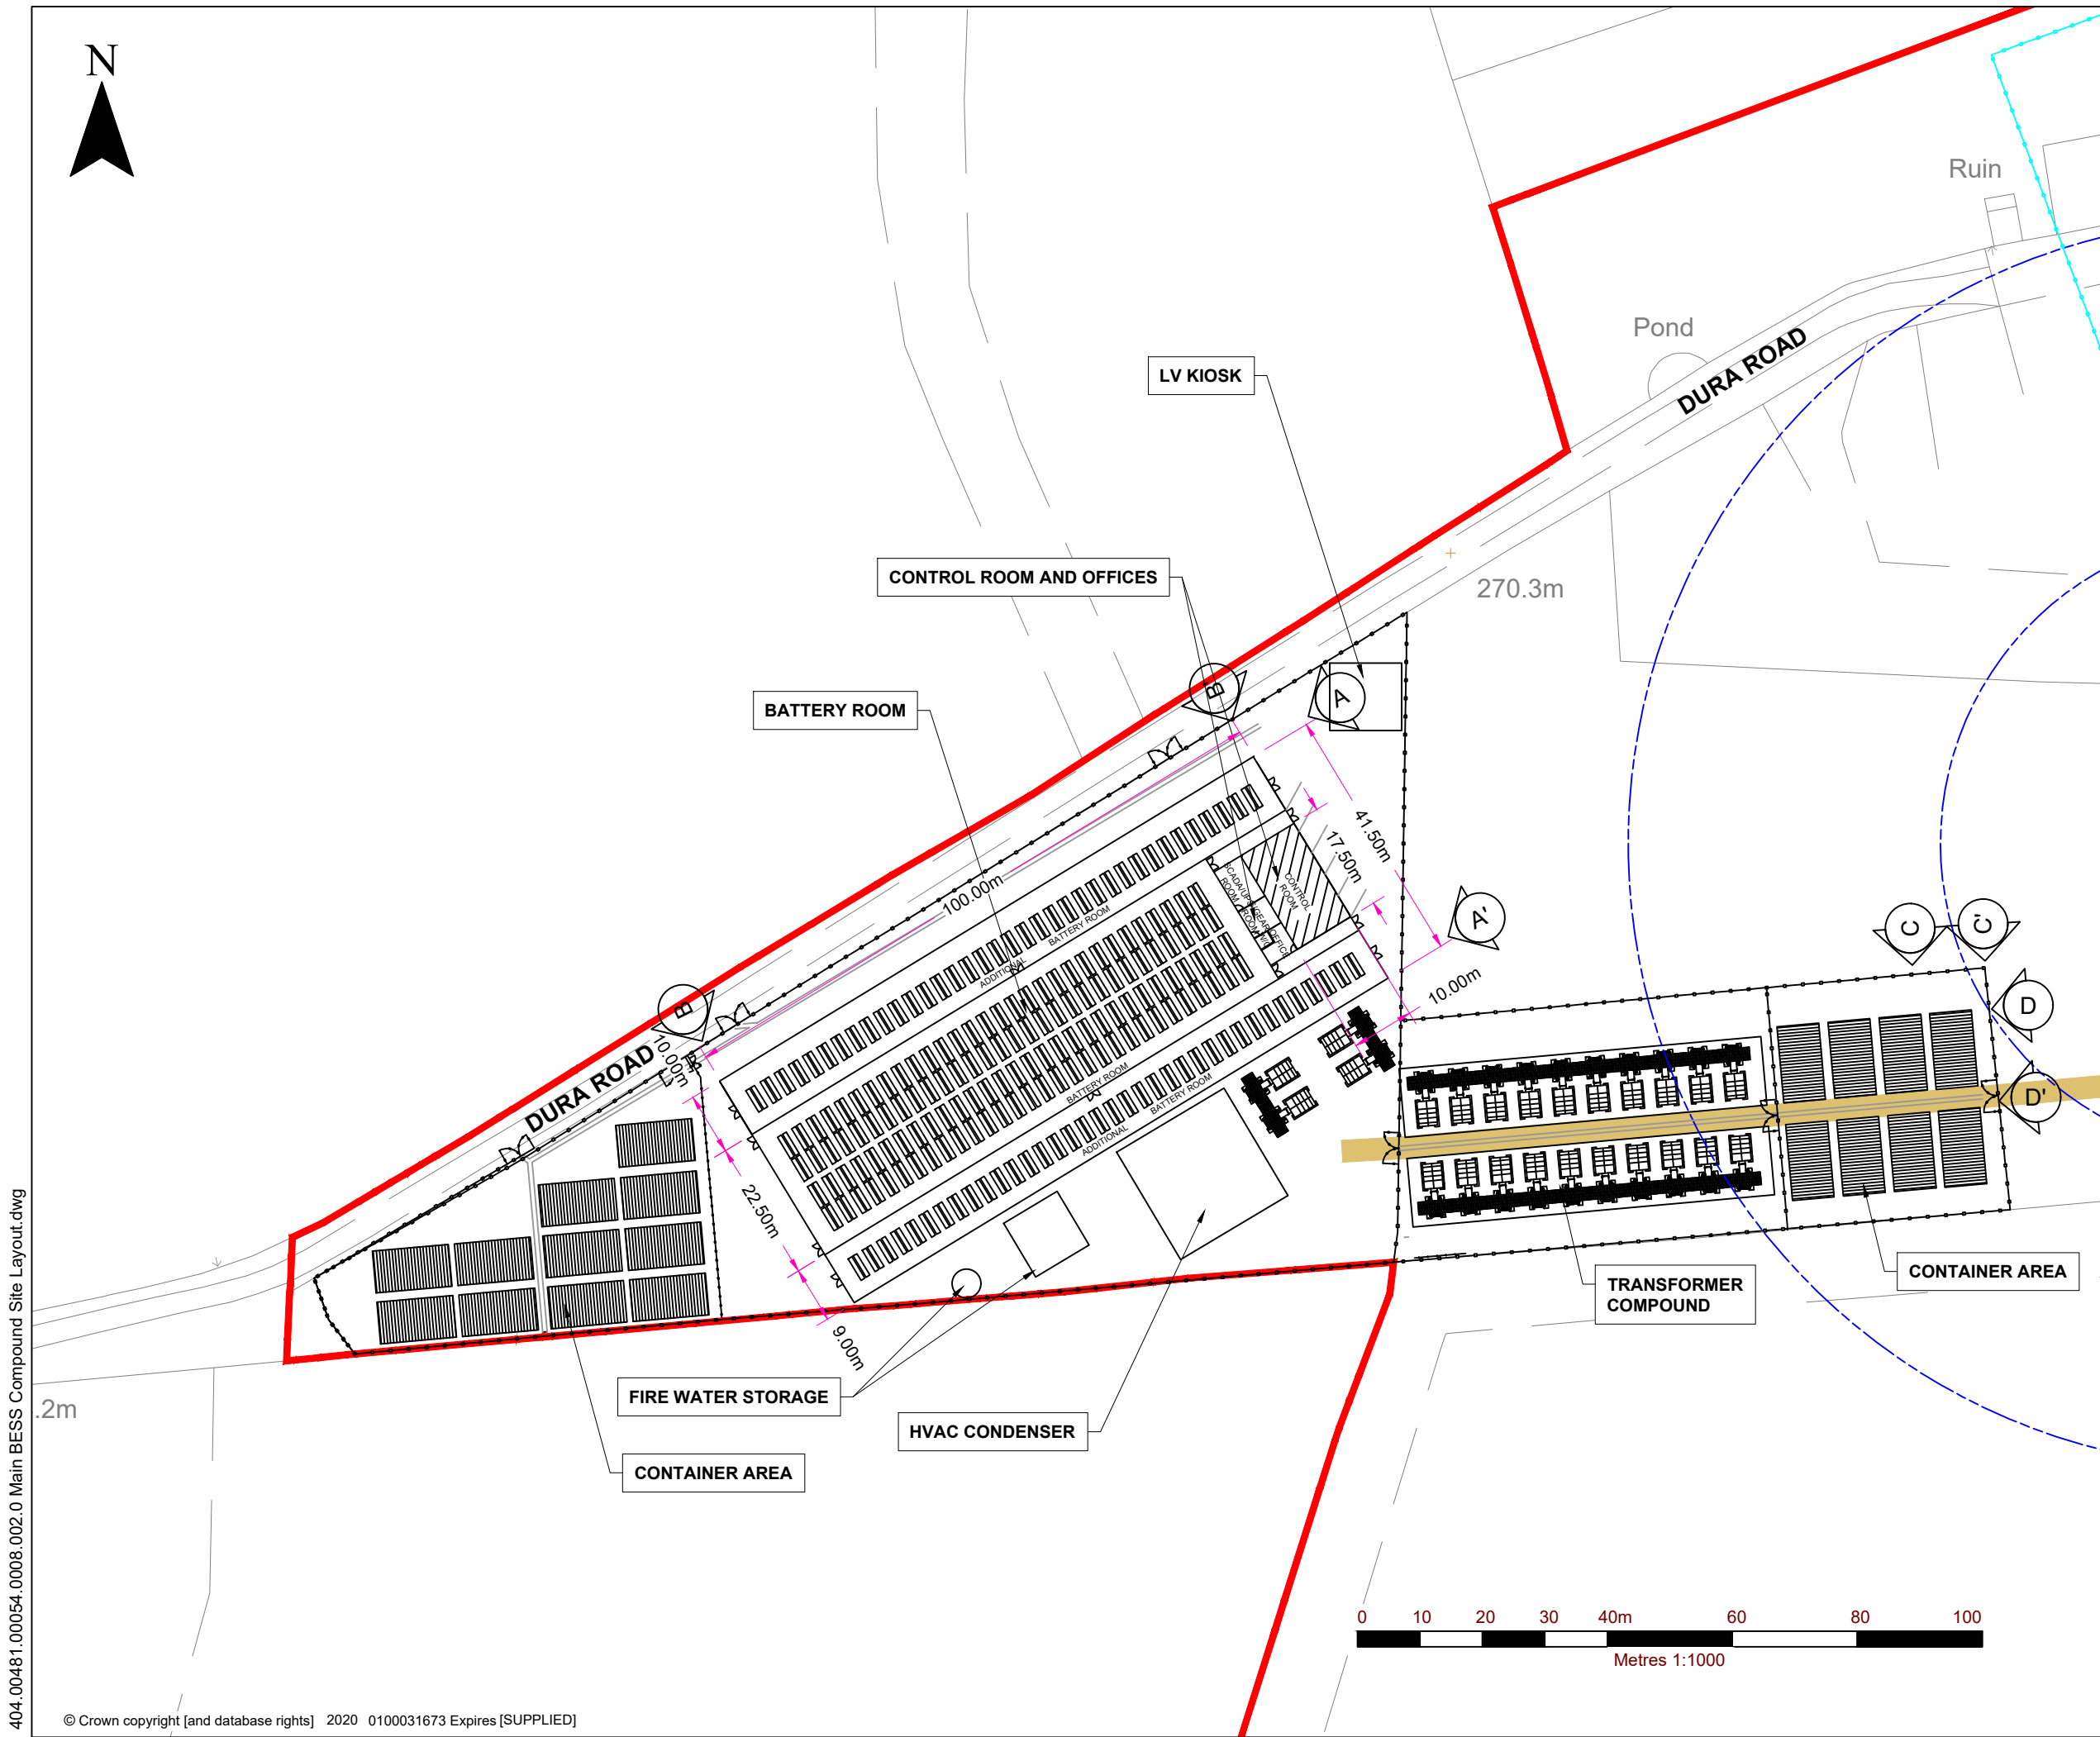
NOTES

LAYOUT INFORMATION BASED UPON DRAWING SUPPLIED WITH REF: 'DraftLayoutOnOS RevB.DWG'. OS MAPPING SUPPLIED USED UNDER TERMS OF USE.

ALL DIMENSIONS ARE IN METRES UNLESS STATED OTHERWISE.

FOR ELEVATION DETAILS REFER TO DRAWINGS 003 AND 004 RESPECTIVELY.

- LEGEND**
-  BLACK LAW WINDFARM SITE BOUNDARY
 -  SITE SECURITY FENCE
 -  TEMPORARY CONSTRUCTION COMPOUND
 -  PROPOSED SITE ACCESS TRACK



SLR

2 NEWTON BUSINESS CENTRE
THORNCLIFFE PARK ESTATE
NEWTON CHAMBERS ROAD
CHAPELTOWN
SHEFFIELD, S35 2PH
T: +44 (0)114 2455153
www.slrconsulting.com

BLACK LAW WINDFARM
BATTERY ENERGY STORAGE SYSTEM (BESS)
MAIN BESS COMPOUND SITE LAYOUT

Figure 5

Scale 1:1000 @ A3 Date NOVEMBER 2020

404.00481.00054.0008.002.0 Main BESS Compound Site Layout.dwg

© Crown copyright [and database rights] 2020 0100031673 Expires [SUPPLIED]

© This drawing and its content are the copyright of SLR Consulting Ltd and may not be reproduced or amended except by prior written permission. SLR Consulting Ltd accepts no liability for any amendments made by other persons