


Plan

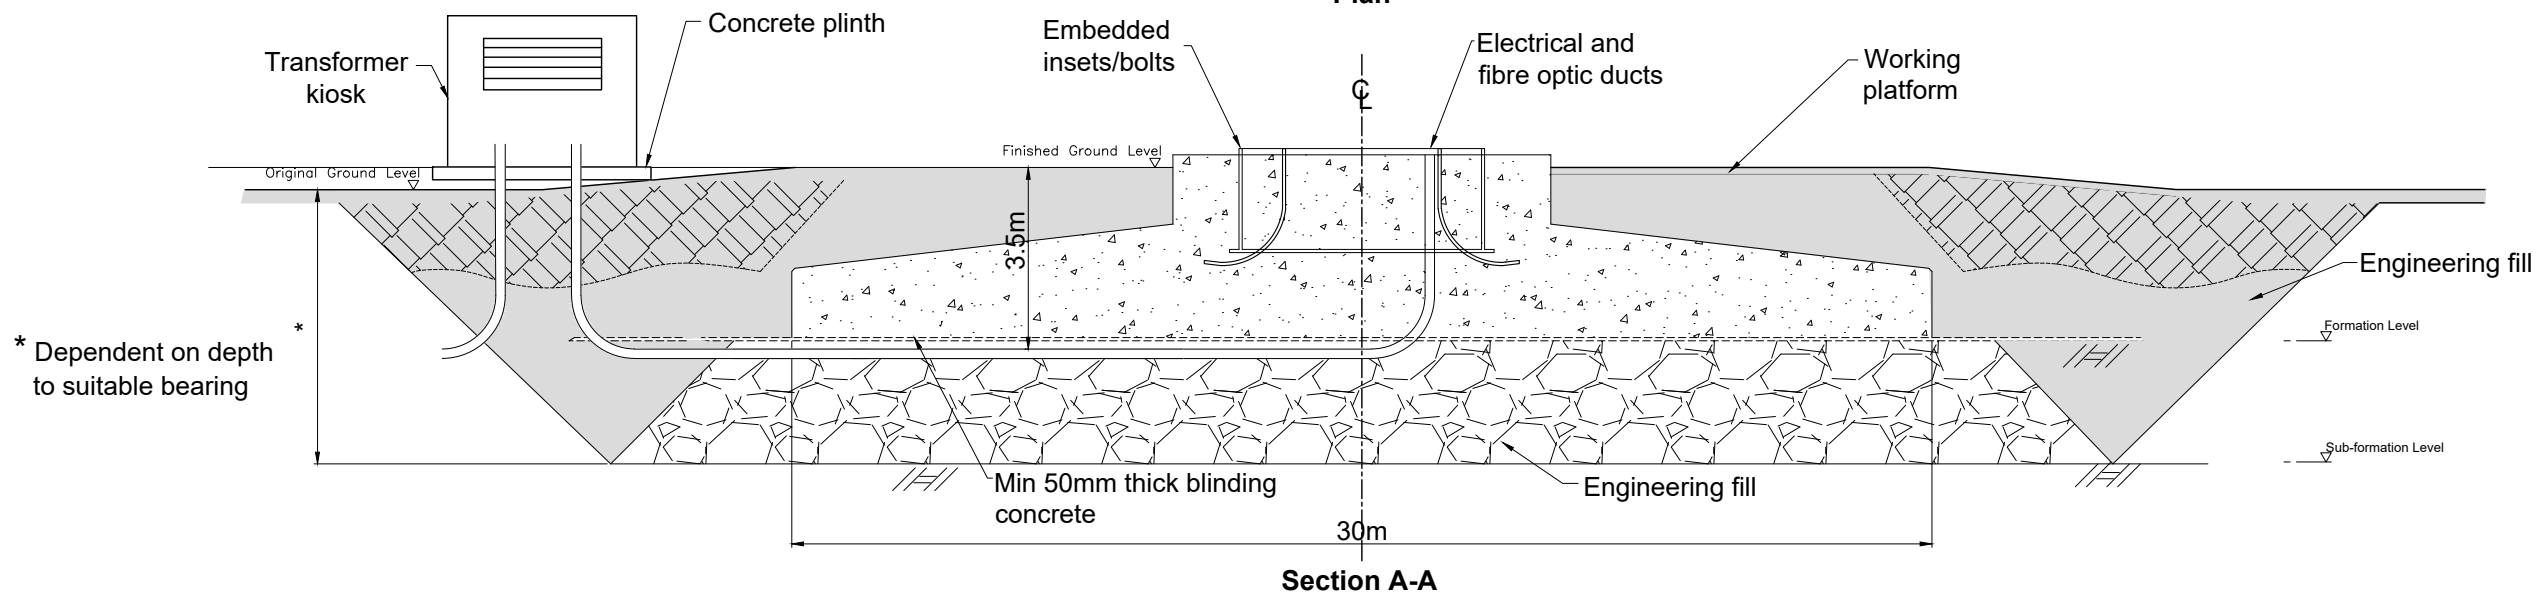

Section A-A



ScottishPower Renewables
9th Floor Scottish Power Headquarters
320 St Vincent Street
Glasgow
G2 5AD
Email: info@scottishpowerrenewables.com
Web: www.scottishpowerrenewables.com

NOTES
1. This drawing is the property of ScottishPower Renewables UK Ltd. It is a confidential document and must not be copied, used, or its contents divulged without prior written consent.
2. DO NOT SCALE FROM DRAWING.

Rev.	Date	By	Description	Chk.	App.
2	04/11/19	RB	CLIENT_COMMENTS_ADDRESSED	AP	DF
1	14/10/19	RB	FIRST_ISSUE	AP	DF

Designed: RB	Drawn: RB	Checked: AP	Approved: DF
OCTOBER-2019			
Scale @ A3: 1:250			
Project No: EDI_1263_EIAR			
© ScottishPower Renewables			

Project	Clauchrie Windfarm EIA Report
Title	Typical Turbine Foundation

Drawing Status:	Final
Drawing No:	FIGURE-4.11
Rev.	2