


Typical Layout



Typical Cross Section A-A

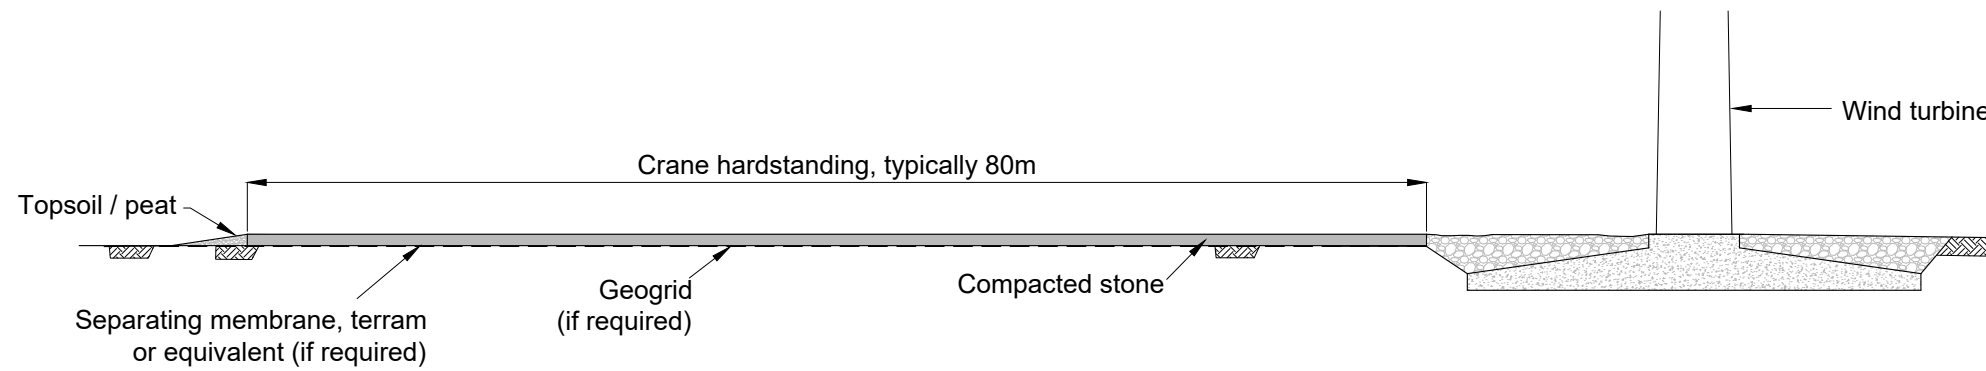

ScottishPower Renewables
 9th Floor Scottish Power Headquarters
 320 St Vincent Street
 Glasgow
 G2 5AD
 Email: info@scottishpowerrenewables.com
 Web: www.scottishpowerrenewables.com

NOTES
 1. This drawing is the property of ScottishPower Renewables UK Ltd. It is a confidential document and must not be copied, used, or its contents divulged without prior written consent.
 2. DO NOT SCALE FROM DRAWING.

Rev.	Date	By	Description	Chk.	App.
1	21/10/19	RB	FIRST_ISSUE	AP	DF

Designed: RB	Drawn: RB	Checked: AP	Approved: DF
OCTOBER-2019			
Scale @ A3: 1:500			
Project No: EDI_1263_EIAR			
© ScottishPower Renewables			

Project	Clachrie Windfarm EIA Report
Title	Typical Crane Hardstanding

Drawing Status:	Final
Drawing No:	FIGURE-4.12
Rev.	1