


Note:
This drawing shows a generic turbine elevation with an external transformer for illustrative purposes only. The final turbine model will be selected prior to construction.

Indicative transformer dimensions are:
4.5m long x 3m wide x 2.5 m high.

Recommended turbine colour is:
International colour Reference RAL 7035

Do not scale this drawing.

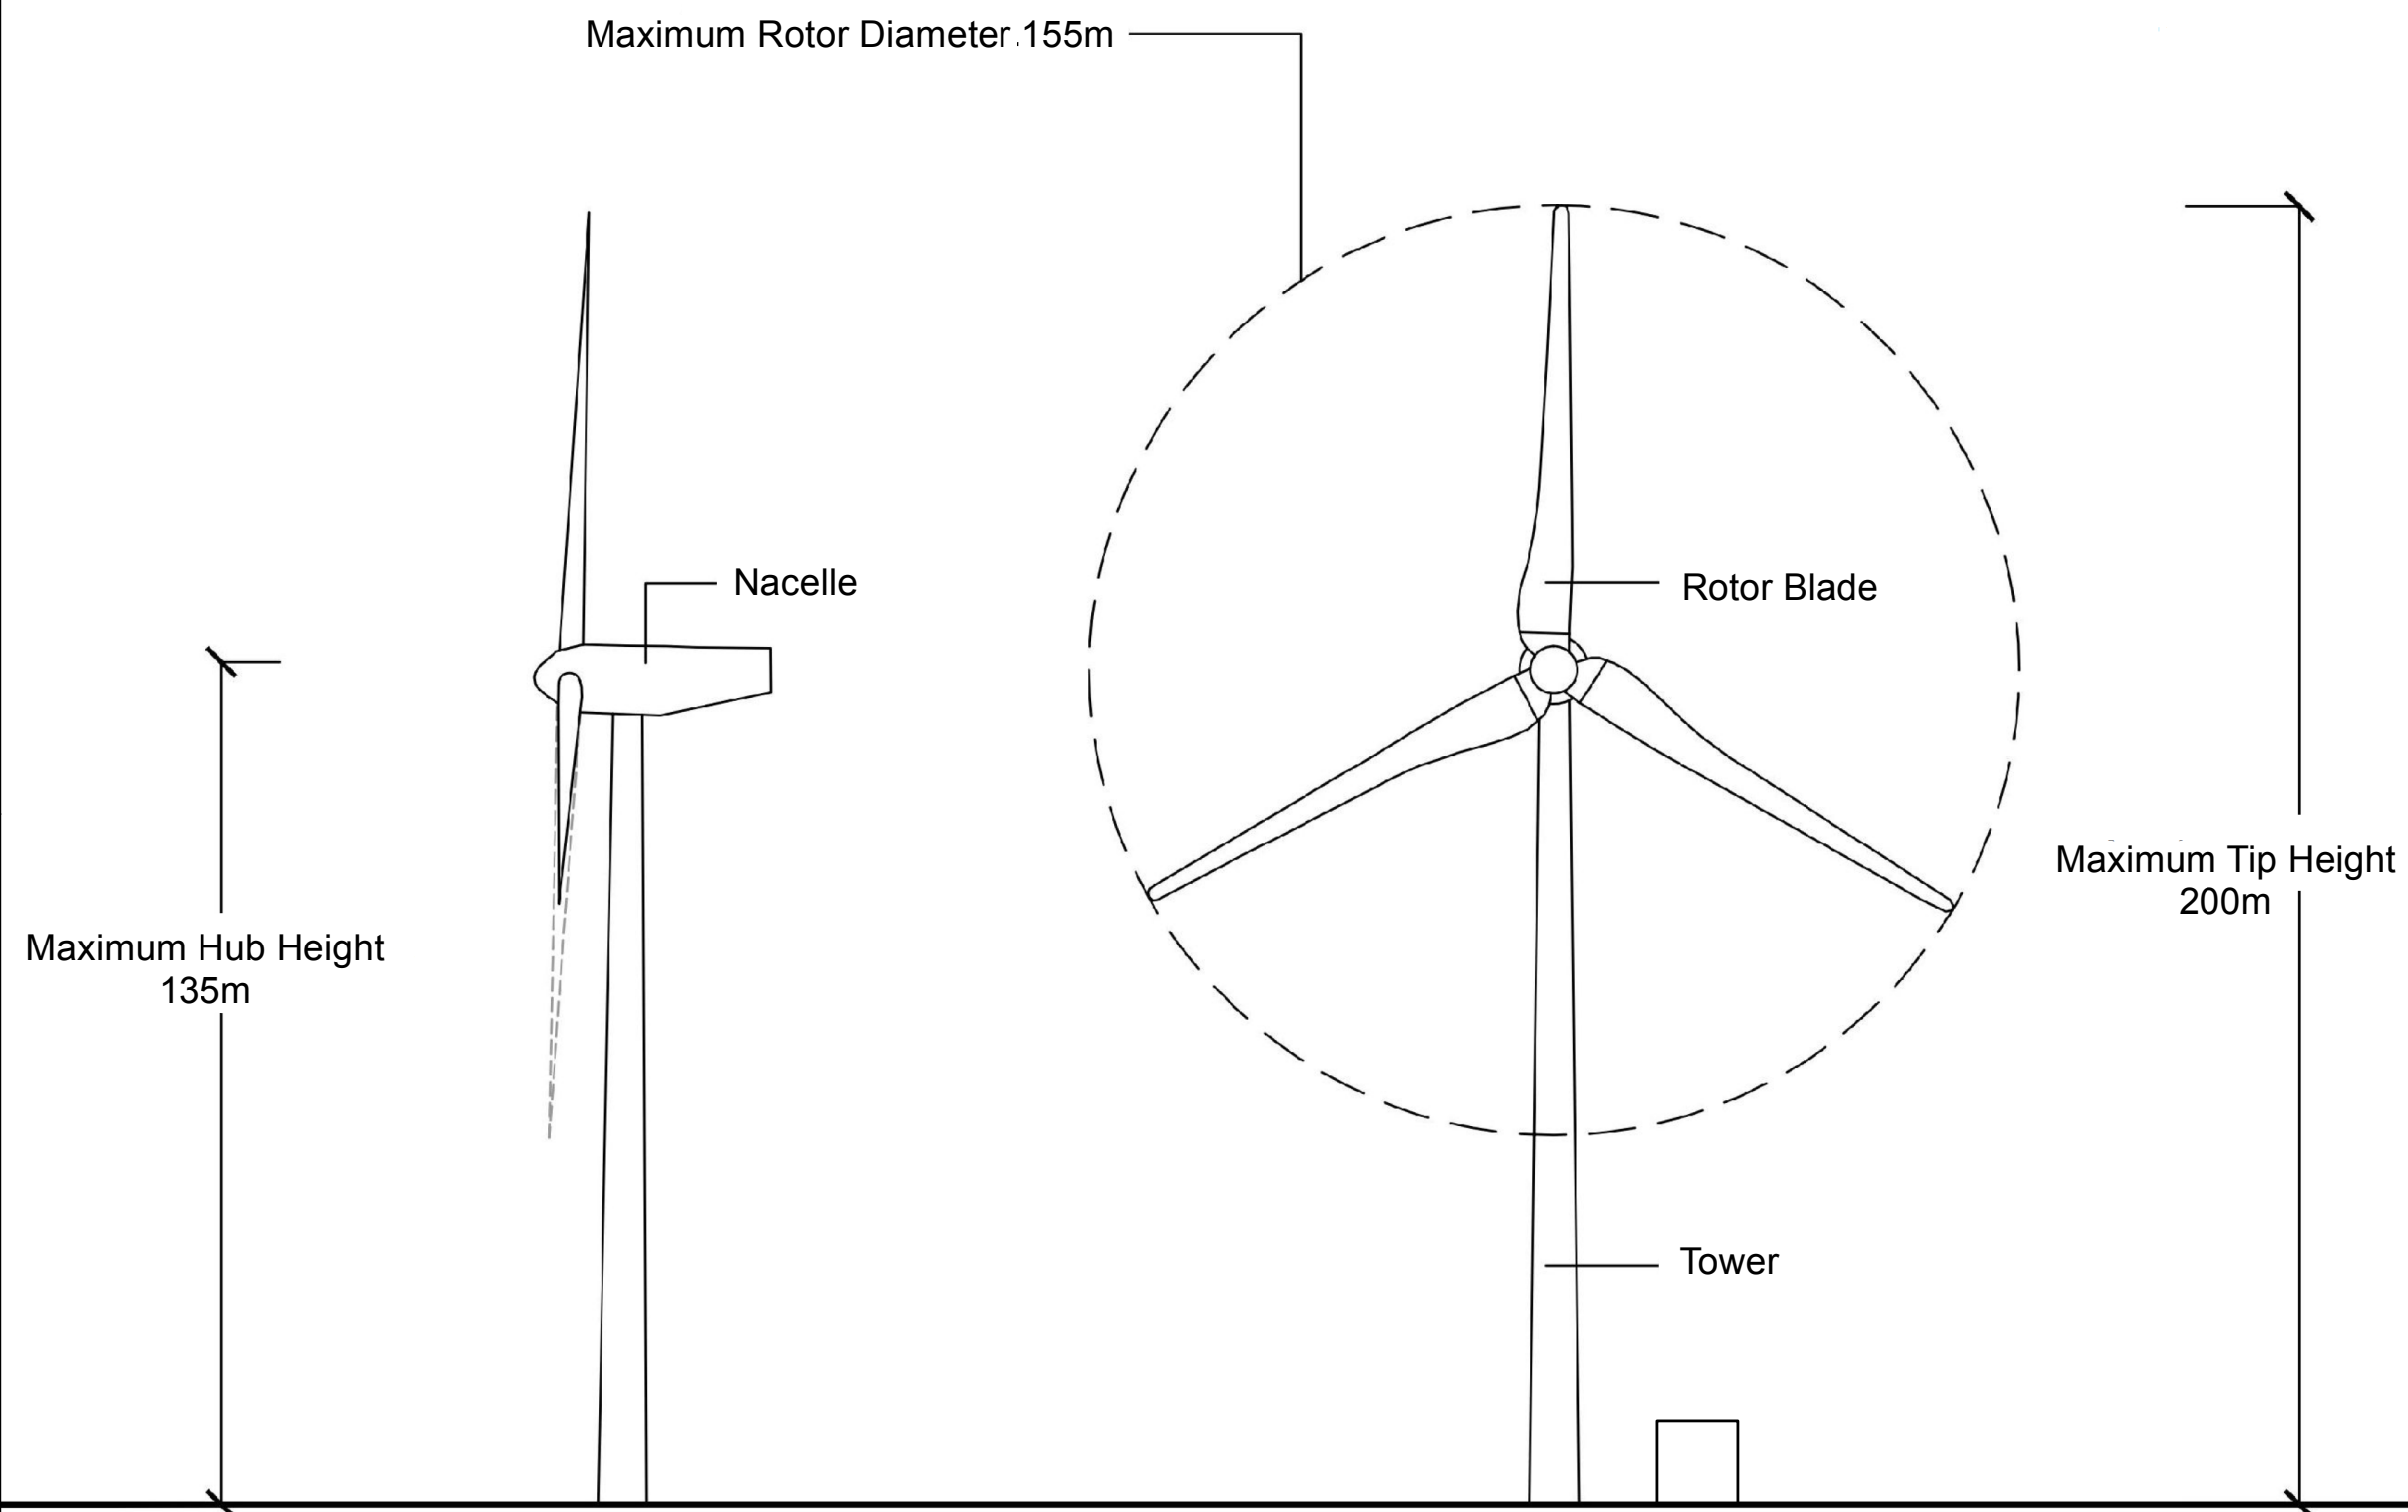

Douglas West Wind Farm Extension
Environmental Impact Assessment Report

Figure 3.3

Typical Turbine Elevation Drawing