



### Typical Cut Track Construction

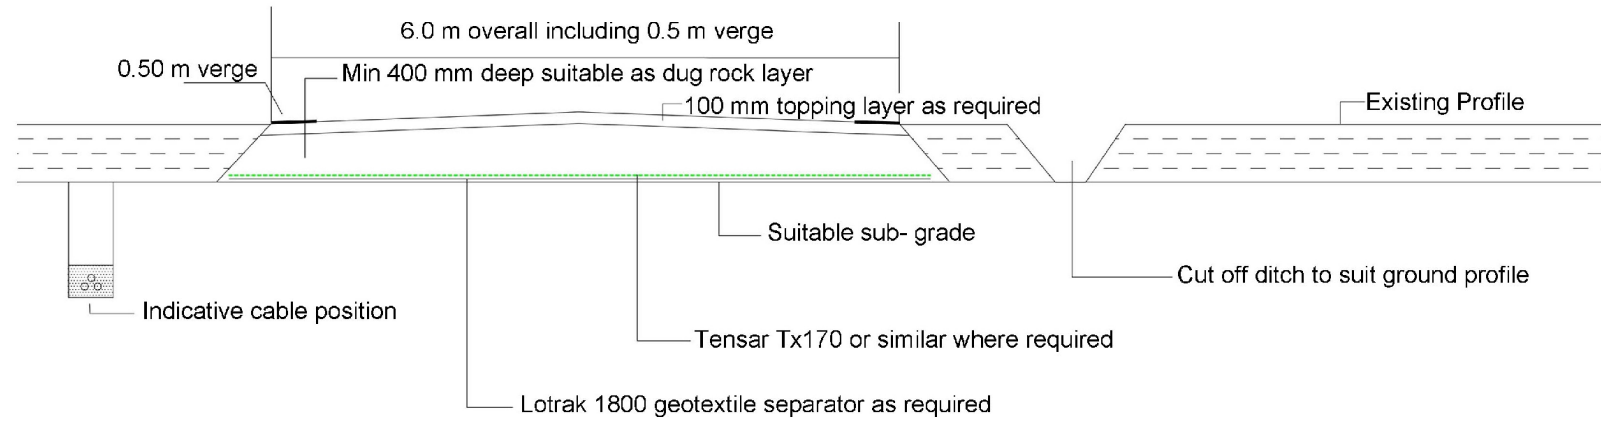

### Typical Cable Trench

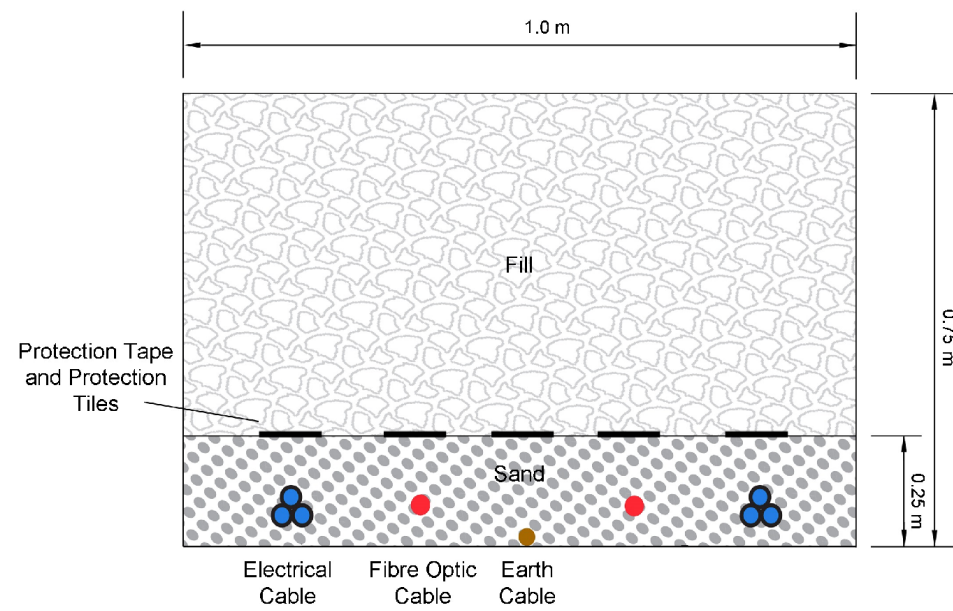

Note:  
All access tracks and culverts to be built to turbine suppliers site specific requirements.

Depth of stone used in constructing tracks and culverts may vary depending on ground conditions and until suitable strata has been achieved.

Do not scale this drawing.



Douglas West Wind Farm Extension  
Environmental Impact Assessment Report

Figure 3.7

Typical Access Track and Cable Trench Design