
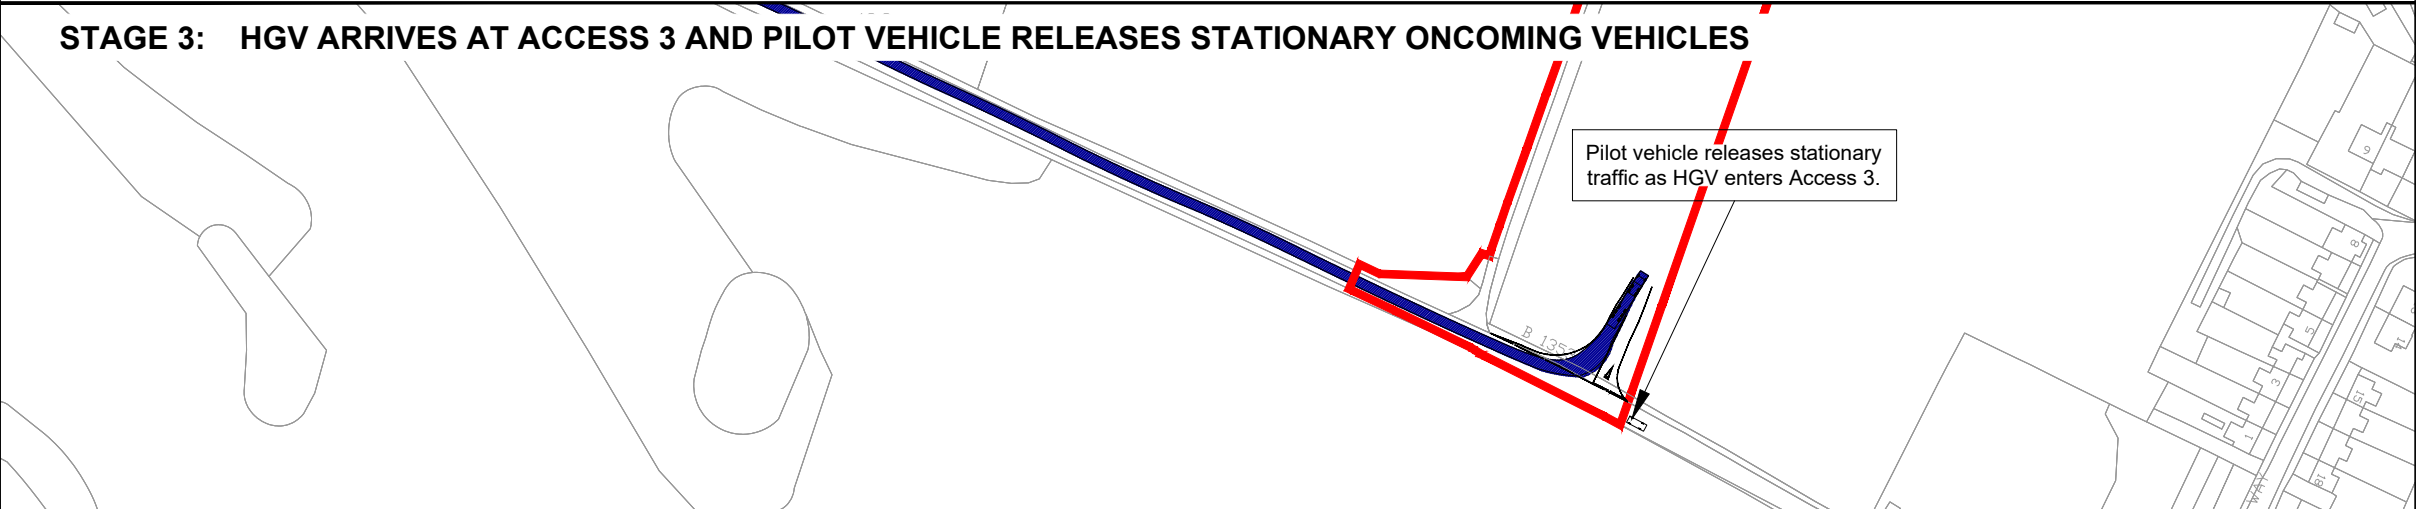
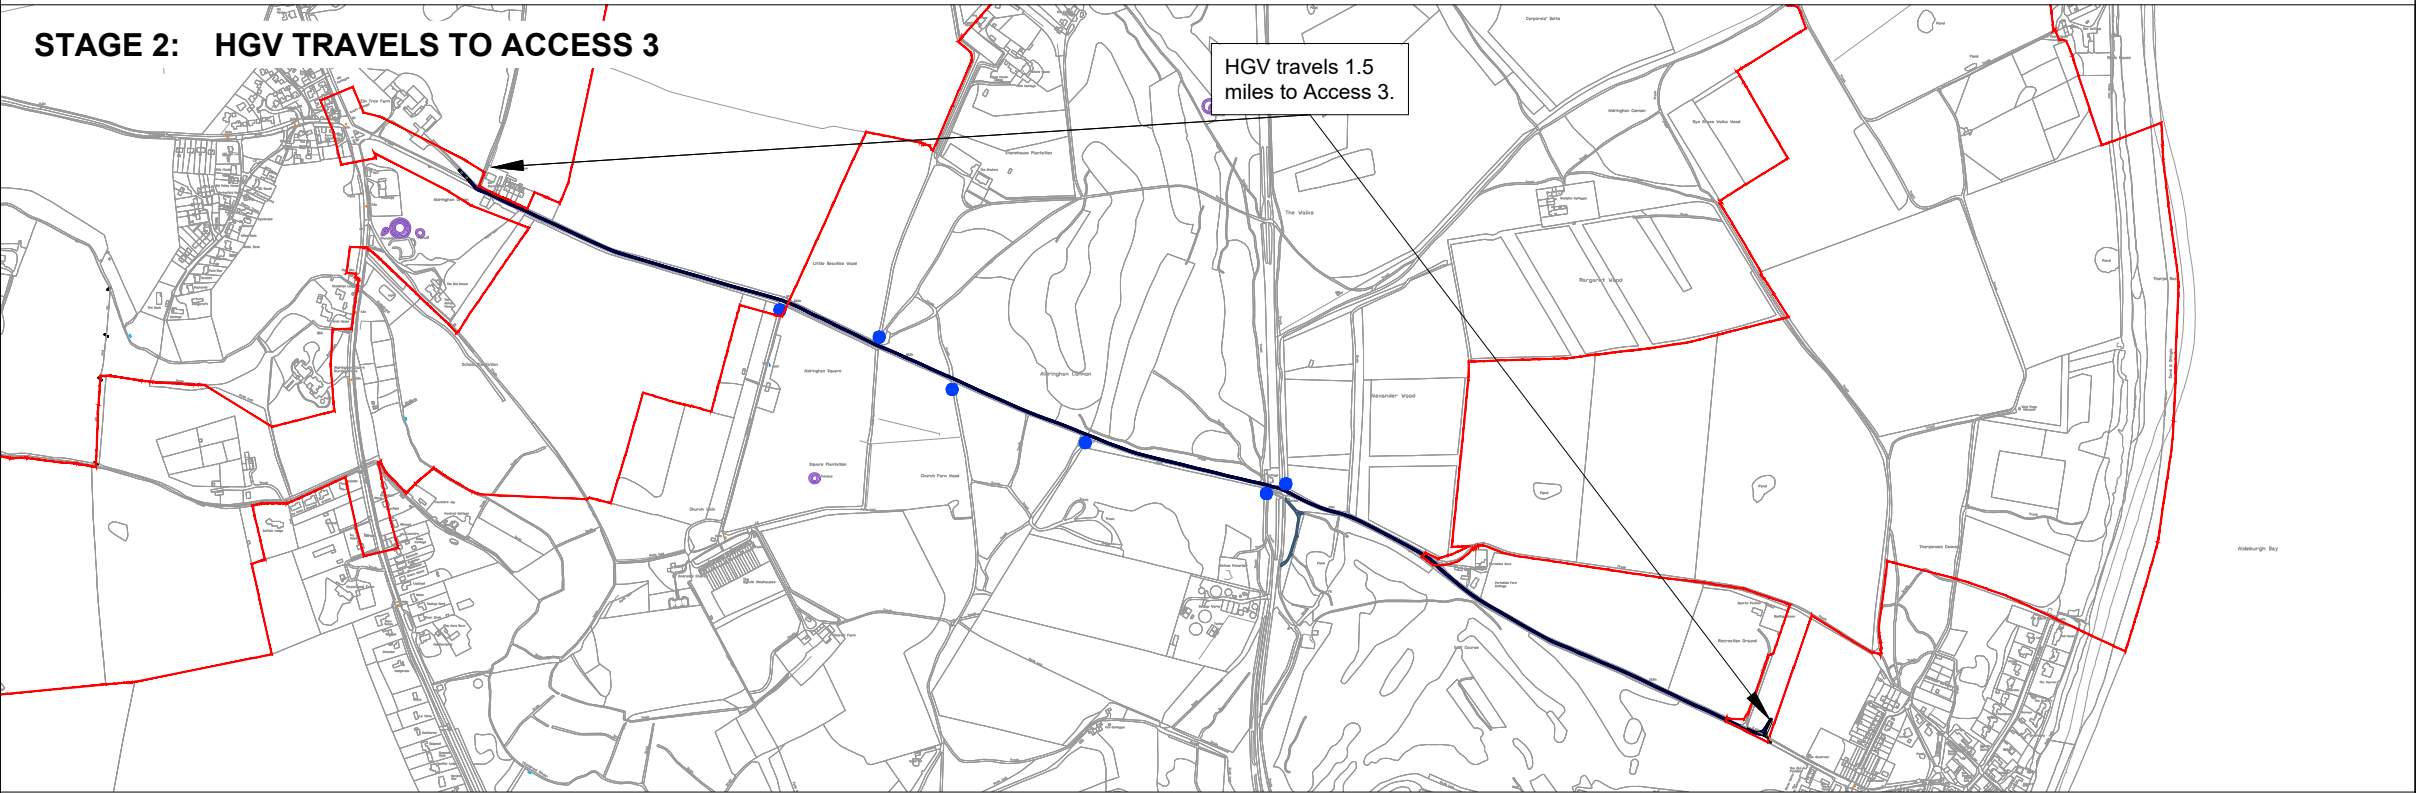


East Anglia TWO Offshore Windfarm

Appendix 26.16 **Pilot Vehicle Concept**

Preliminary Environmental Information
Volume 3
EA2-DEVWF-ENV-REP-IBR-000821_016

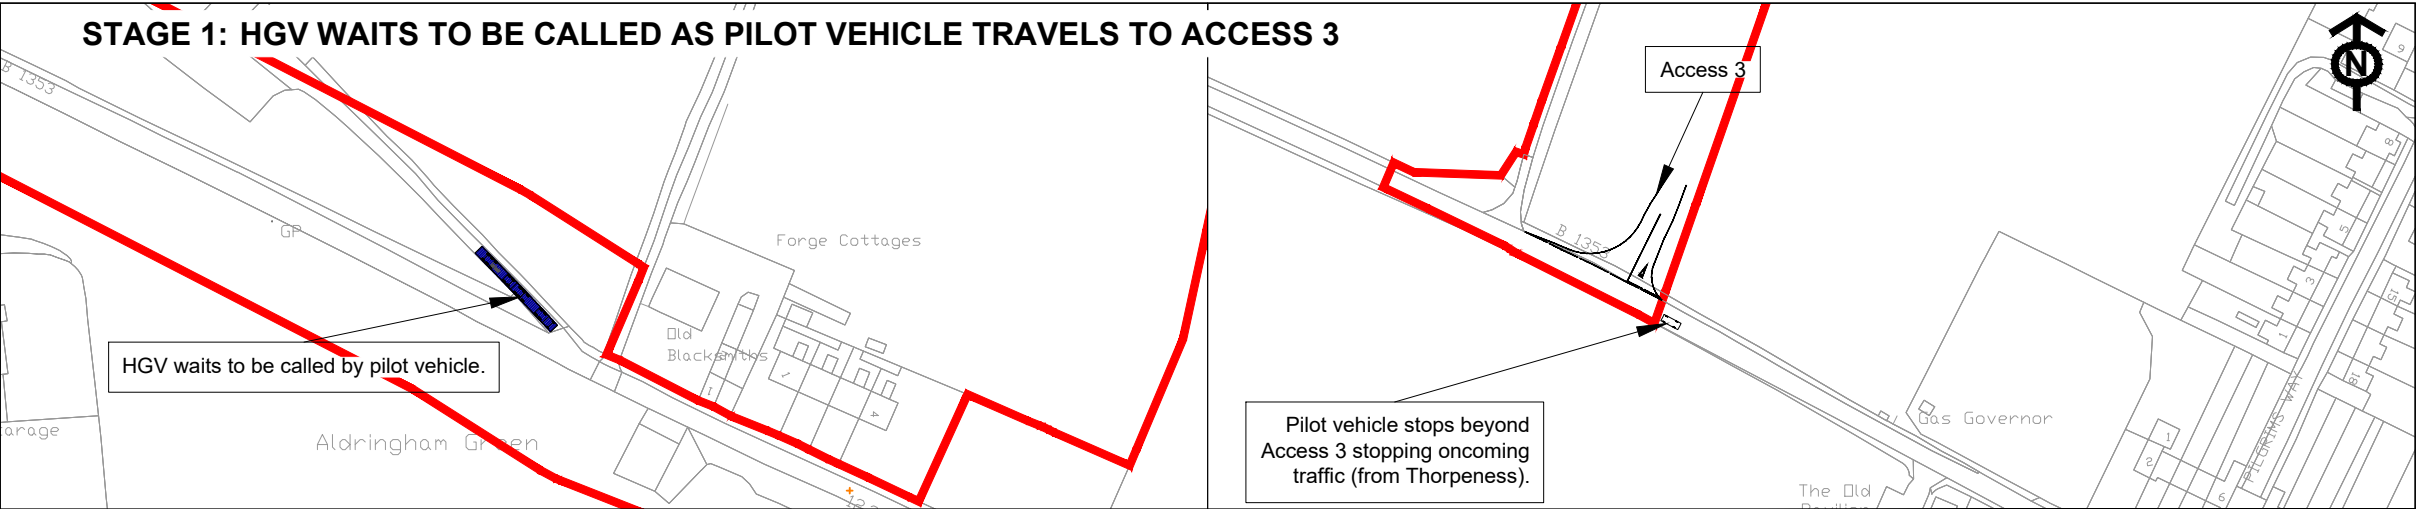

- NOTES**
1. Do not scale from this drawing. all dimensions are in metres unless noted otherwise.
 2. This drawing has been based upon Ordnance Survey Maps and Royal HaskoningDHV can not guarantee the accuracy of data.

- KEY**
- ORDER LIMITS
 - SIDE ACCESS TO BE TEMPORARILY CLOSED BY PILOT VEHICLE OPERATIVE

CONVOY SIGNAGE EXAMPLES

CONVOY SYSTEM IN OPERATION AHEAD

Queues likely

CLIENT: 	PROJECT: EAST ANGLIATWO	TITLE: PILOT VEHICLE TRAFFIC MANAGEMENT (Page 1 of 2)	F3.0	14.01.19	J1	Order Limit and Access updated	Drg No	TP-PB4842-DR018
			F2.0	05.12.18	J1	Order Limit and Access updated	Rev	F3.0
			F1.0	09.10.18	J1	First issue	Date	09.10.18
			Rev	Date	By	Comment	Layout	A3

