



NOTES:
 1. ACTUAL TURBINE FOUNDATION DESIGN WILL BE DETERMINED PRIOR TO CONSTRUCTION BY FINAL TURBINE MODEL AND GROUND CONDITIONS.

SECTION A - A
SCALE 1:100

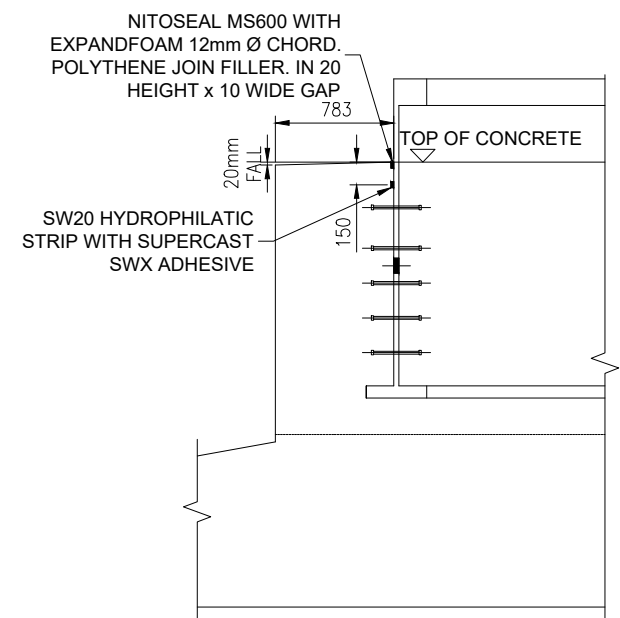

PROPOSED DETAIL
SCALE 1:50

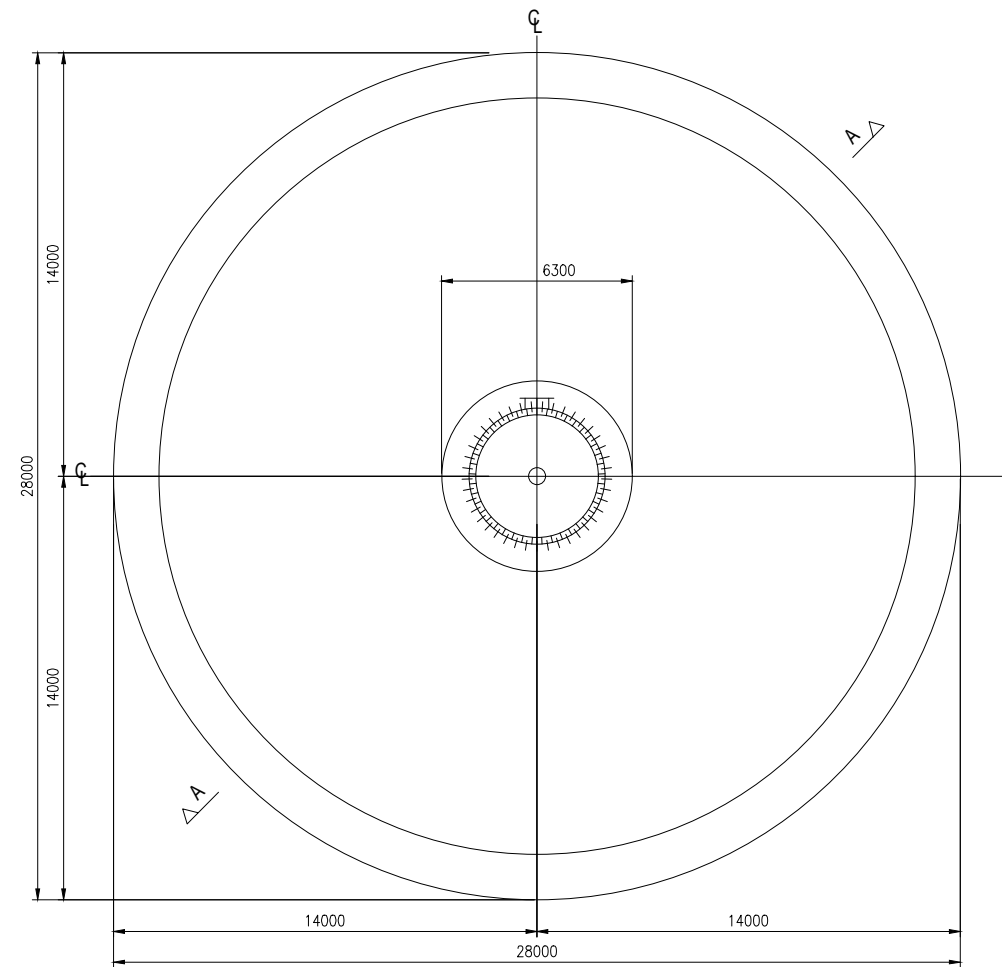

GENERAL PLAN
SCALE 1:250



2	09/10/2020	IG	Note added to drawing.
1	27/07/2020	SP	Foundation diameter changed to 28 metres.
0	22/06/2020	SP	First Issue.
Rev	Date	By	Comment

As Shown
Scale @ A3

Euchanhead Renewable Energy Development
 Chapter 3 Proposed Development
 Indicative Turbine Foundation

Drg No.	00481.00049.12.3-5.2
Rev	2
Date	09/10/2020
Figure	3.5