



NOTES:

1. DIMENSIONS SHOWN ARE INDICATIVE. ACTUAL DIMENSIONS WILL BE DETERMINED PRIOR TO CONSTRUCTION BY FINAL TURBINE MODEL.

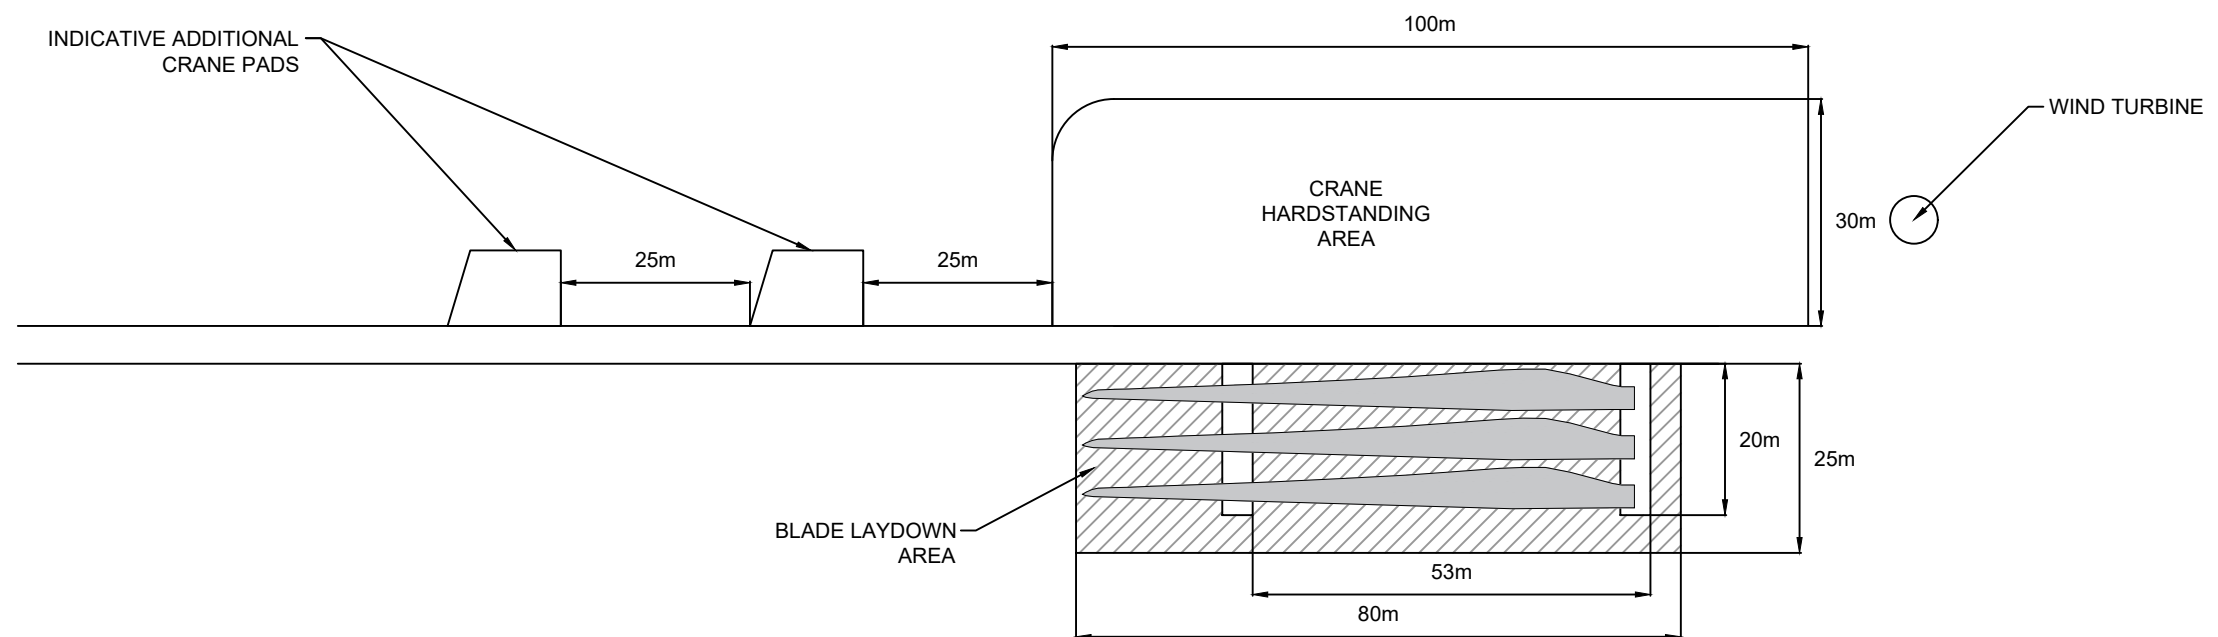

Rev	Date	By	Comment
B	09/10/2020	IG	Note added to drawing.
A	16/08/2019	RL	First Issue.

1:1,000
Scale @ A3

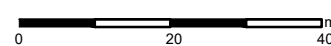

Euchanhead Renewable Energy Development
Chapter 3 Proposed Development
Indicative Crane Hardstanding

Drg No.	00481.00051.12.3.6.1
Rev	B
Date	09/10/2020
Figure	3.6