
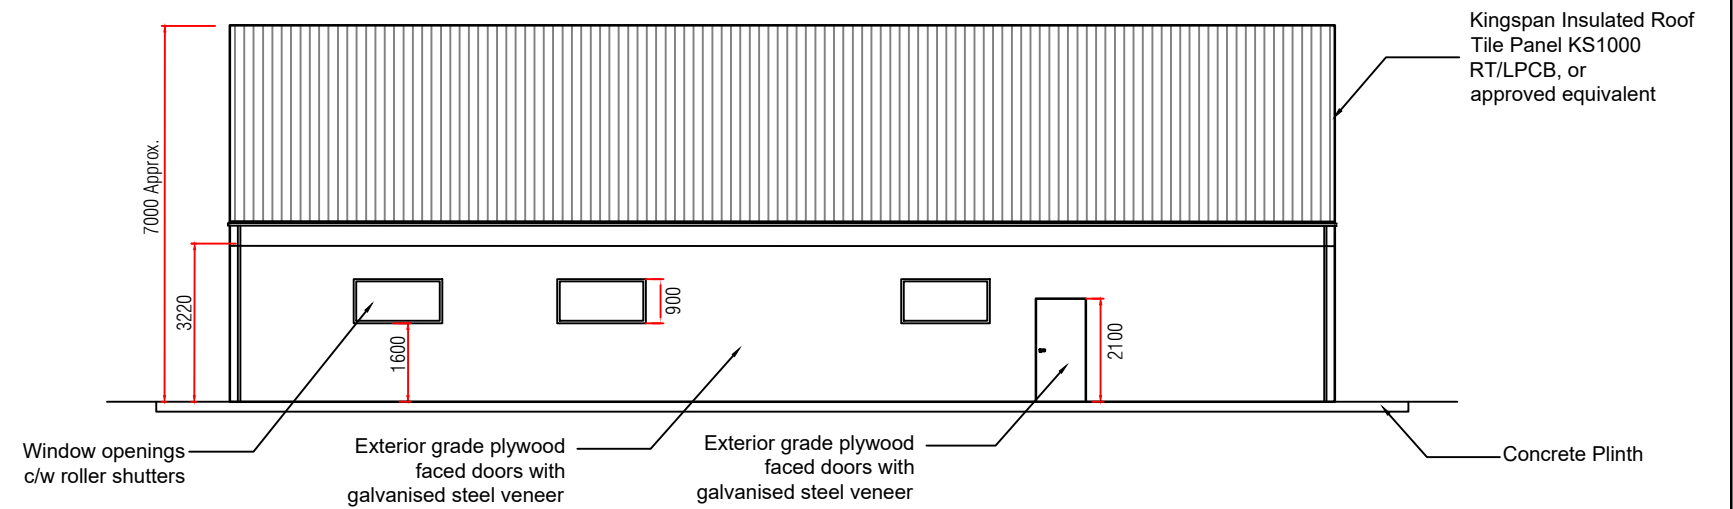
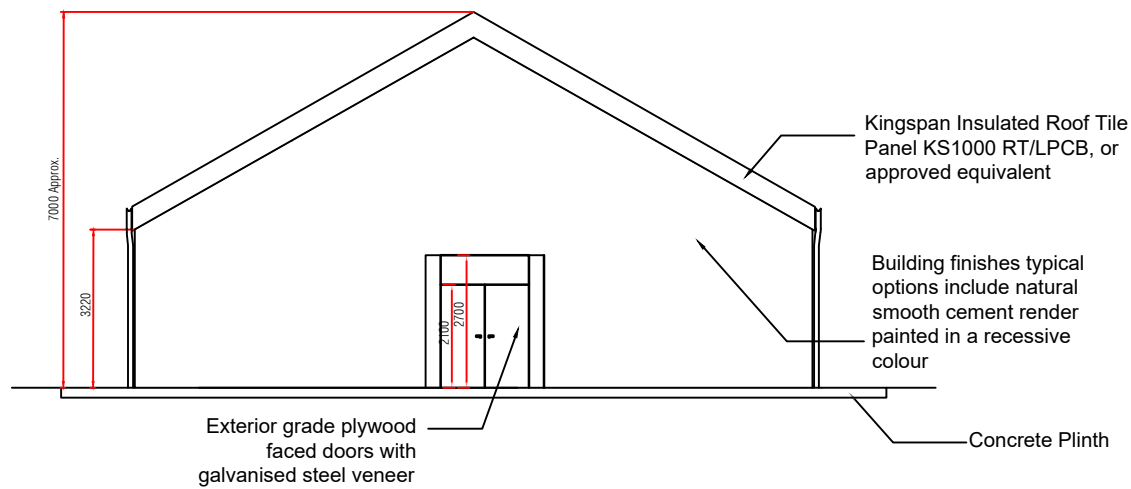
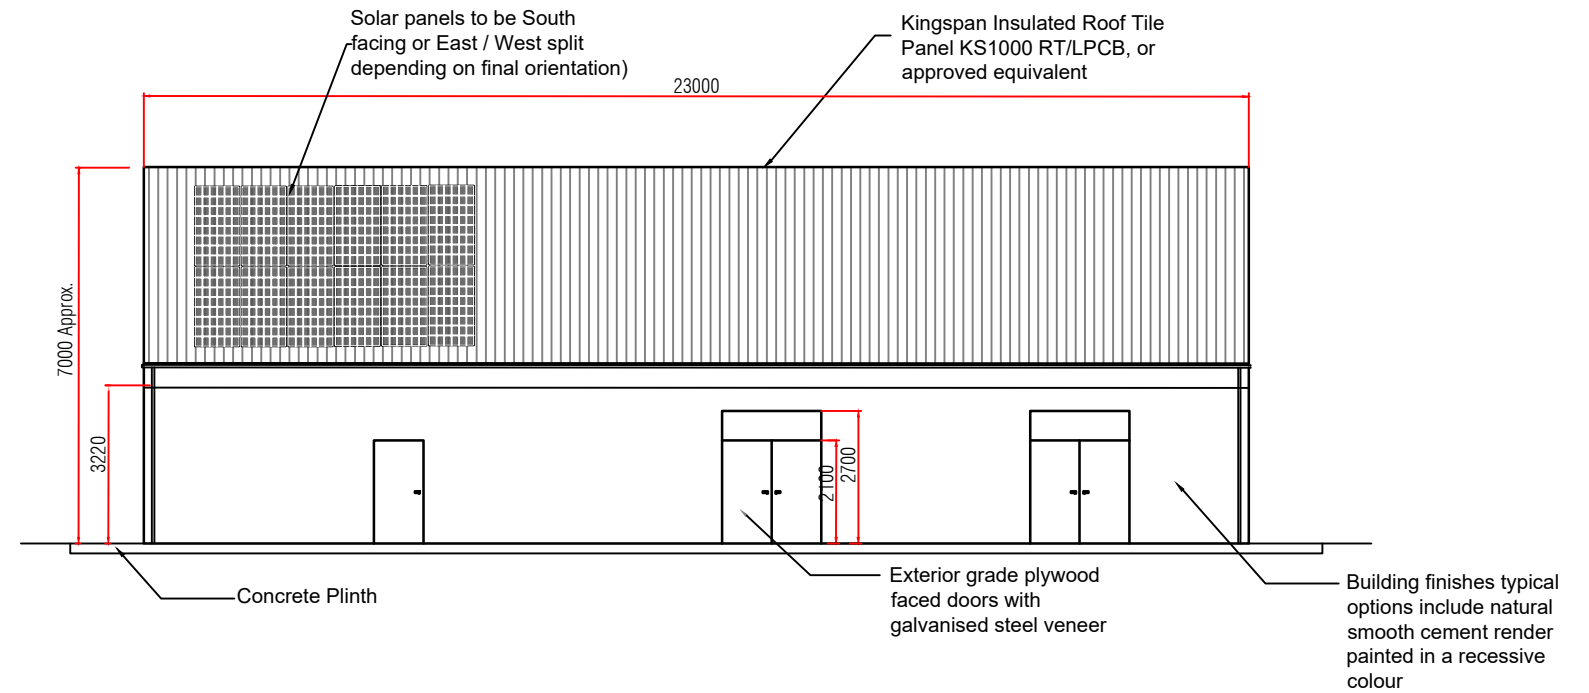


NOTES:

1. ROOFING MATERIALS, EXTERNAL WALL RENDER AND DETAILED ARCHITECTURAL DESIGN TO BE AGREED WITH DUMFRIES & GALLOWAY COUNCIL PRIOR TO CONSTRUCTION.

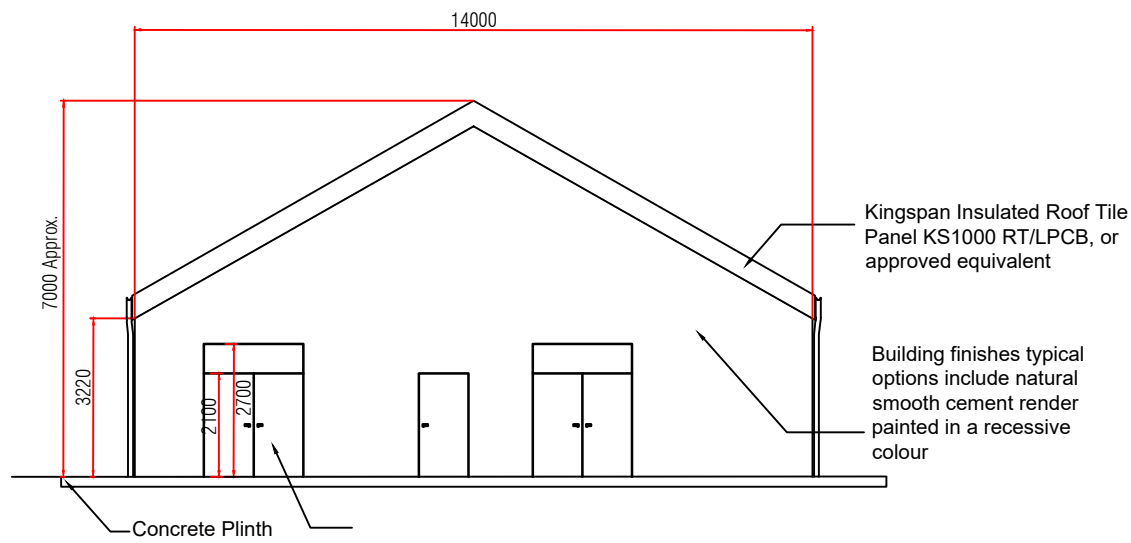

2	09/10/2020	IG	Note added to drawing.
1	27/07/2020	SP	Revisions to building dimensions.
0	25/06/2020	SP	First Issue.
Rev	Date	By	Comment

N.T.S.
Scale @ A3

Euchanhead Renewable Energy Development
Chapter 3 Proposed Development
Indicative Control Building Elevations

Drg No.	00481.00052.12.3.8b.2
Rev	2
Date	09/10/2020
Figure	3.8b