




SOUTH FACING ELEVATION
SCALE 1:100

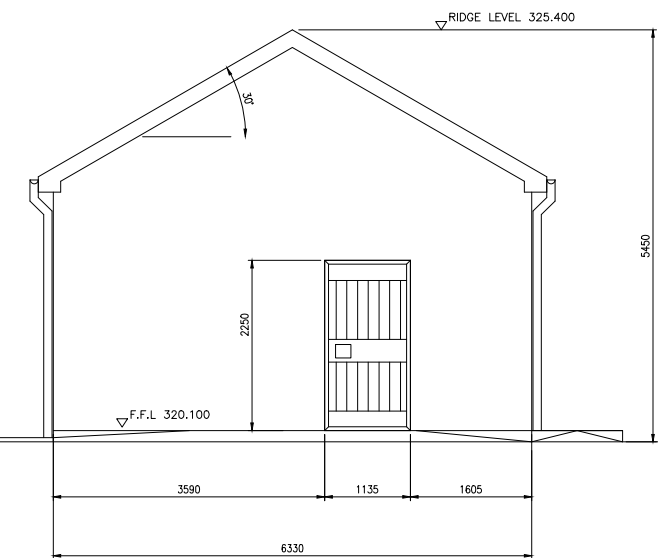

EAST FACING ELEVATION
SCALE 1:100

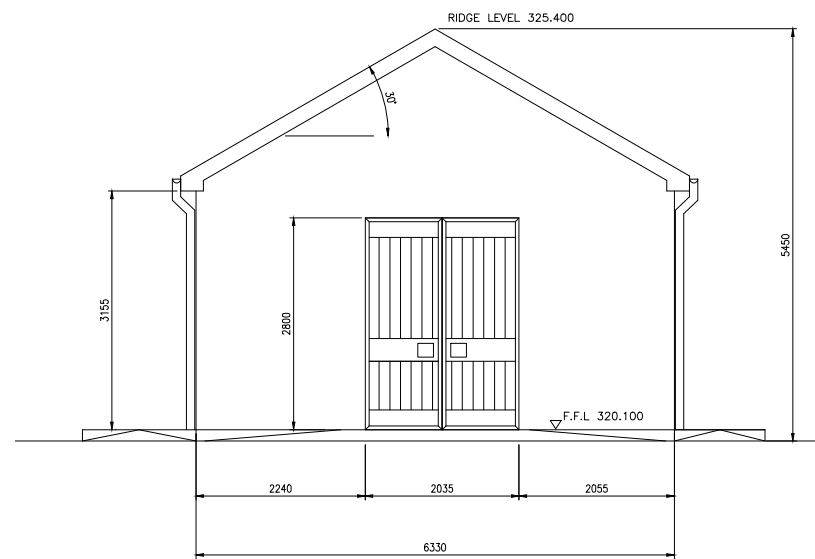

WEST FACING ELEVATION
SCALE 1:100

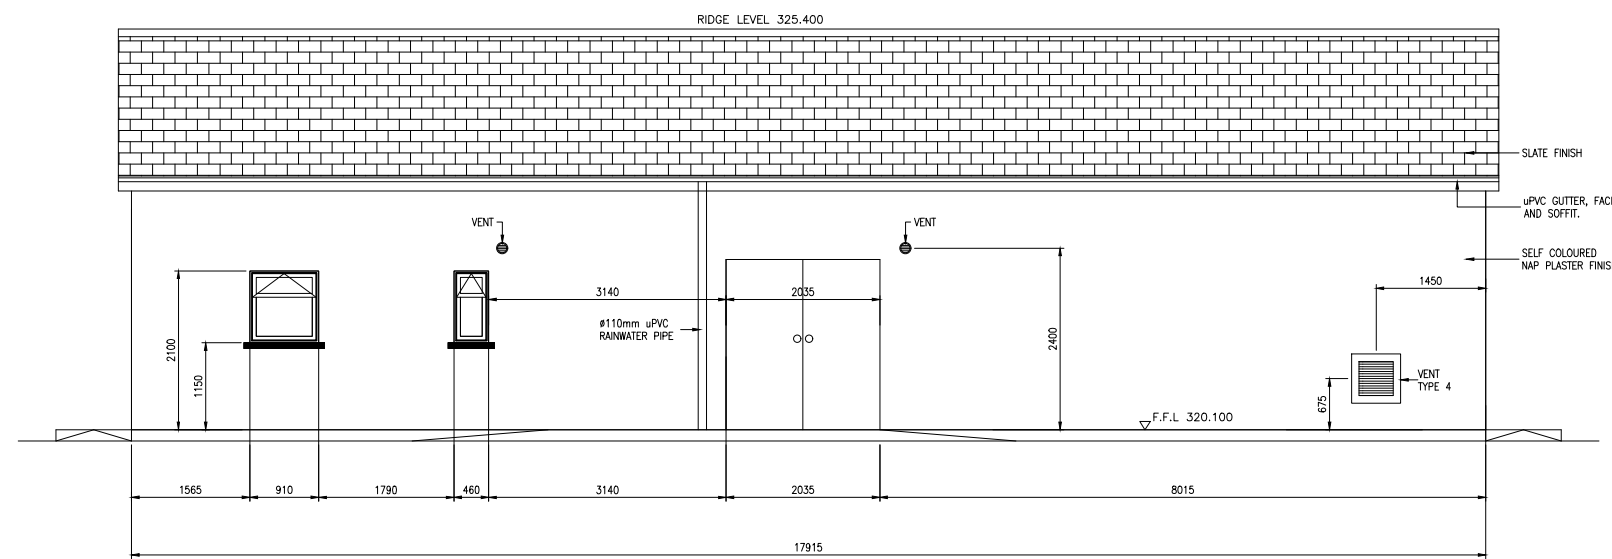

NORTH FACING ELEVATION
SCALE 1:100



ScottishPower Renewables
320 St Vincent Street
Glasgow
G2 5AD

Email: info@scottishpowerrenewables.com
Web: www.scottishpowerrenewables.com

Notes

1. This drawing is the property of ScottishPower Renewables UK Ltd. It is a confidential document and must not be copied, used, or its contents divulged without prior written consent.
2. Scale 1:100 @ A3

Rev.	Date	By	Amendments

Project
**BARNESMORE WINDFARM
REPOWERING**

Title
**PROPOSED IPP
CONTROL BUILDING
ELEVATIONS**
FIGURE 2.12(b)

Issue Details		
Designed: JOD	Information	
Drawn: AMcC	Approval	X
Checked: S.M.	Tender	
Approved: D.K.	Construction	
Scale: 1:100 (A3)	Record	

Office Use Only	
Drawing Number:	5952-800-813
Date:	30/10/2019
Rev.	