



TYPICAL ROAD WIDENING ON EXISTING SITE ACCESS TRACKS

SCALE 1:50

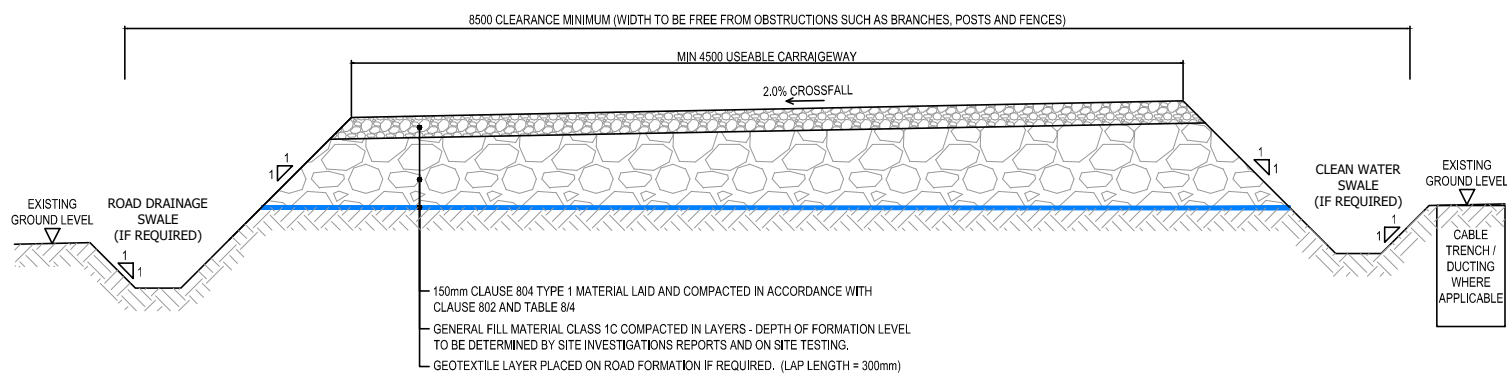

TYPICAL SECTION - NEW SITE ACCESS TRACKS (CBR > 3%)

SCALE 1:50

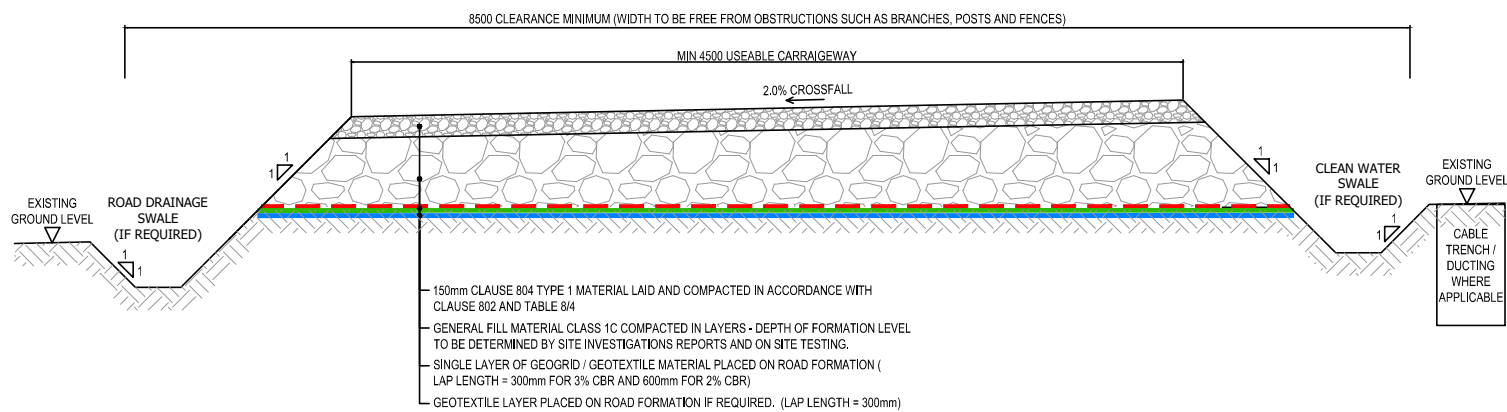

TYPICAL SECTION - NEW SITE ACCESS TRACKS (CBR 2% - 3%)

SCALE 1:50

THIS DRAWING IS FOR PLANNING PURPOSES ONLY. IT IS NOT TO BE USED AS A CONSTRUCTION DRAWING.



ScottishPower Renewables
320 St Vincent Street
Glasgow
G2 5AD

Email: info@scottishpowerrenewables.com
Web: www.scottishpowerrenewables.com

This drawing is the property of ScottishPower Renewables UK Ltd. It is a confidential document and must not be copied, used, or its contents divulged without prior written consent.

Scale AS NOTED @ A3

Rev.	Date	By	Amendments

Project
BARNESMORE WINDFARM REPOWERING

Title
INDICATIVE SITE ACCESS TRACKS CONSTRUCTION DETAILS SHEET 1 of 2
FIGURE 2.9(a)

Issue Details		Office Use Only	
Designed: JOD	Information	Drawing Number:	
Drawn: A.McC	Approval	5952-400-401	
Checked: S.M	Tender	Date:	Rev.
Approved: DK	Construction	19/10/19	
Scale: As Noted	Record		