



Indicative Crane Hardstanding

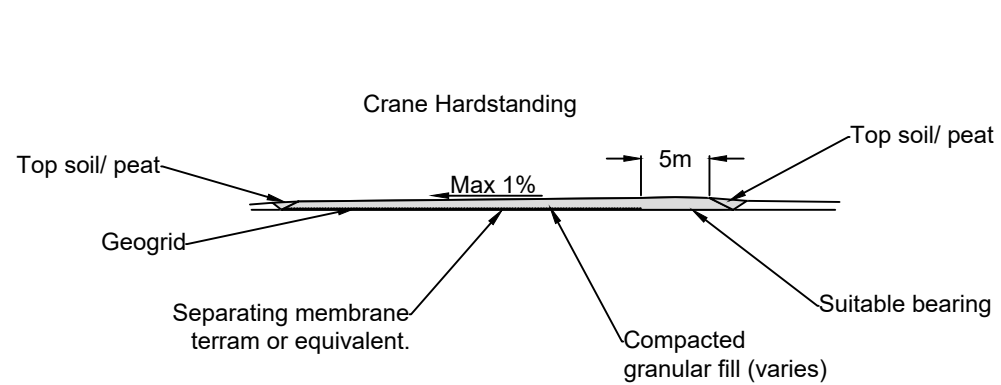

Cross Section A-A

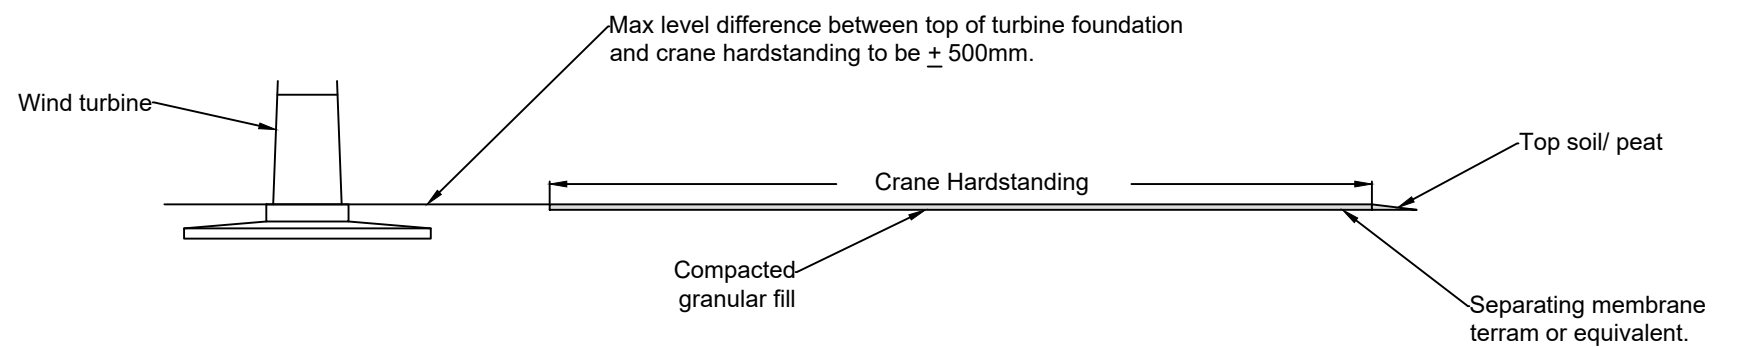

Cross Section B-B



ScottishPower Renewables
320 St. Vincent Street,
Glasgow
G2 5AD
Email: info@scottishpowerrenewables.com
Web: www.scottishpowerrenewables.com

NOTES
1. This drawing is the property of ScottishPower Renewables UK Ltd. It is a confidential document and must not be copied, used, or its contents divulged without prior written consent.
2. DO NOT SCALE FROM DRAWING.
3. Turbine foundation and hardstanding dimensions may vary depending on actual ground conditions and the selected turbine manufacturer requirements.

Rev.	Date	By	Description	Chk.	App.	Designed:	Drawn:	Checked:	Approved:	Project
2	14/12/20	RH	REVISION 2	KD	CS	RH	RH	KD	CS	CARRICK WINDFARM
1	23/11/20	RH	REVISION 1	KD	CS	Date: 14/12/20				INDICATIVE CRANE HARDSTANDING
0	29/10/20	RH	FIRST ISSUE	KD	CS	Scale @ A3: NTS Project No: 70068074				
© ScottishPower Renewables										

Drawing Status: FINAL	
Drawing No: FIGURE 4.7	Rev. 2