



Proposed New Track Construction

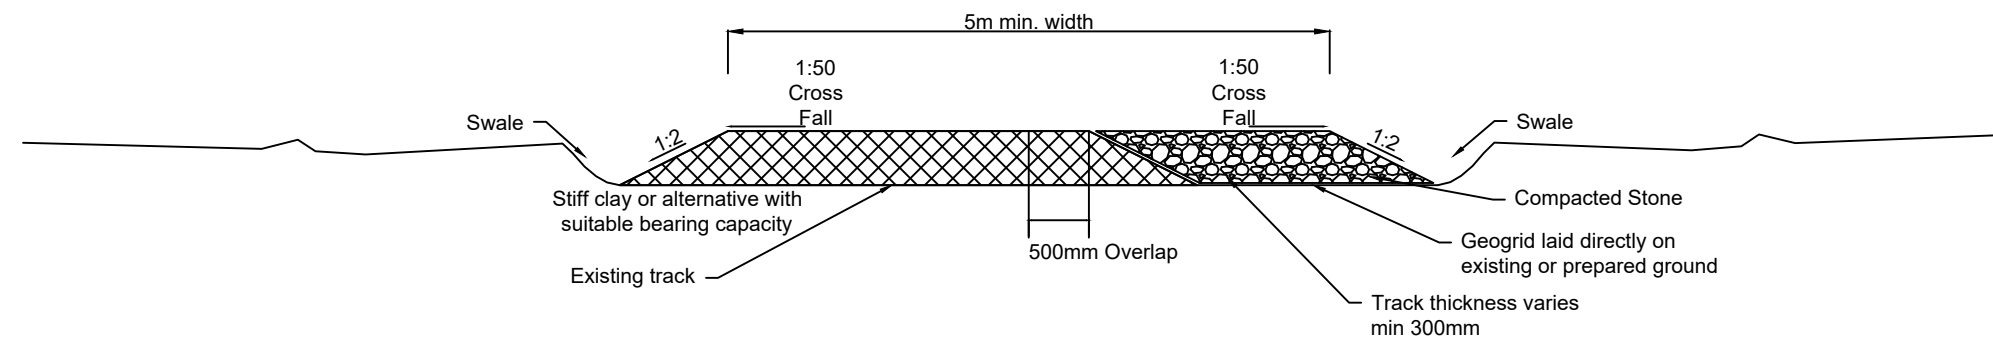

Proposed Upgrade to Existing Track Construction

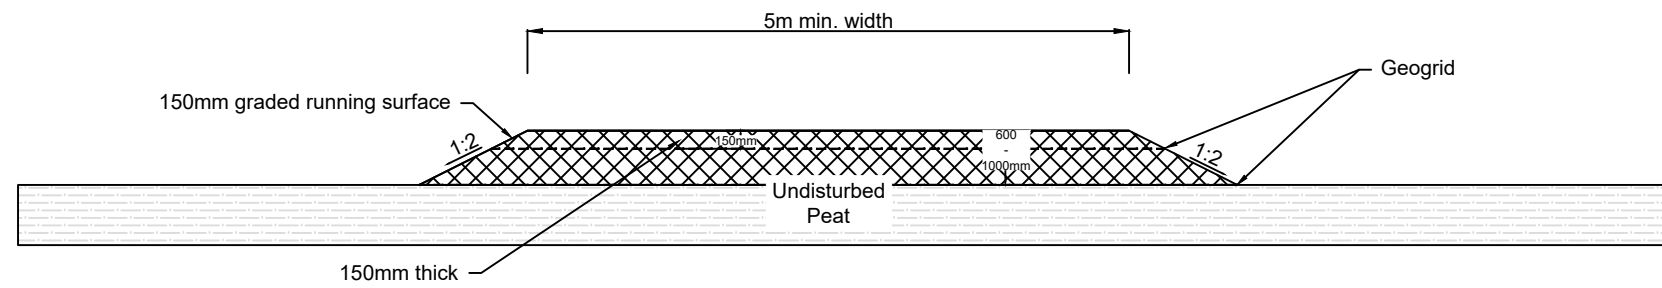

Floating Track Construction



ScottishPower Renewables
320 St. Vincent Street,
Glasgow
G2 5AD

Email: info@scottishpowerrenewables.com
Web: www.scottishpowerrenewables.com

NOTES

1. This drawing is the property of ScottishPower Renewables UK Ltd. It is a confidential document and must not be copied, used, or its contents divulged without prior written consent.
2. DO NOT SCALE FROM DRAWING.

Rev.	Date	By	Description	Chk.	App.	Designed:	Drawn:	Checked:	Approved:	Project
3	17/12/21	RH	REVISION 3	CS	CS	RH	RH	KD	CS	CARRICK WINDFARM
2	14/12/20	RH	REVISION 2	KD	CS	Date: 17/12/21				CARRICK WINDFARM
1	23/11/20	RH	REVISION 1	KD	CS	Scale @ A3: NTS				INDICATIVE ACCESS TRACK CONSTRUCTION
0	29/10/20	RH	FIRST ISSUE	KD	CS	Project No: 70068074				INDICATIVE ACCESS TRACK CONSTRUCTION
© ScottishPower Renewables										

Project	CARRICK WINDFARM	Drawing Status:	FINAL
Title	INDICATIVE ACCESS TRACK CONSTRUCTION	Drawing No:	FIGURE-4.8
Rev.	3		