


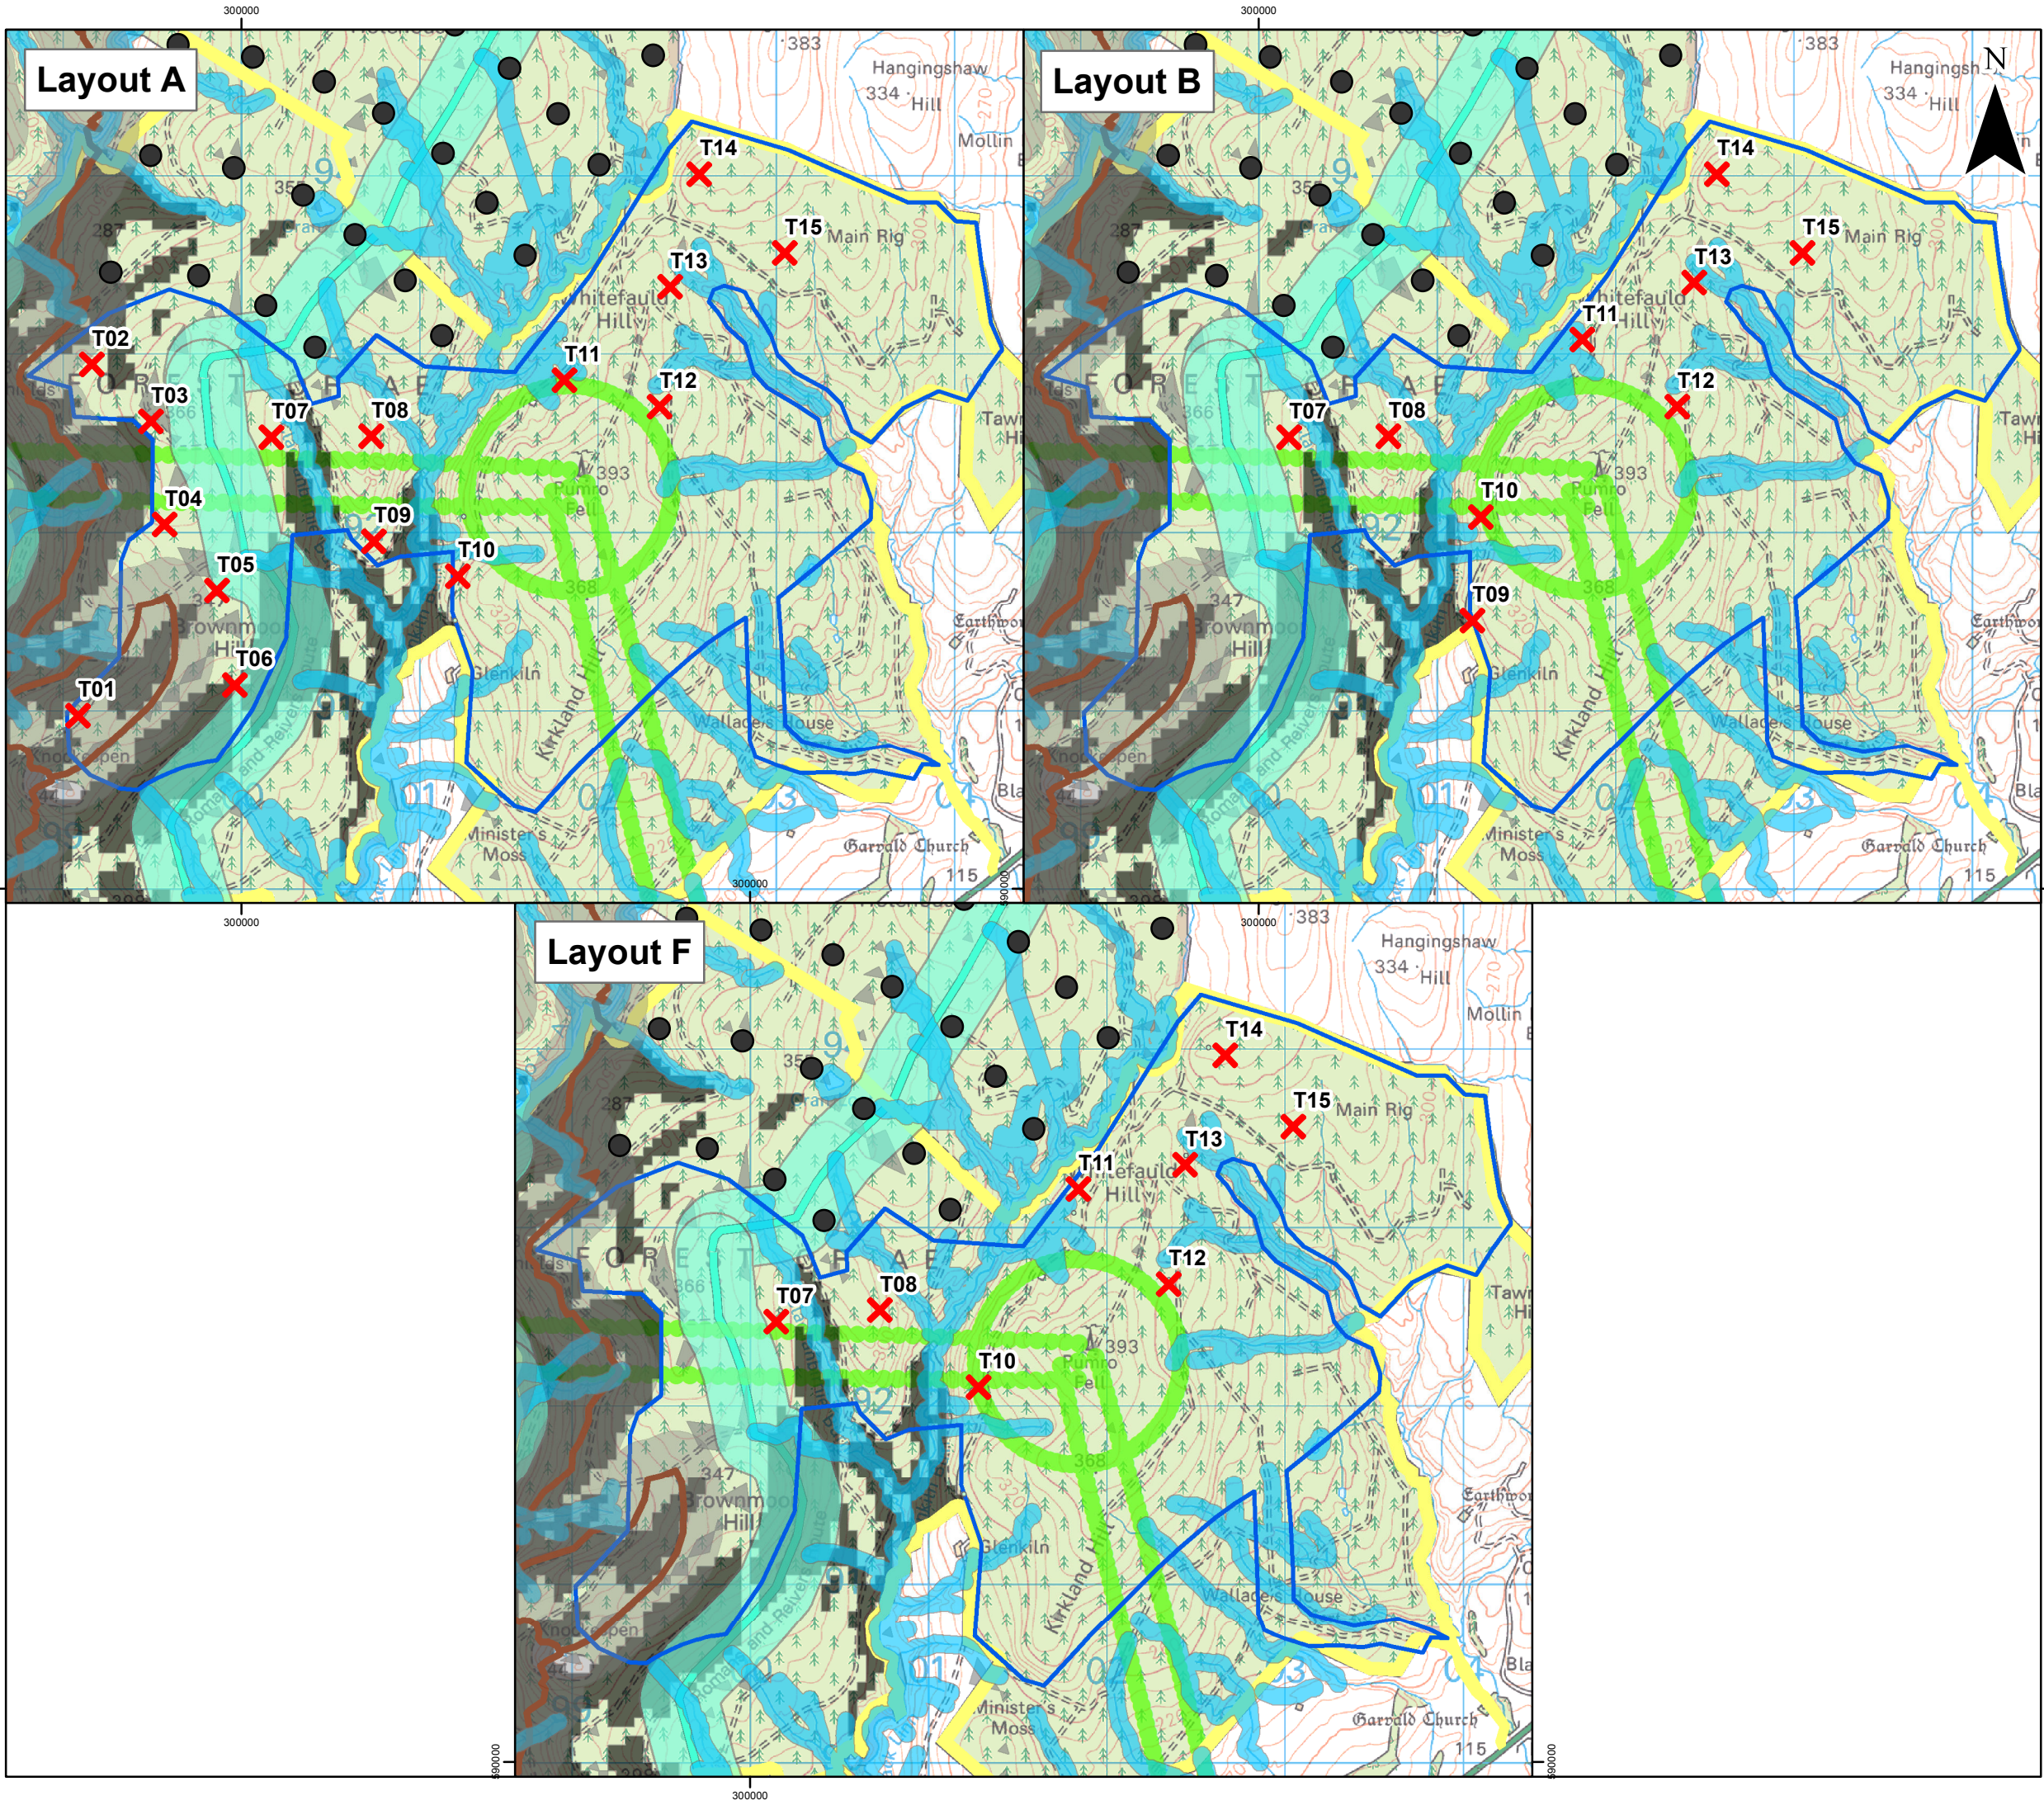

- Legend**
- Proposed Turbine
 - Operational Harestanes Turbine
 - Developable Area
 - Watercourse Buffer
 - Core Paths
 - Core Path 220m Buffer
 - Slope Over 14 Percent
 - 7Stanes Mountain Bike Trail
 - 7Stanes Mountain Bike Trail 220m Buffer
 - Telecommunications Link Exclusion Zone

© Crown Copyright 2020. All rights reserved.
Ordnance Survey Licence 0100031673.

0 1 2 Km

B	09/10/2020	CE	Second Issue.
A	17/09/2020	PM	First Issue.
Rev	Date	By	Comment



Harestanes South Windfarm Extension
Figure 3.2: Design Iteration of Turbine Layouts A, B and F

Drg No	HARESTANES_WSP_I_175
Rev	B
Date	14/10/2020
Scale	1:35,000 @ A3