



**Proposed New Track Construction**

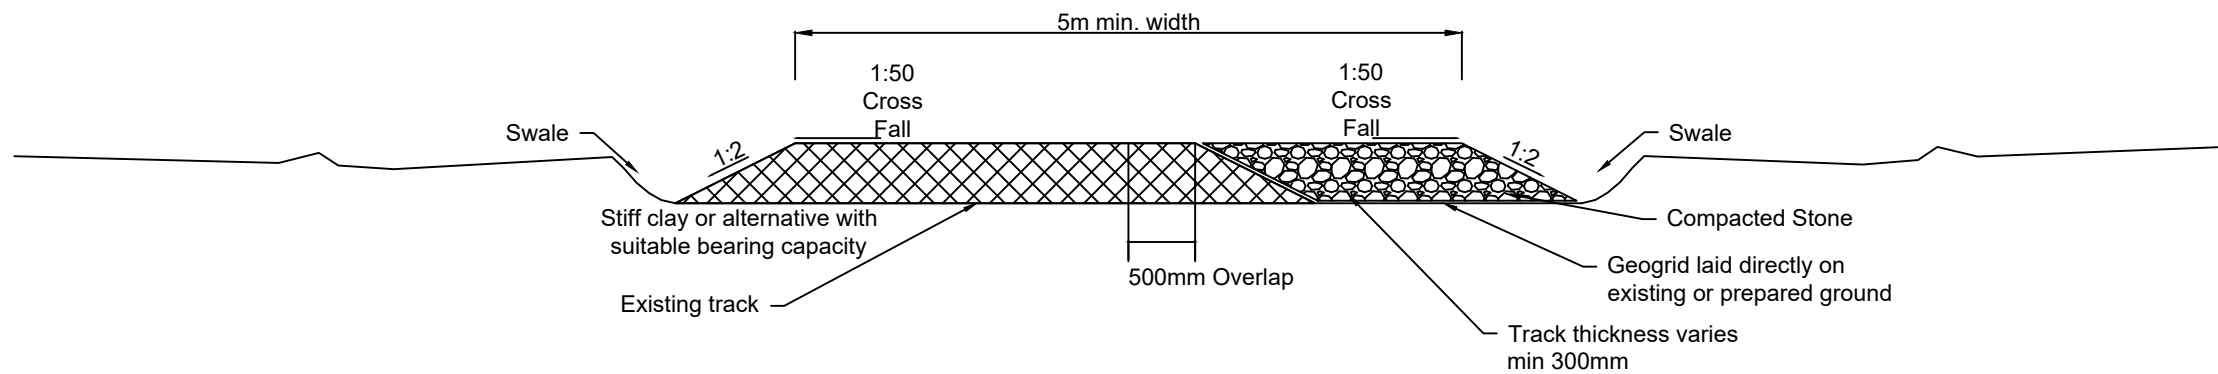

**Proposed Upgrade to Existing Track Construction**

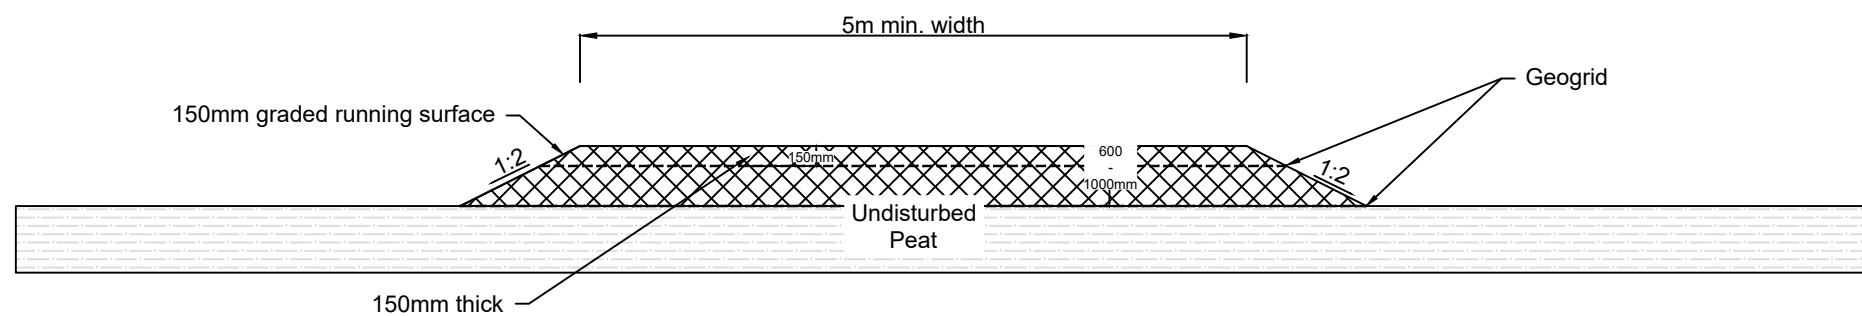

**Floating Track Construction**



ScottishPower Renewables  
320 St. Vincent Street,  
Glasgow  
G2 5AD

Email: [info@scottishpowerrenewables.com](mailto:info@scottishpowerrenewables.com)  
Web: [www.scottishpowerrenewables.com](http://www.scottishpowerrenewables.com)

NOTES

1. This drawing is the property of ScottishPower Renewables UK Ltd. It is a confidential document and must not be copied, used, or its contents divulged without prior written consent.
2. DO NOT SCALE FROM DRAWING.

Designed:	Drawn:	Checked:	Approved:	Project
RH	RH	KD	SM	HARESTANES SOUTH WINDFARM EXTENSION
Date: 02/10/20				Title
Scale @ A3: NTS				TYPICAL ACCESS ROAD CONSTRUCTION
Project No: 70068409				Drawing No: FIGURE-4.6
© ScottishPower Renewables				Rev. 0
Rev.	Date	By	Description	Chk.
0	02/10/20	RH	FIRST ISSUE	KD MS

HARESTANES SOUTH WINDFARM EXTENSION

Drawing Status: DRAFT

TYPICAL ACCESS ROAD CONSTRUCTION

Drawing No: FIGURE-4.6

Rev. 0