


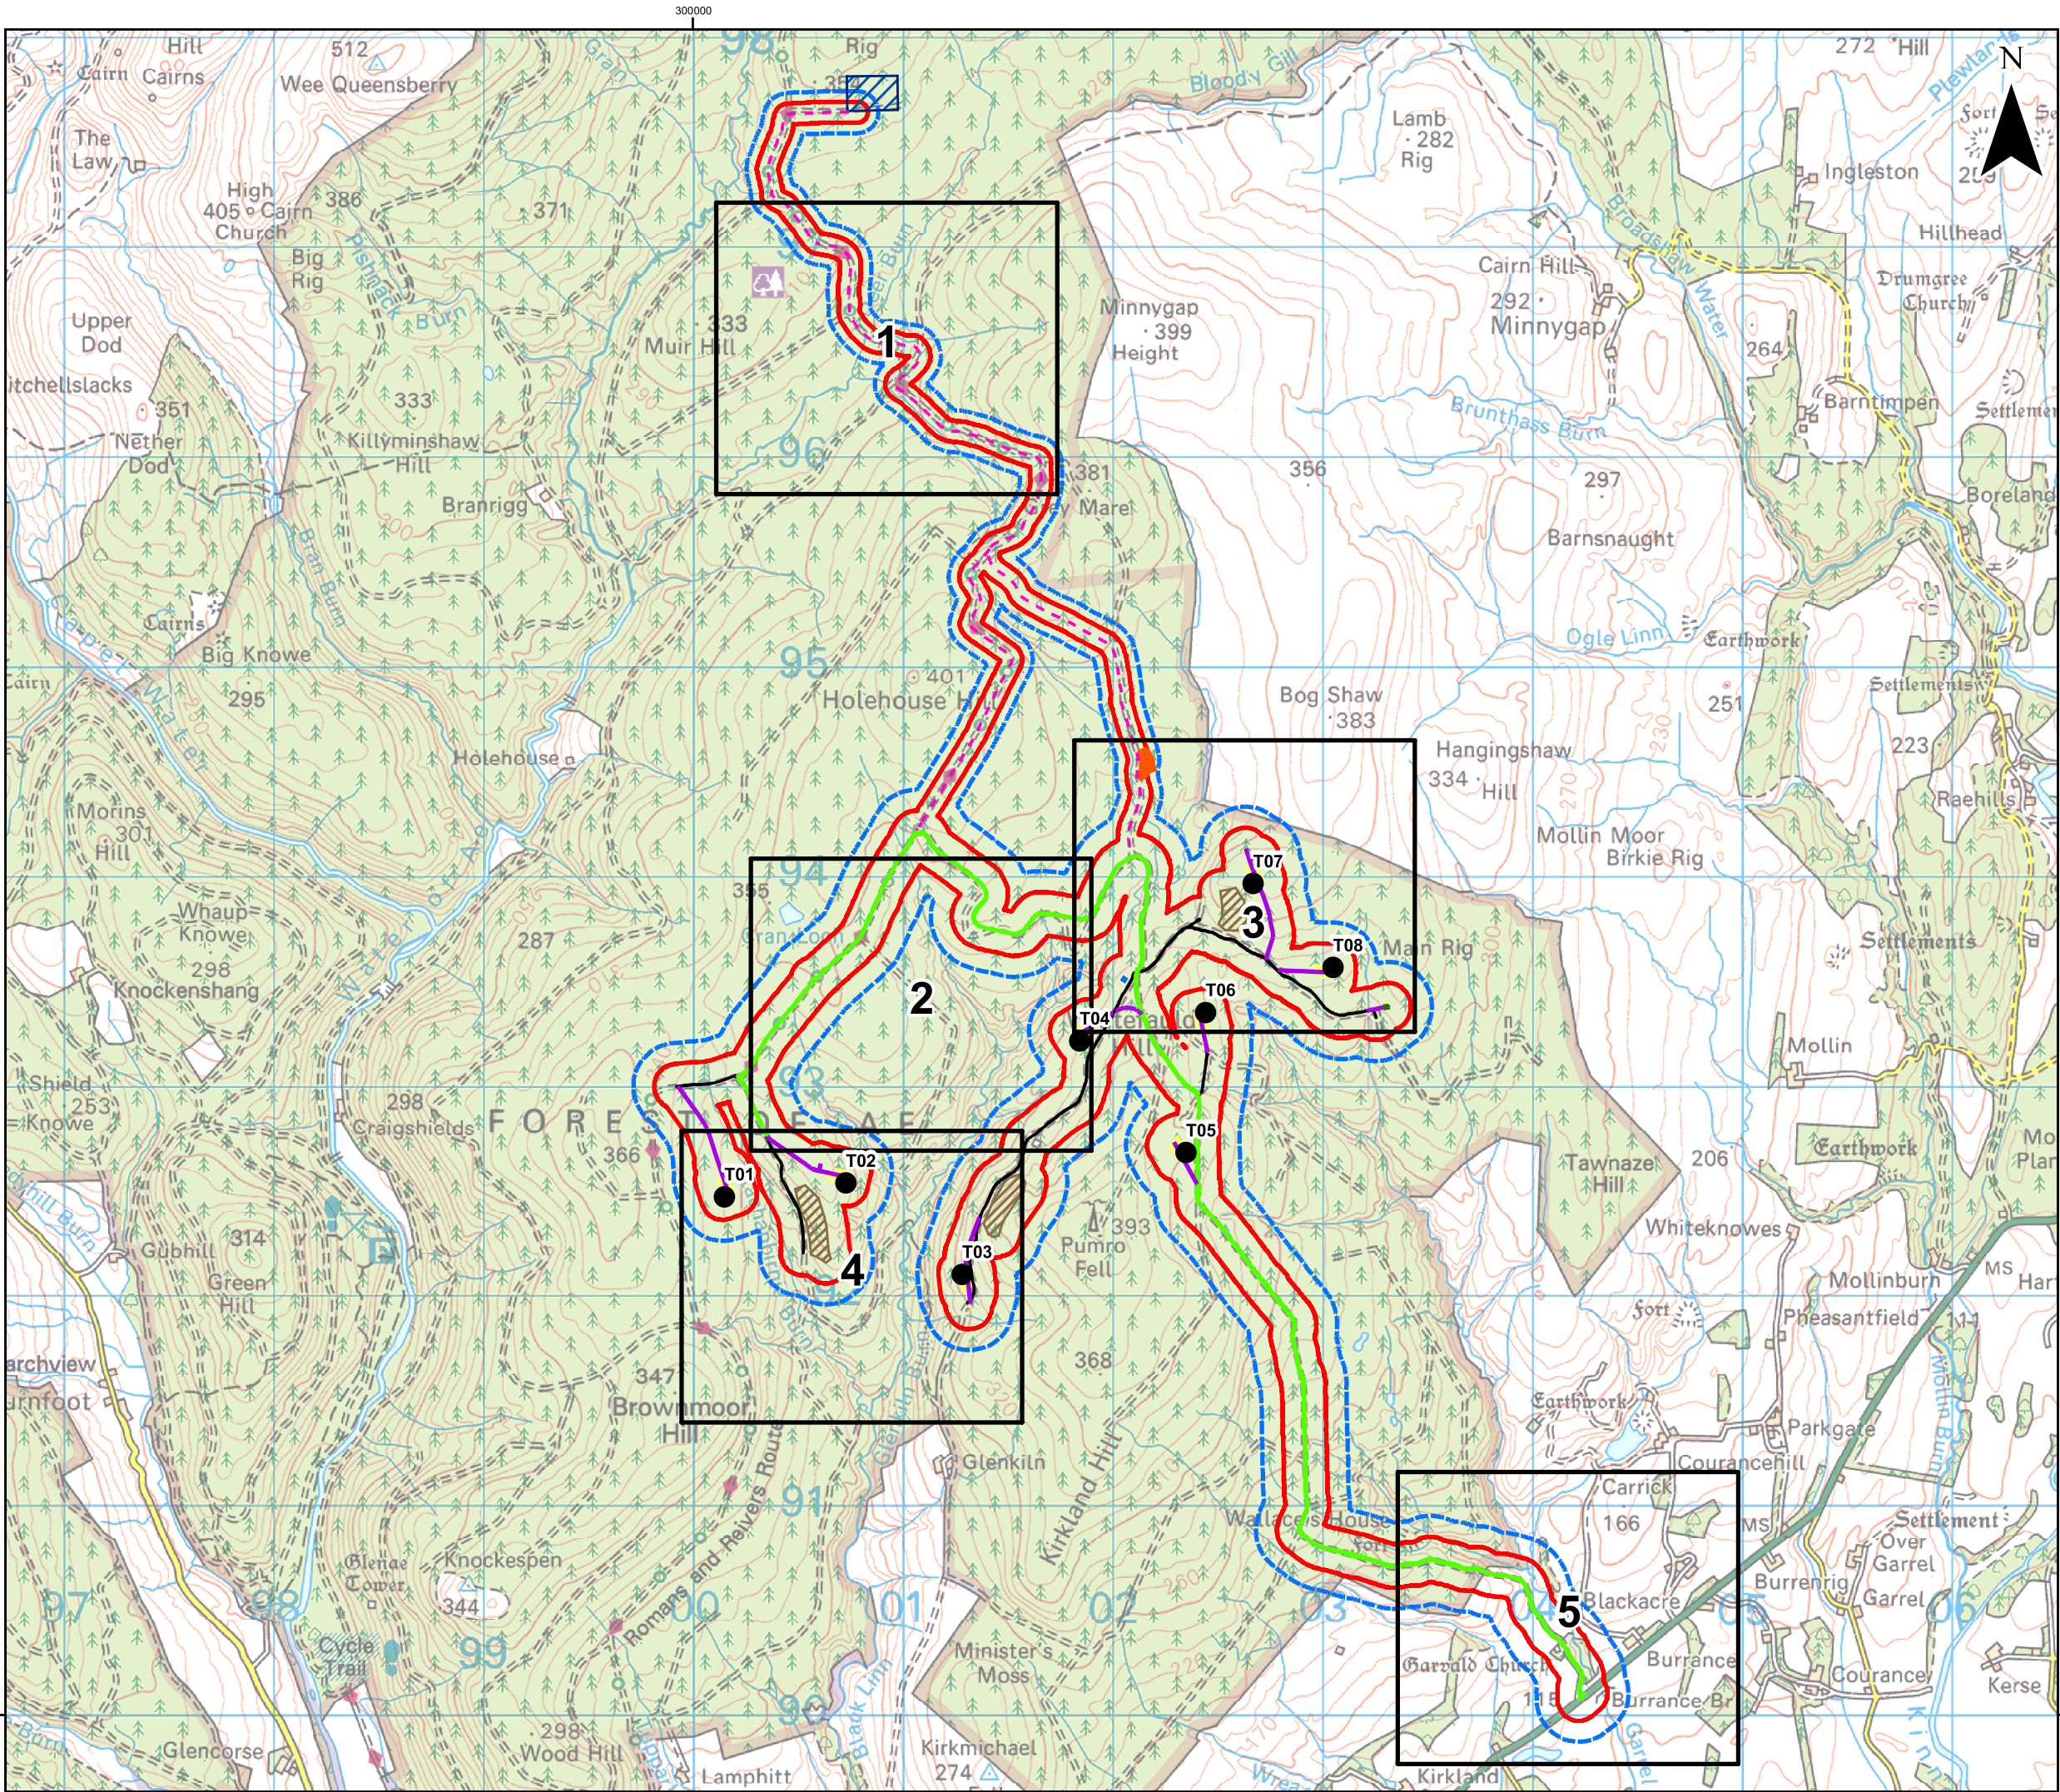


Legend

- Proposed Turbine
- Proposed Crane Pad
- Proposed Control Building
- Proposed Met Mast
- Proposed Borrow Pit Search Area
- Operational Harestanes Access – to be Upgraded
- Proposed New Access Track
- Existing Forestry Track - To be Upgraded
- Cable Route
- Existing Construction Compound / Hardstanding
- Existing Substation

Ecology Survey

- Ecology Survey Area
- Riparian Mammal Survey Area
- Sheets 1 - 5

© Crown Copyright 2020. All rights reserved.
Ordnance Survey Licence 0100031673.

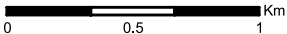



B	16/11/2020	VK	Second Issue.
A	12/10/2020	PM	First Issue.
Rev	Date	By	Comment



Harestanes South Windfarm Extension


Figure 7.3 Protected Species Survey Areas and Results Overview

Drg No	HARESTANES_WSP_I_157
Rev	B
Date	16/11/2020
Scale	1:30,000 @ A3

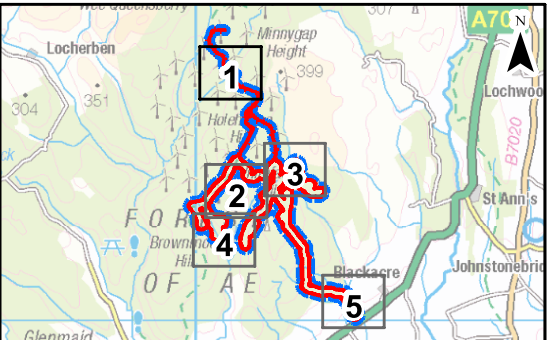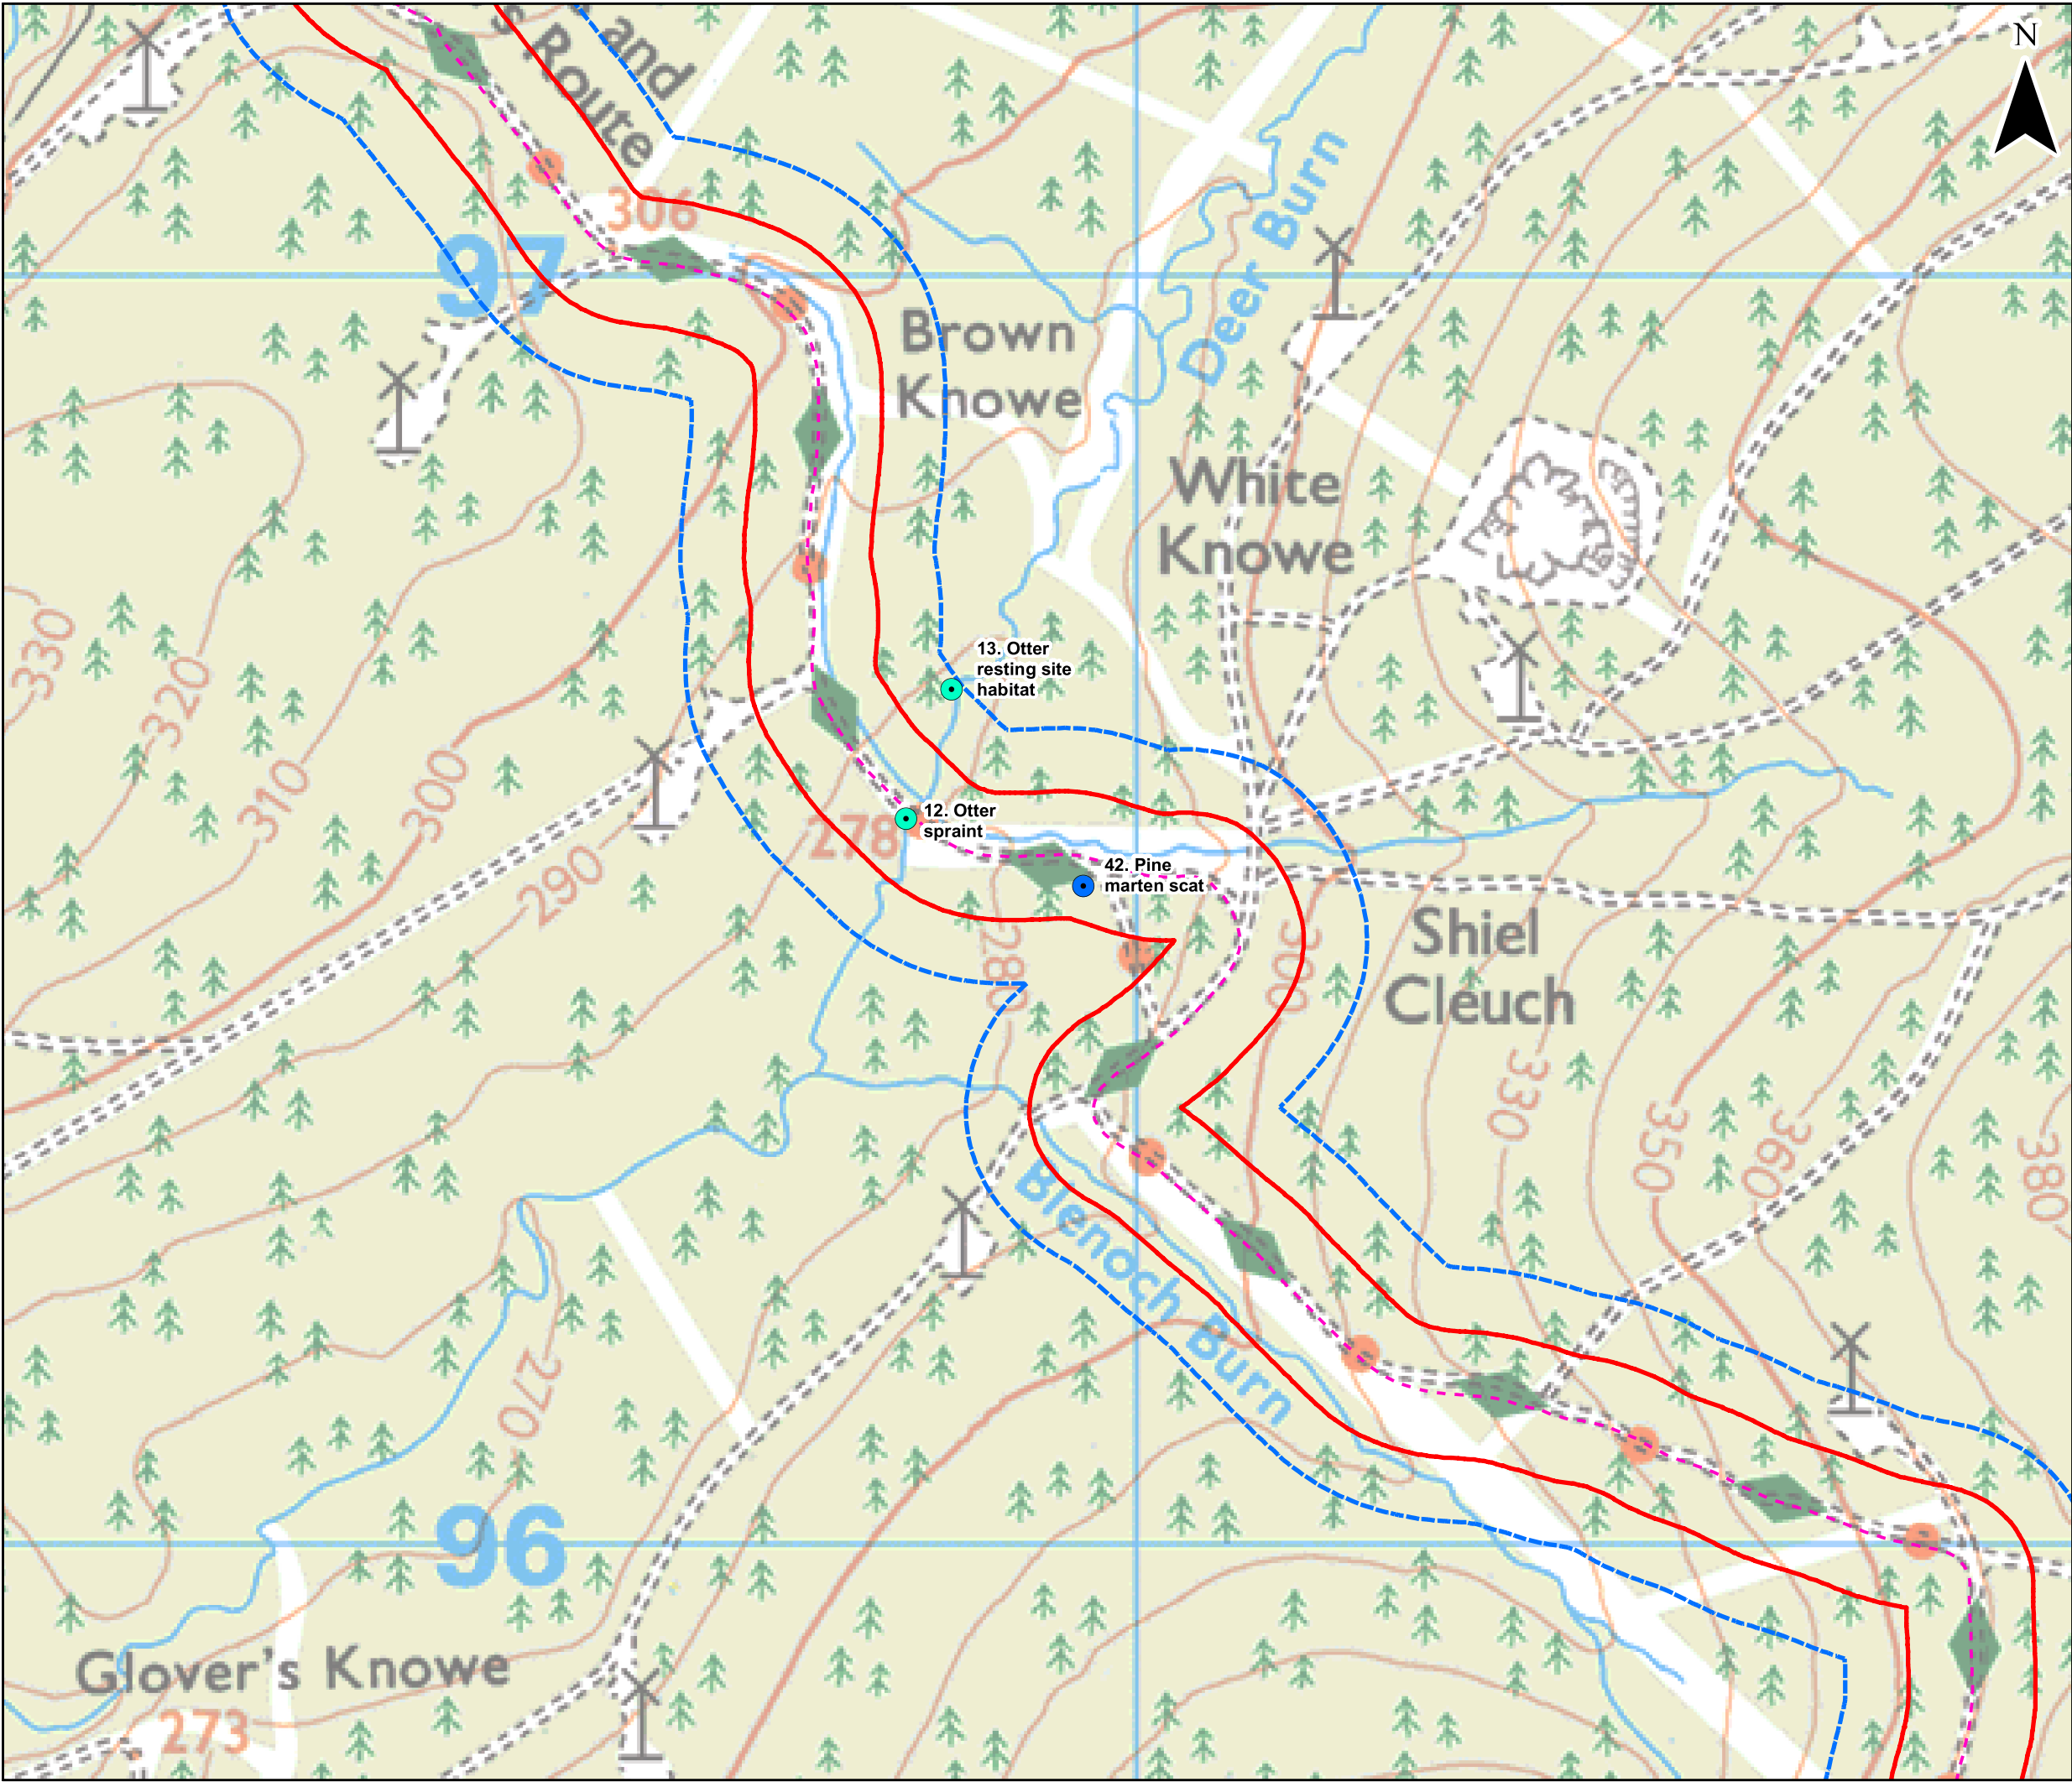

- Legend**
- Proposed Turbine
 - Proposed Crane Pad
 - Proposed Control Building
 - Proposed Met Mast
 - ▨ Proposed Borrow Pit Search Area
 - Operational Harestanes Access – to be Upgraded
 - Proposed New Access Track
 - Existing Forestry Track - To be Upgraded
 - - - Cable Route
 - Existing Construction Compound / Hardstanding
 - ▨ Existing Substation
- Ecology Survey**
- ▭ Ecology Survey Area
 - ▭ Riparian Mammal Survey Area
- Target Notes**
- Brown hare
 - Common lizard
 - Otter
 - Pine marten
 - Reptile habitat
 - Squirrel
 - Stoat
 - Water vole

© Crown Copyright 2020. All rights reserved.
Ordnance Survey Licence 0100031673.


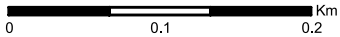


B	12/11/2020	VK	Second Issue.
A	12/10/2020	PM	First Issue.
Rev	Date	By	Comment




Harestanes South Windfarm Extension
Figure 7.3 Protected Species Survey Areas and Results Sheet 1 of 5

Drg No	HARESTANES_WSP_I_157
Rev	B
Date	13/11/2020
Scale	1:5,000 @ A3

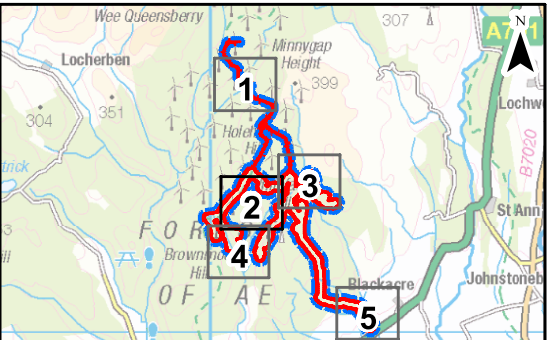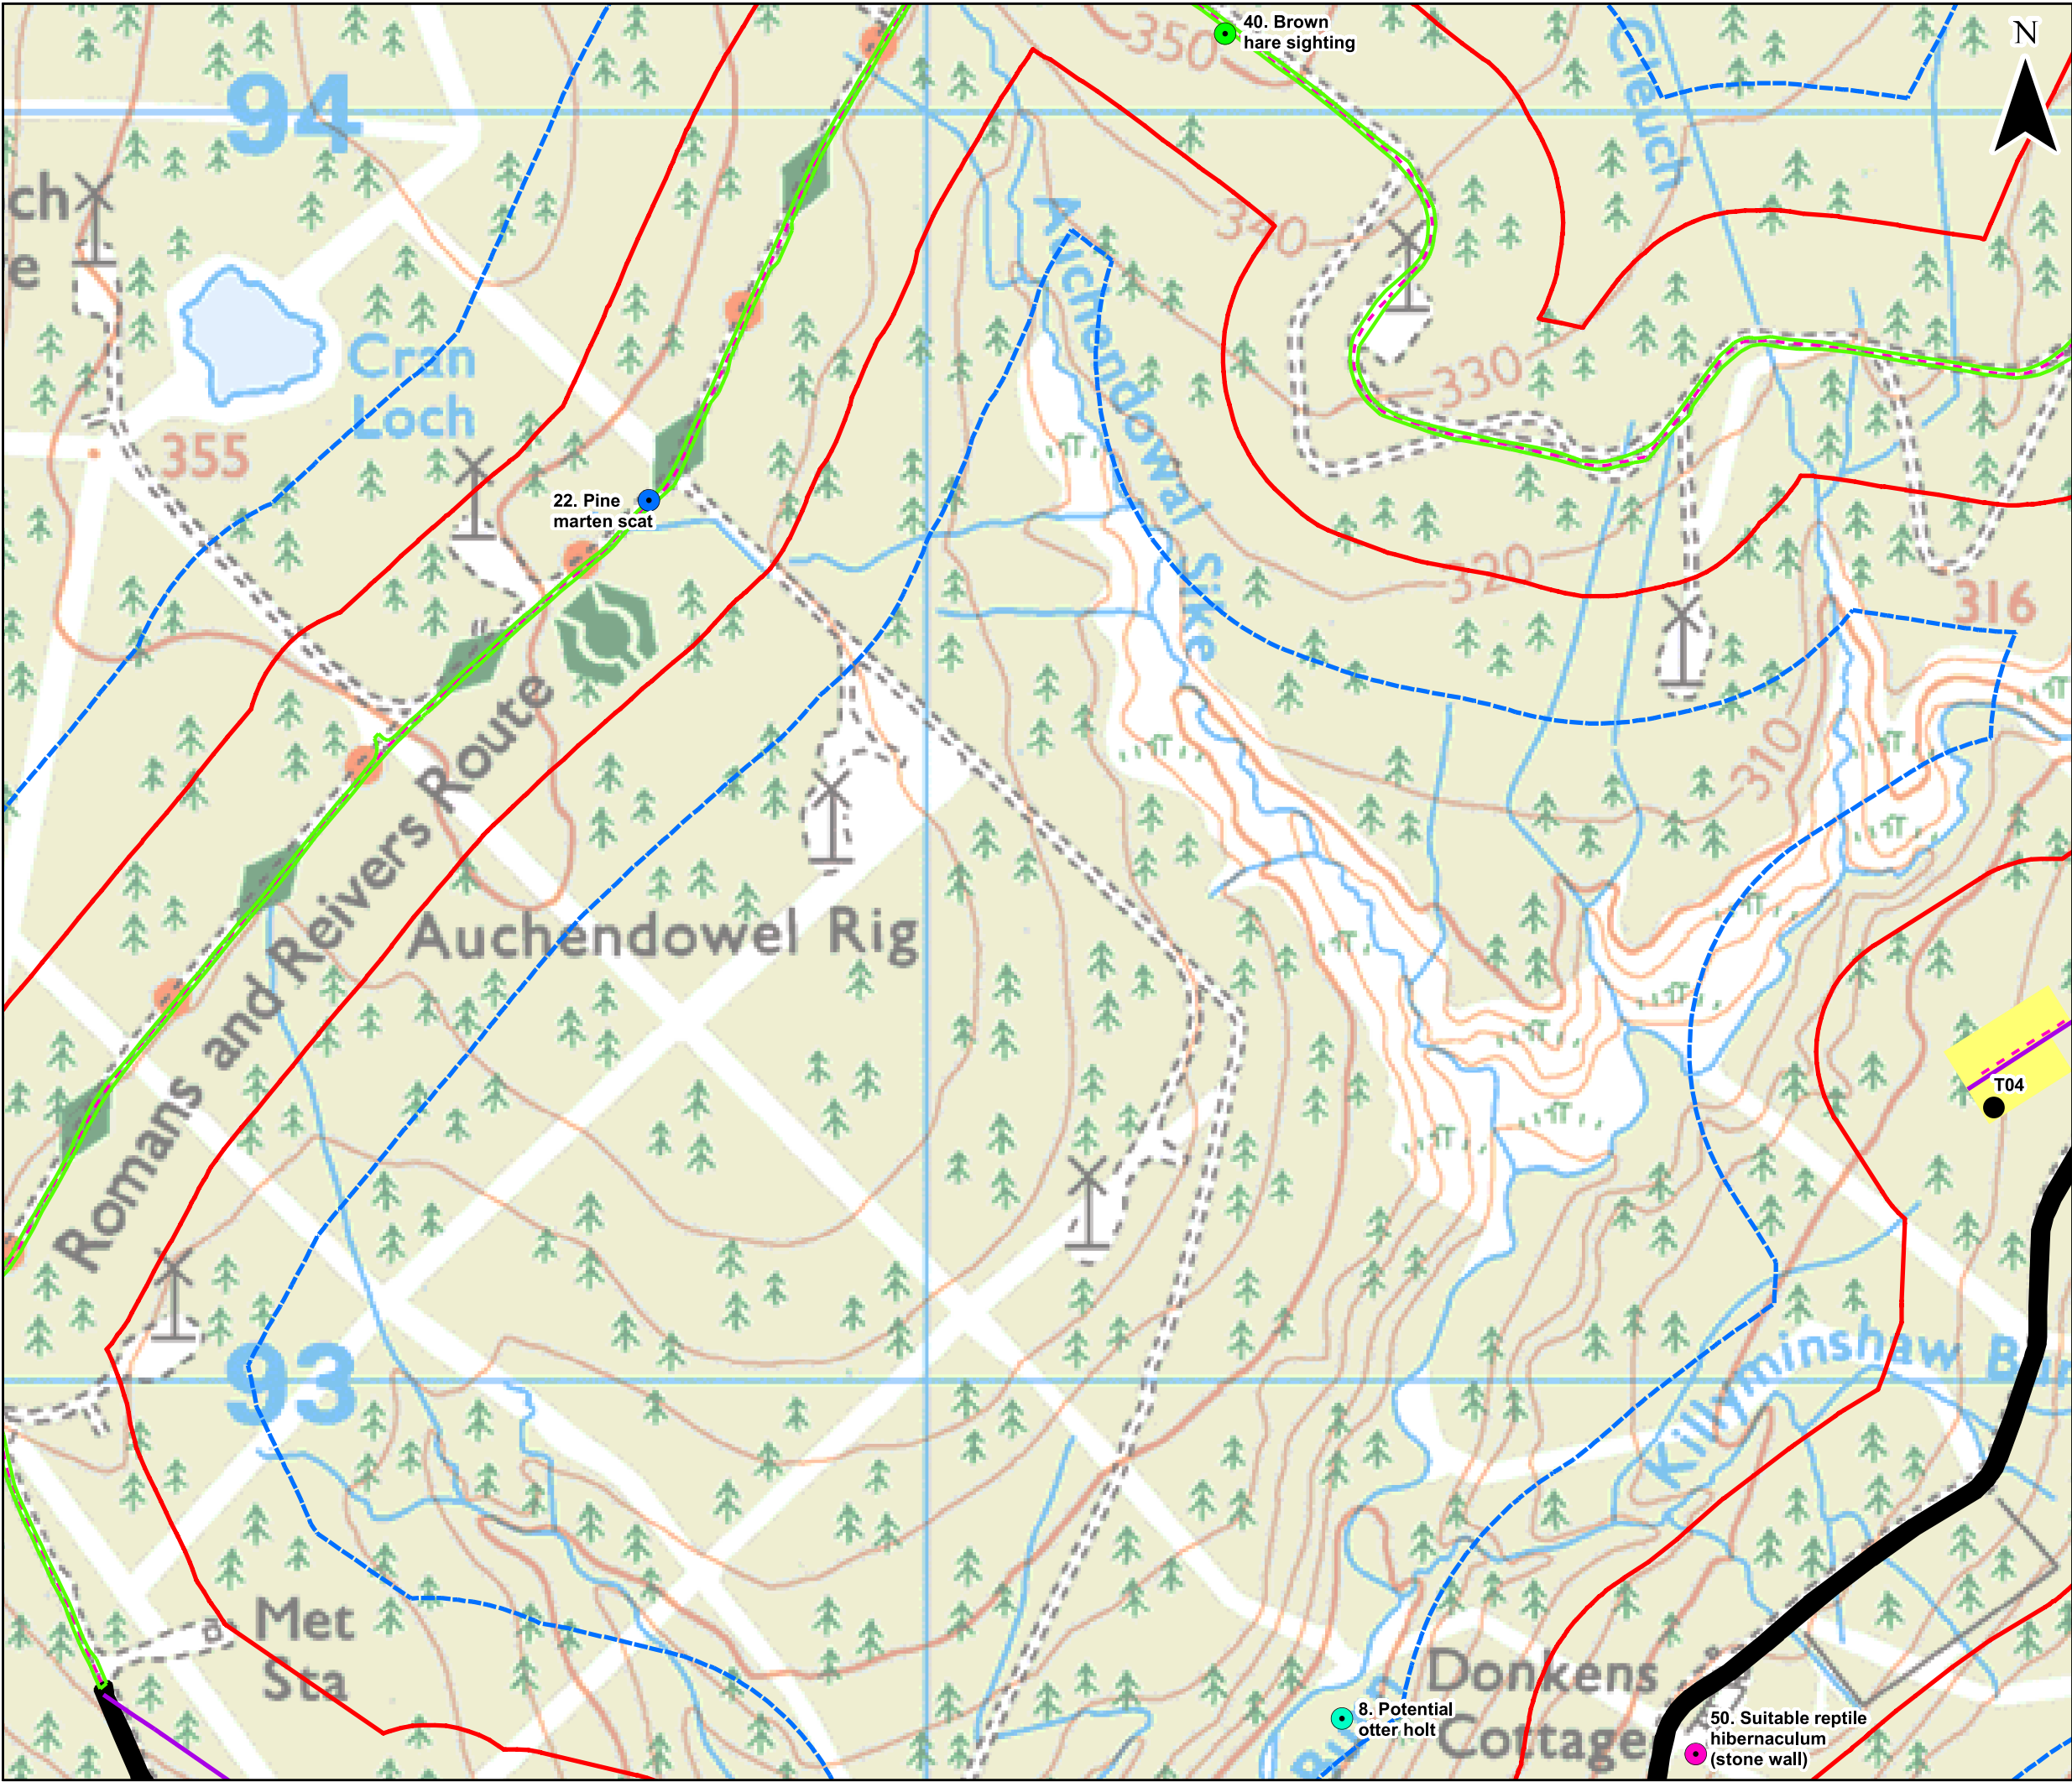

- Legend**
- Proposed Turbine
 - Proposed Crane Pad
 - Proposed Control Building
 - Proposed Met Mast
 - ▨ Proposed Borrow Pit Search Area
 - Operational Harestanes Access – to be Upgraded
 - Proposed New Access Track
 - Existing Forestry Track - To be Upgraded
 - - - Cable Route
 - Existing Construction Compound / Hardstanding
 - ▨ Existing Substation
- Ecology Survey**
- ▭ Ecology Survey Area
 - ▭ Riparian Mammal Survey Area
- Target Notes**
- Brown hare
 - Common lizard
 - Otter
 - Pine marten
 - Reptile habitat
 - Squirrel
 - Stoat
 - Water vole

© Crown Copyright 2020. All rights reserved.
Ordnance Survey Licence 0100031673.

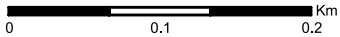



Rev	Date	By	Comment
B	12/11/2020	VK	Second Issue.
A	12/10/2020	PM	First Issue.



Harestanes South Windfarm Extension

Figure 7.3 Protected Species Survey Areas and Results Sheet 2 of 5

Drg No	HARESTANES_WSP_I_157
Rev	B
Date	13/11/2020
Scale	1:5,000 @ A3

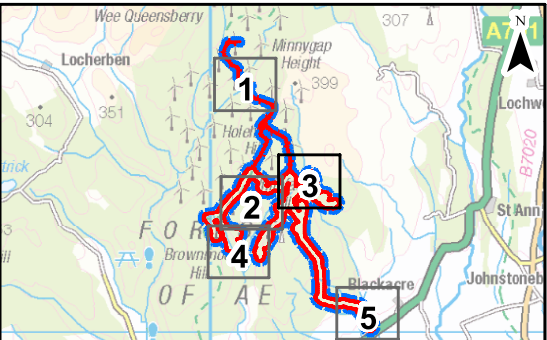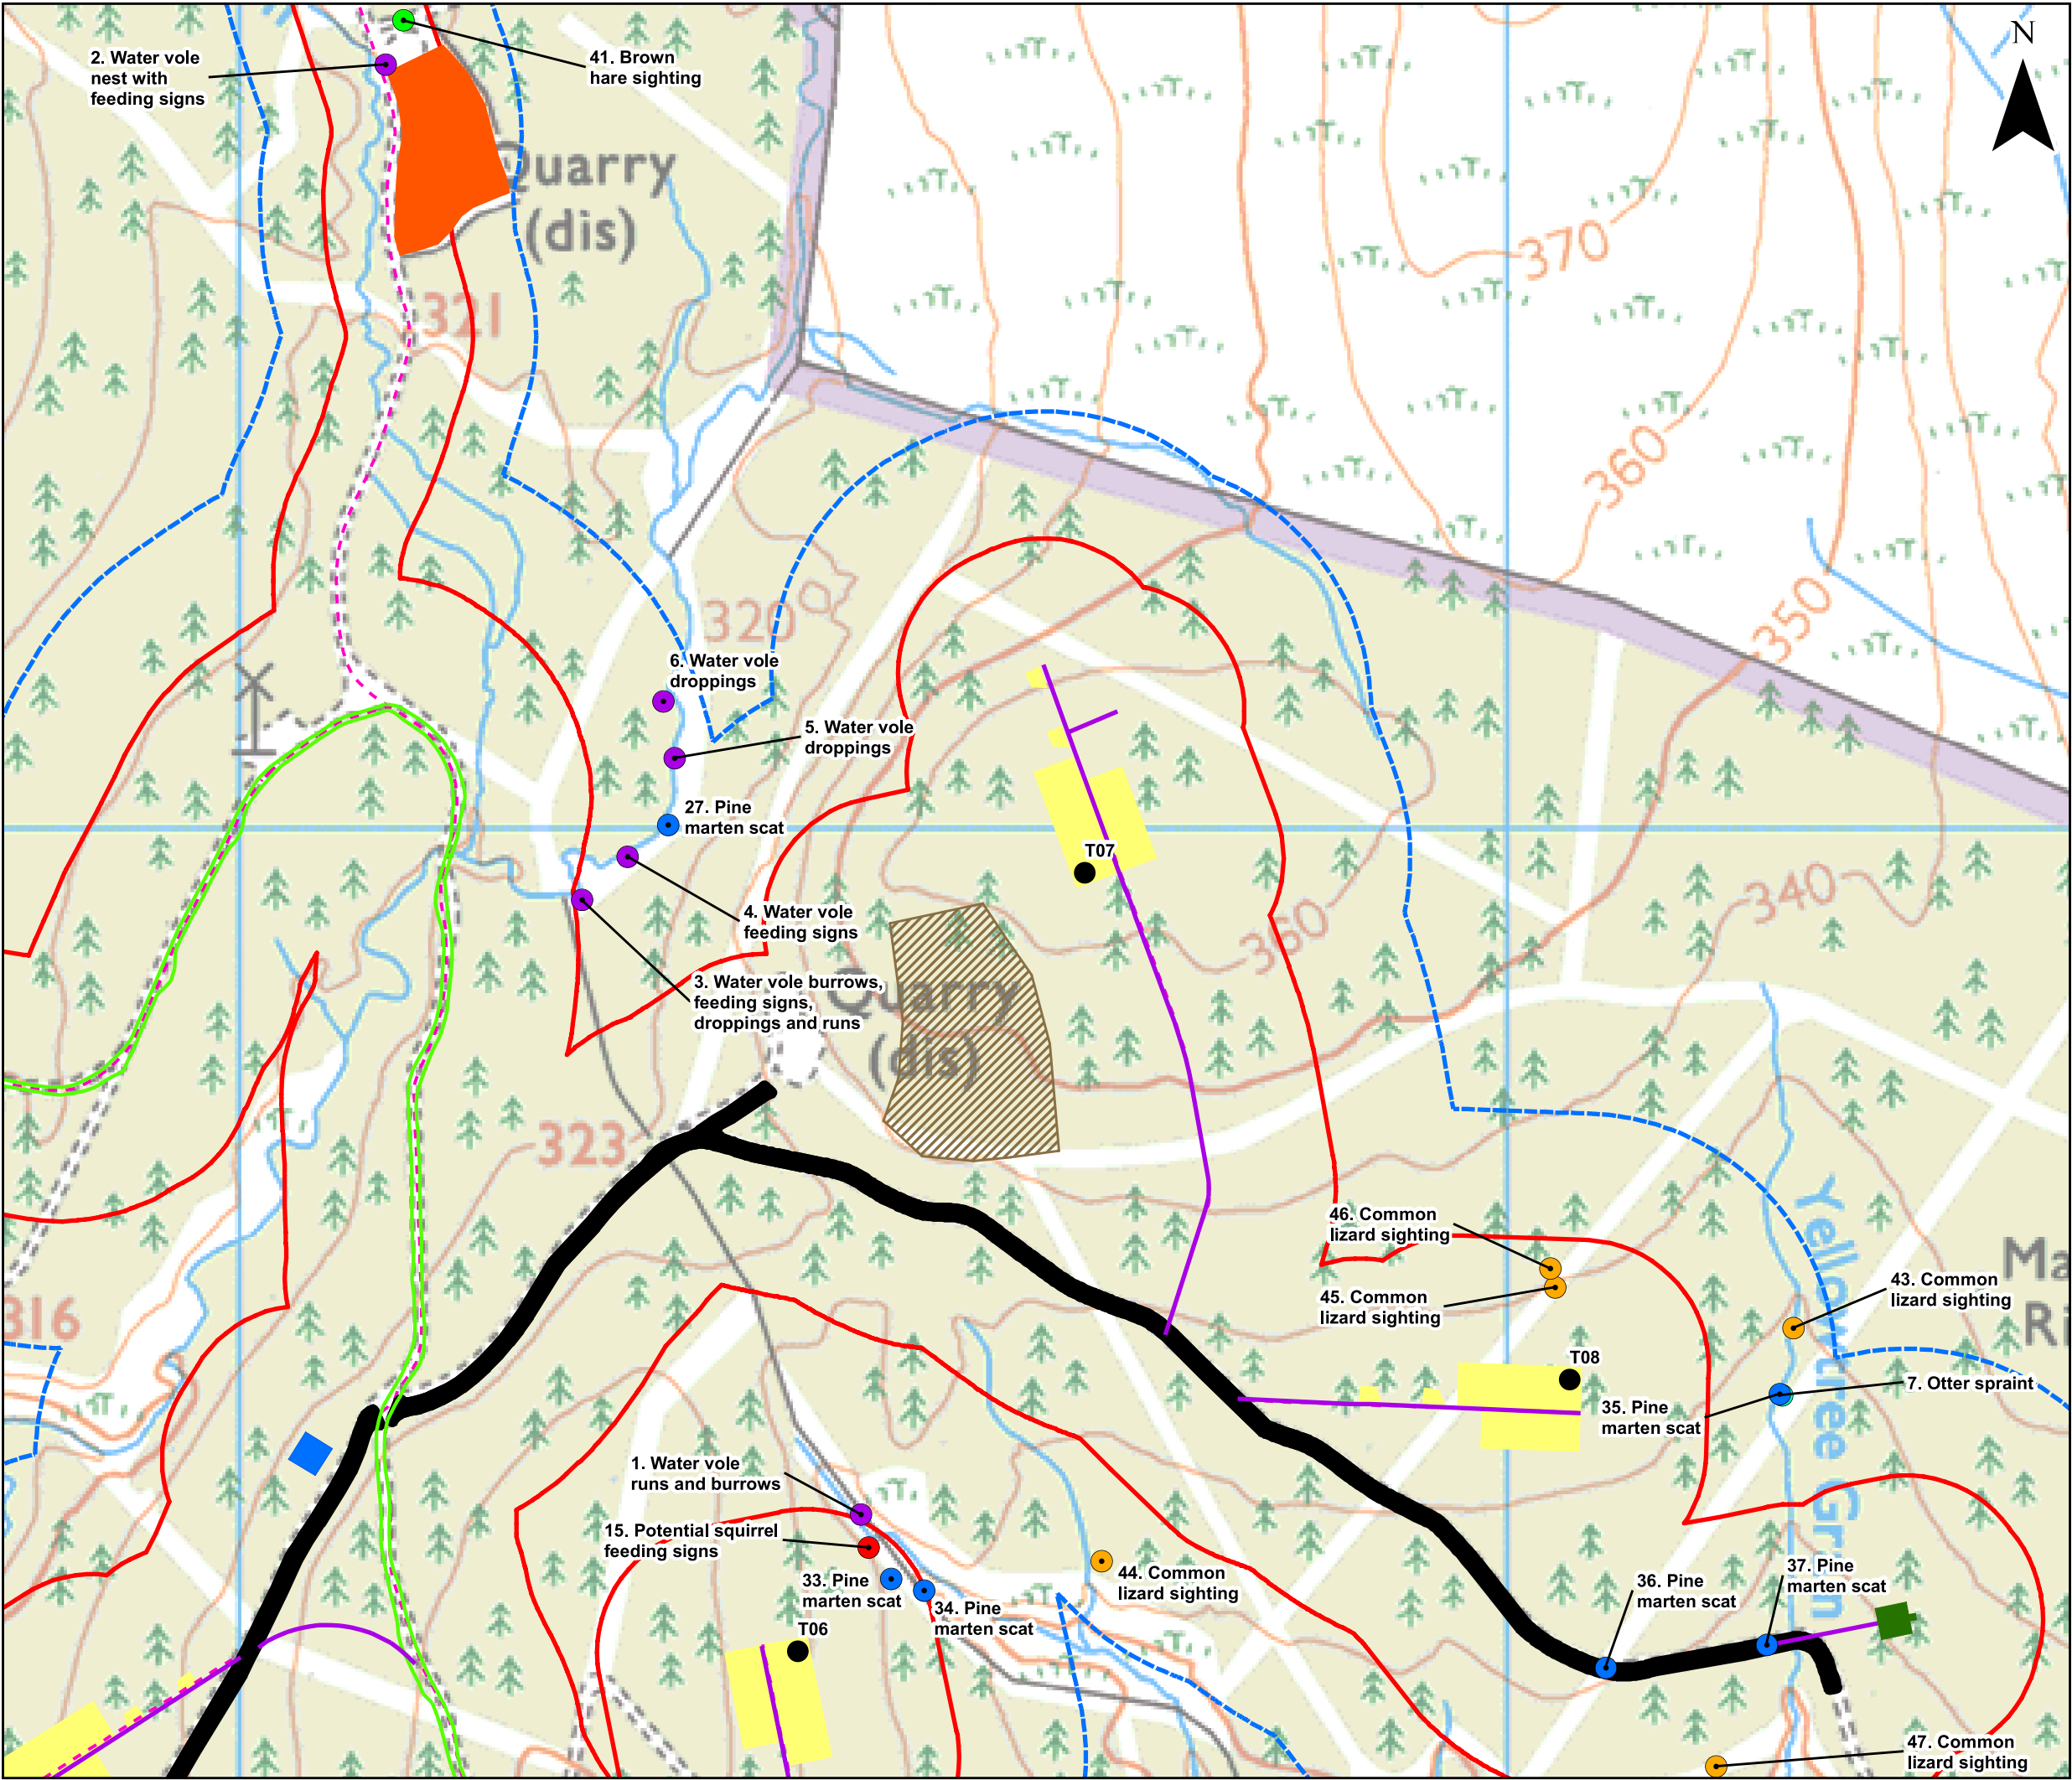

Legend

- Proposed Turbine
- Proposed Crane Pad
- Proposed Control Building
- Proposed Met Mast
- ▨ Proposed Borrow Pit Search Area
- Operational Harestanes Access – to be Upgraded
- Proposed New Access Track
- Existing Forestry Track - To be Upgraded
- - - Cable Route
- Existing Construction Compound / Hardstanding
- ▨ Existing Substation


Ecology Survey

- ▭ Ecology Survey Area
- ▭ Riparian Mammal Survey Area

Target Notes

- Brown hare
- Common lizard
- Otter
- Pine marten
- Reptile habitat
- Squirrel
- Stoat
- Water vole

© Crown Copyright 2020. All rights reserved.
Ordnance Survey Licence 0100031673.

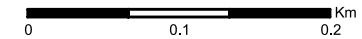



B	12/11/2020	VK	Second Issue.
A	12/10/2020	PM	First Issue.
Rev	Date	By	Comment



Harestanes South Windfarm Extension

Figure 7.3 Protected Species Survey Areas and Results Sheet 3 of 5

Drg No	HARESTANES_WSP_I_157
Rev	B
Date	13/11/2020
Scale	1:5,000 @ A3

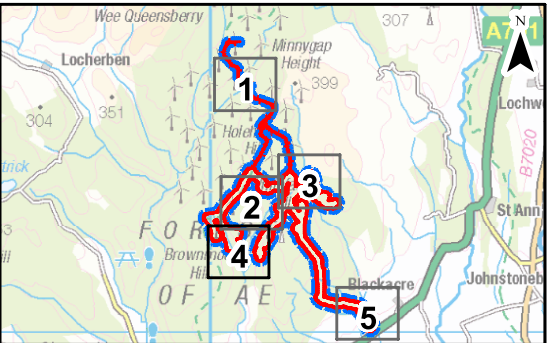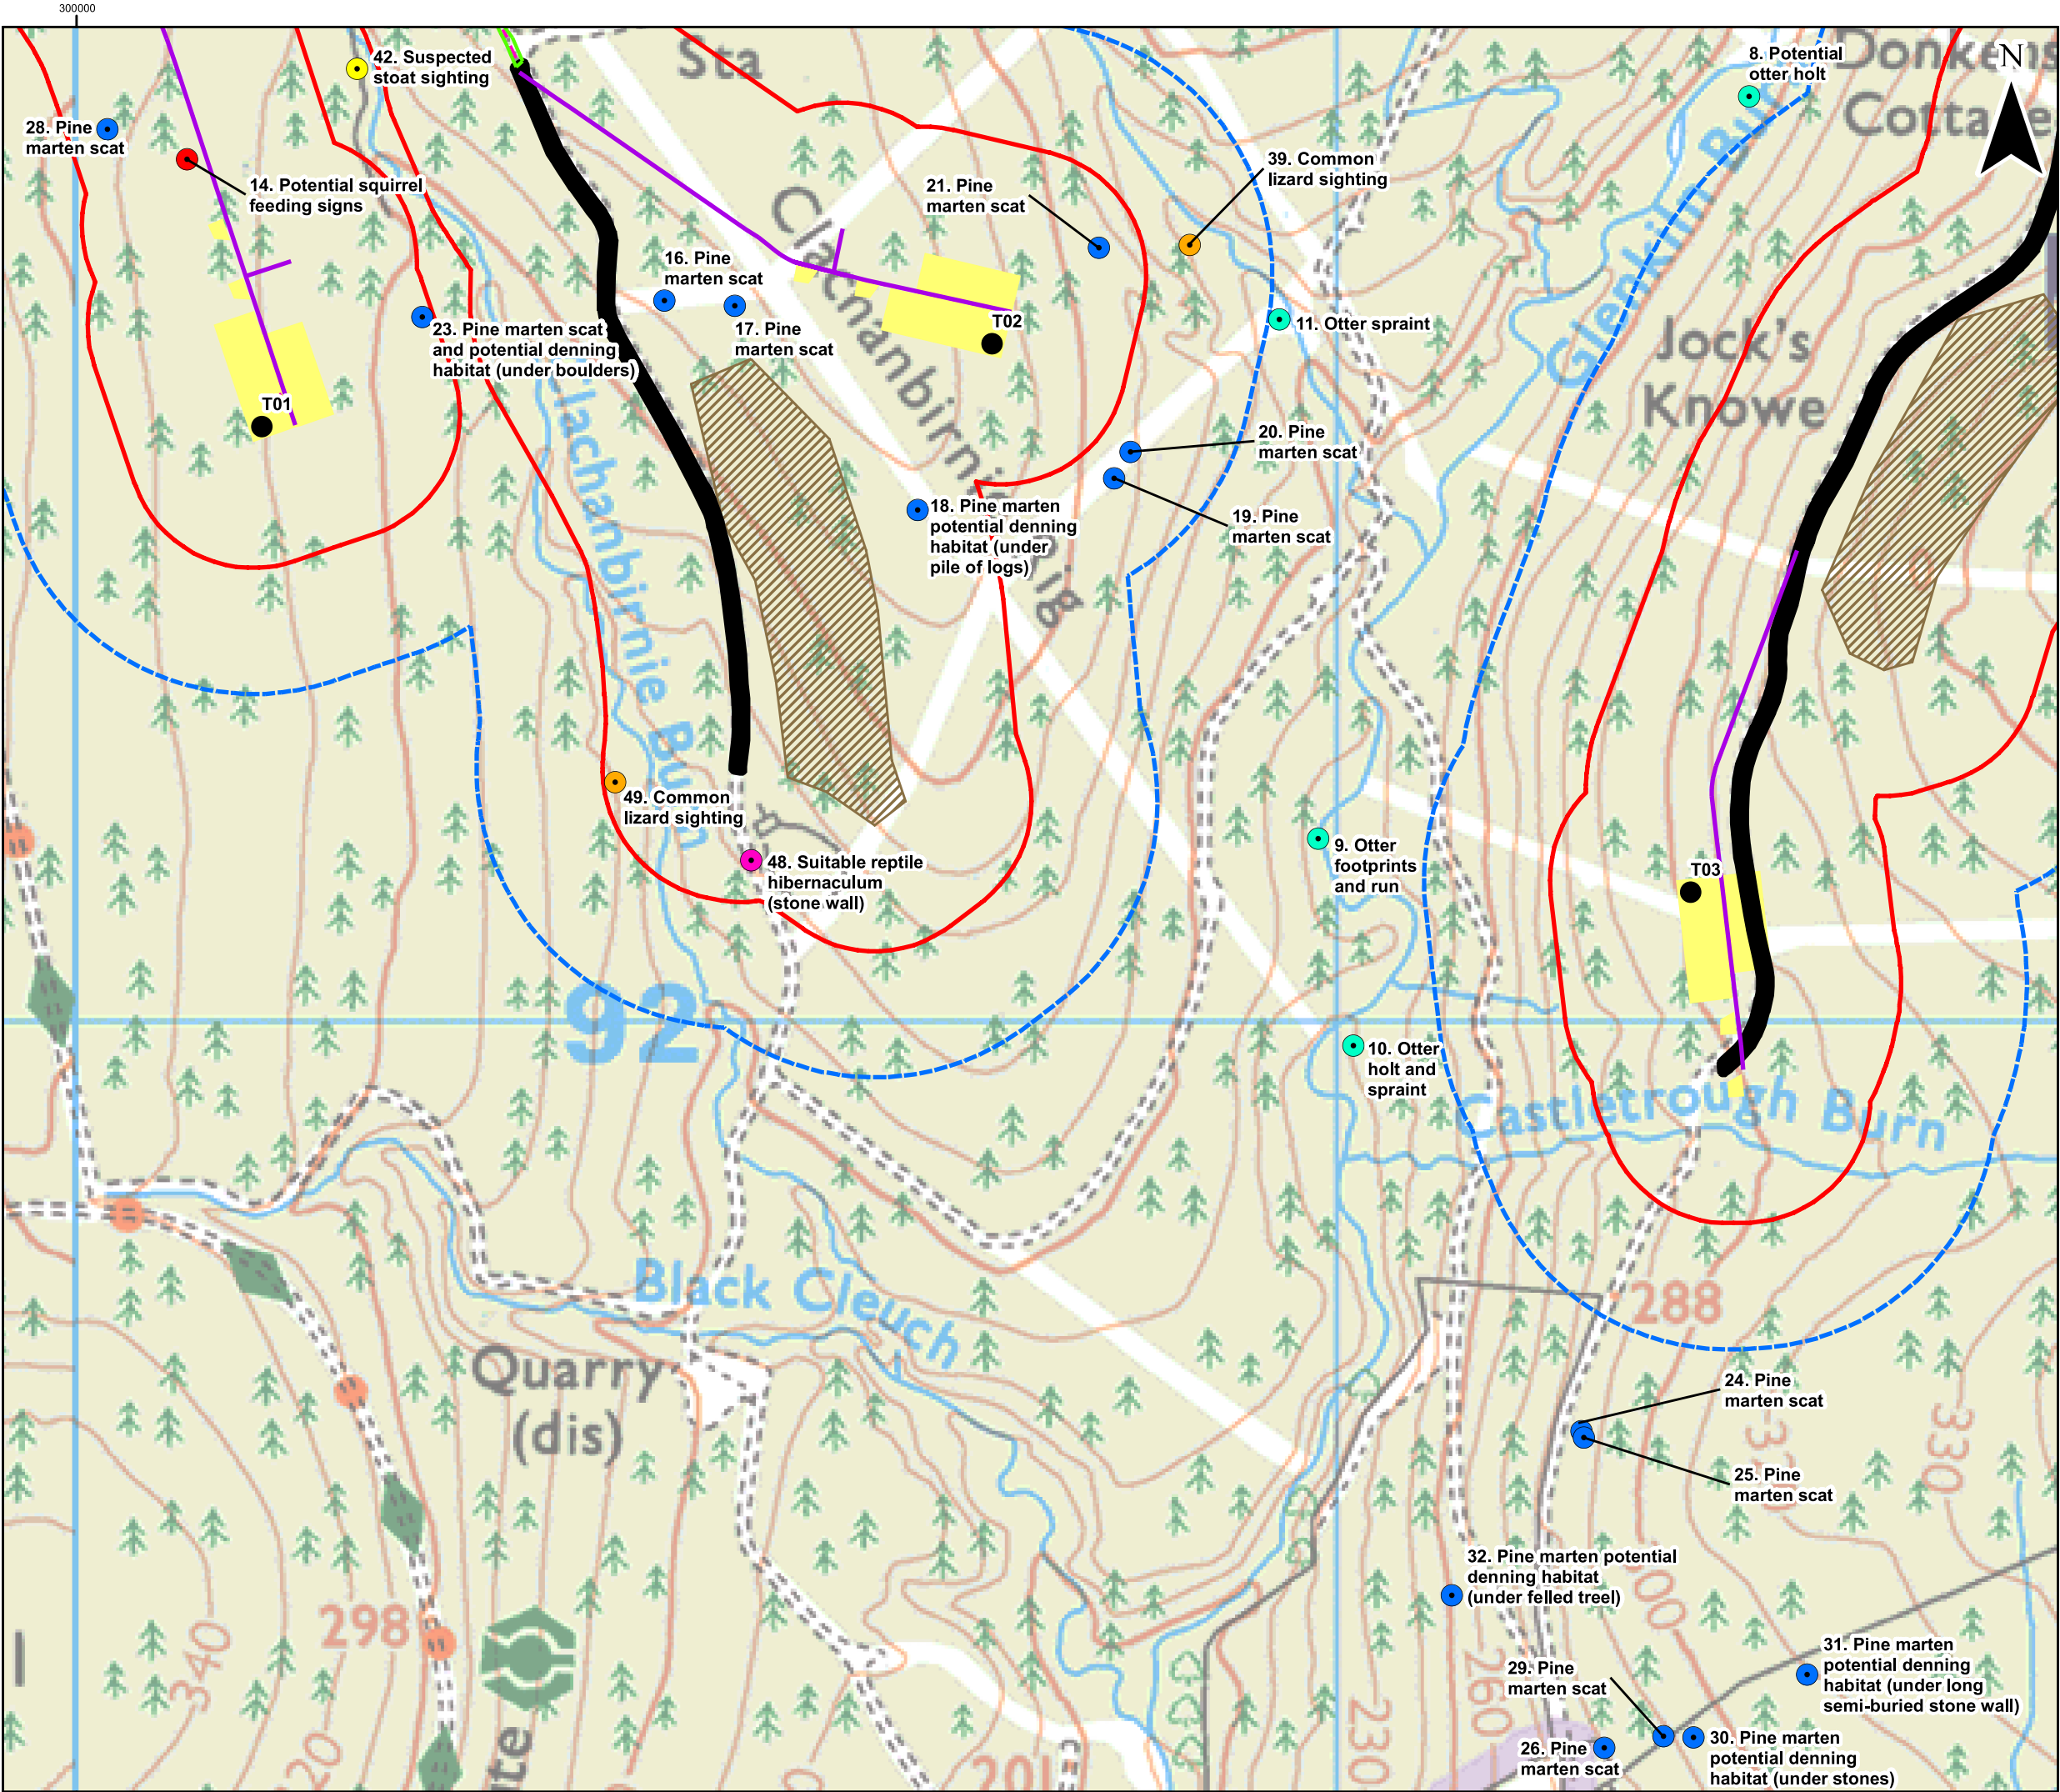

Legend

- Proposed Turbine
- Proposed Crane Pad
- Proposed Control Building
- Proposed Met Mast
- Proposed Borrow Pit Search Area
- Operational Harestanes Access – to be Upgraded
- Proposed New Access Track
- Existing Forestry Track - To be Upgraded
- - - Cable Route
- Existing Construction Compound / Hardstanding
- Existing Substation


Ecology Survey

- Ecology Survey Area
- Riparian Mammal Survey Area

Target Notes

- Brown hare
- Common lizard
- Otter
- Pine marten
- Reptile habitat
- Squirrel
- Stoat
- Water vole

© Crown Copyright 2020. All rights reserved.
Ordnance Survey Licence 0100031673.

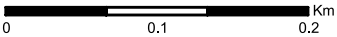



B	12/11/2020	VK	Second Issue.
A	12/10/2020	PM	First Issue.
Rev	Date	By	Comment



Harestanes South Windfarm Extension


Figure 7.3 Protected Species Survey Areas and Results Sheet 4 of 5

Drg No	HARESTANES_WSP_I_157
Rev	B
Date	13/11/2020
Scale	1:5,000 @ A3

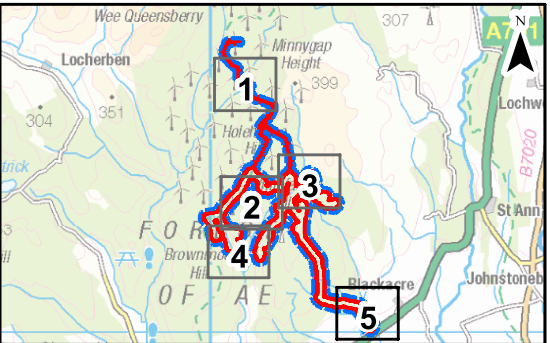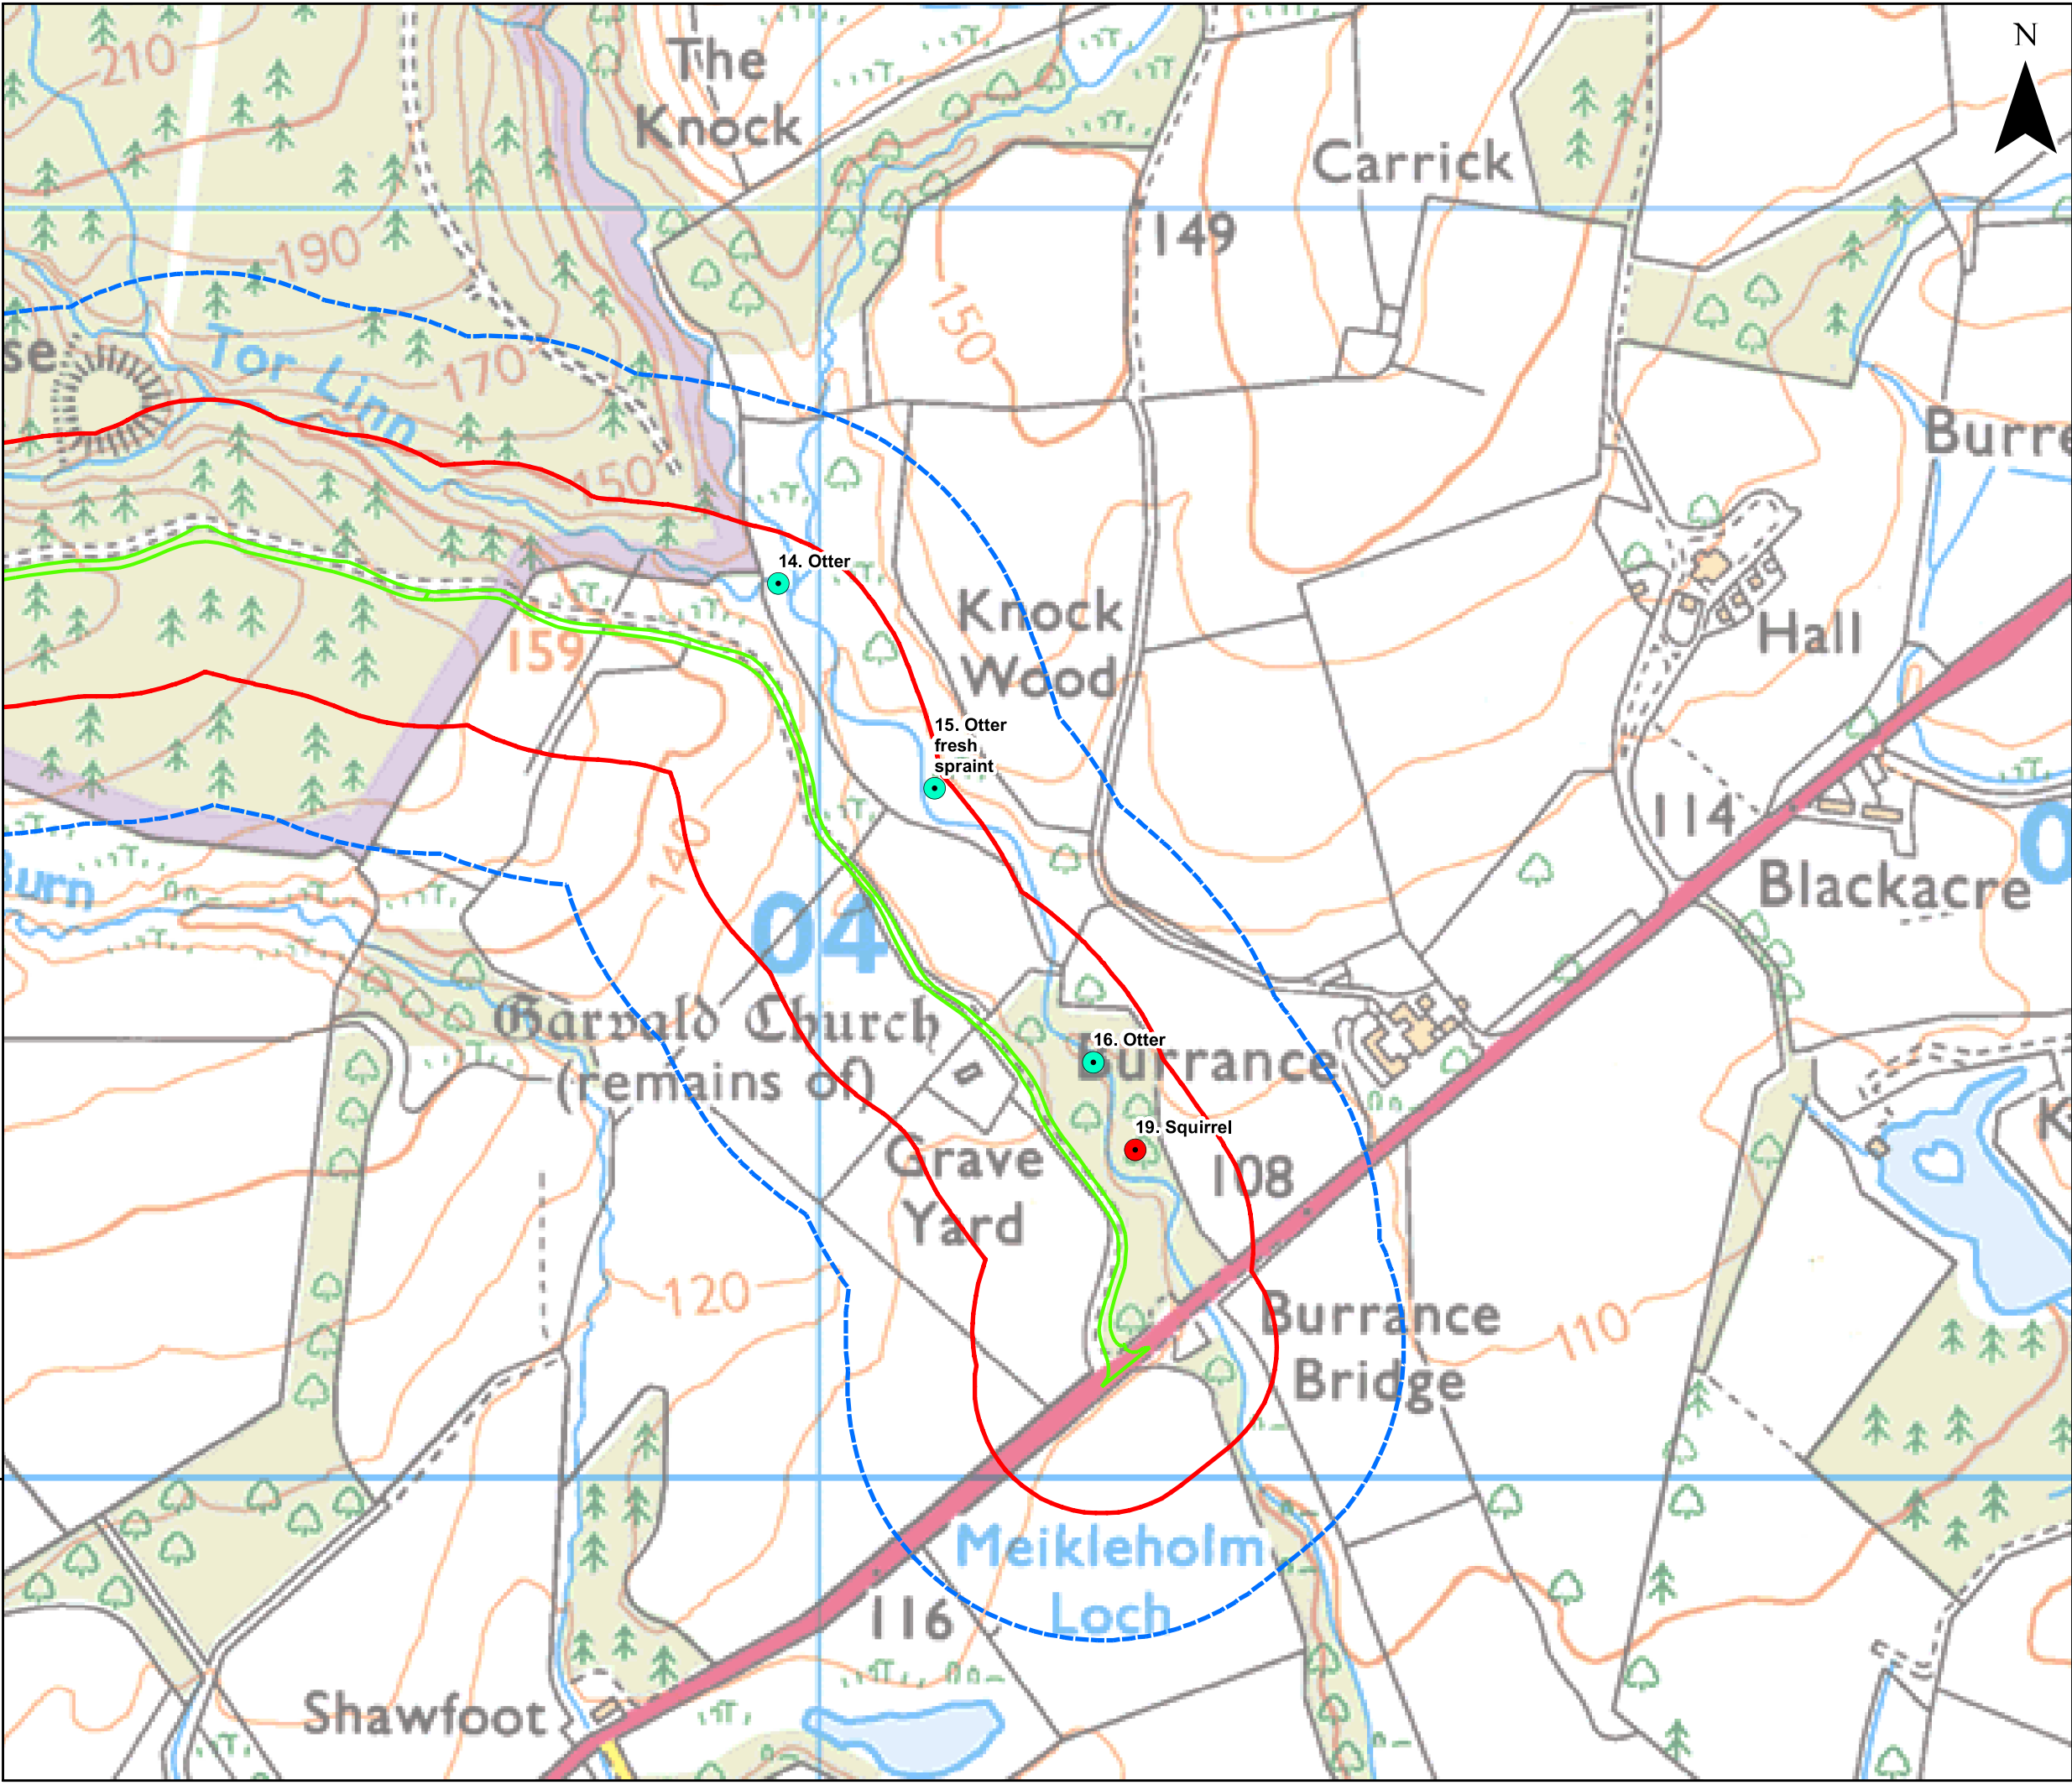

- Legend**
- Proposed Turbine
 - Proposed Crane Pad
 - Proposed Control Building
 - Proposed Met Mast
 - ▨ Proposed Borrow Pit Search Area
 - Operational Harestanes Access – to be Upgraded
 - Proposed New Access Track
 - Existing Forestry Track - To be Upgraded
 - - - Cable Route
 - Existing Construction Compound / Hardstanding
 - Existing Substation
- Ecology Survey**
- Ecology Survey Area
 - Riparian Mammal Survey Area
- Target Notes**
- Brown hare
 - Common lizard
 - Otter
 - Pine marten
 - Reptile habitat
 - Squirrel
 - Stoat
 - Water vole

© Crown Copyright 2020. All rights reserved.
Ordnance Survey Licence 0100031673.

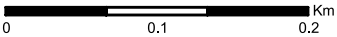

Rev	Date	By	Comment
B	12/11/2020	VK	Second Issue.
A	12/10/2020	PM	First Issue.



Harestanes South Windfarm Extension

Figure 7.3 Protected Species Survey Areas and Results Sheet 5 of 5

Drg No	HARESTANES_WSP_I_157
Rev	B
Date	13/11/2020
Scale	1:5,000 @ A3