






AERIAL VIEW OF EXISTING MOUND




VIEW FROM SOUTH FACE OF MOUND
(TO BE EXCAVATED)



PLAN OF PROPOSED EXTRACTION AND REINSTATEMENT
SCALE 1:2000

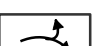- Key**
-  Planning Application Boundary
 -  Future Tree Planting following Mound Reprofiling
 -  New Access Road / Haulage Road

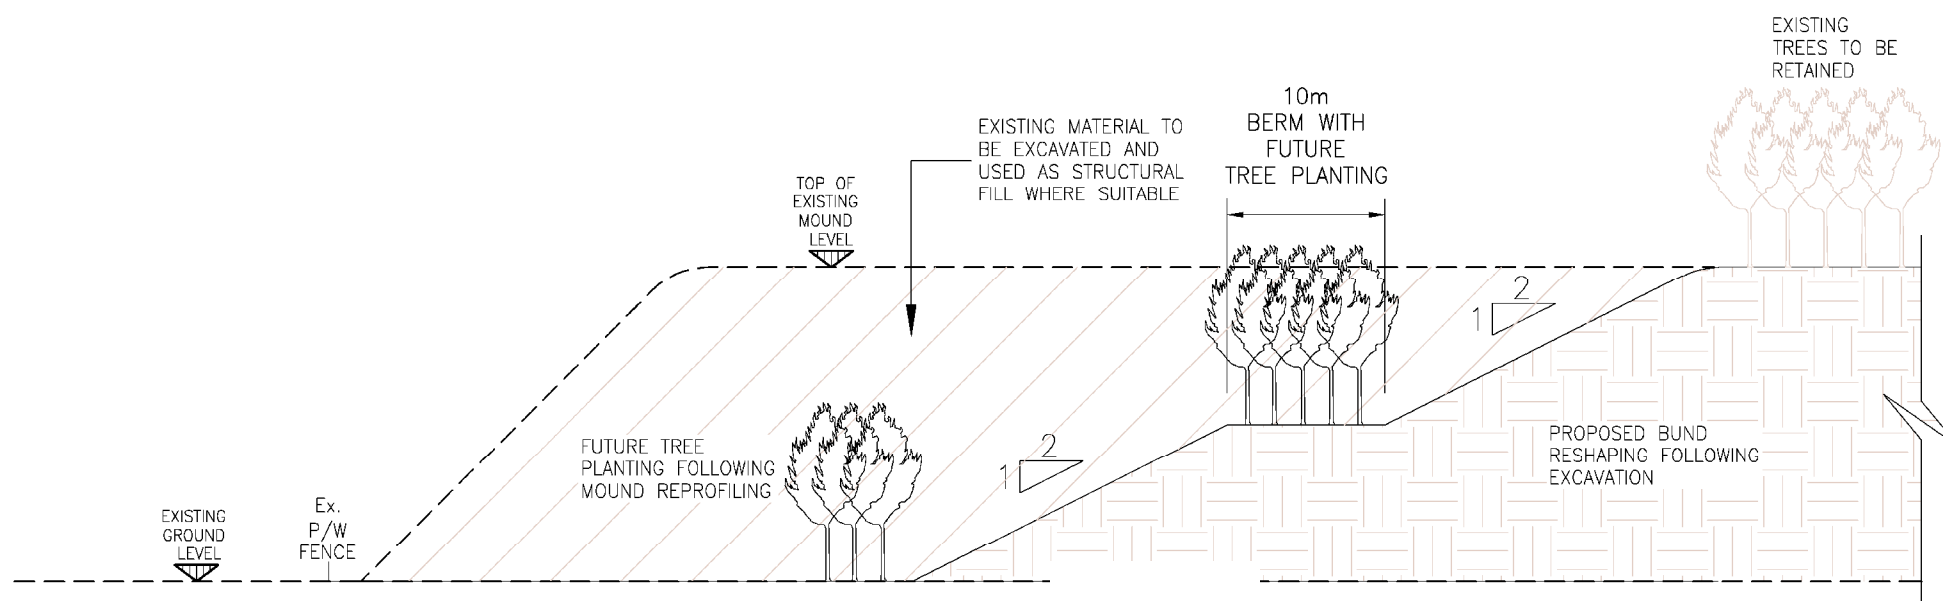

SECTION A-A – SECTION THROUGH EXTRACTION AND REINSTATEMENT
SCALE 1:500

This drawing is for preliminary purposes only and is subject to amendment during design development. UNDER NO CIRCUMSTANCES MUST THIS DRAWING BE USED FOR CONSTRUCTION PURPOSES



Hagshaw Hill Wind Farm Repowering

Environmental Impact Assessment Report

Figure 3.10
Proposed Material
Excavation and Mound Reshaping