


Typical Layout



Typical Cross Section A-A

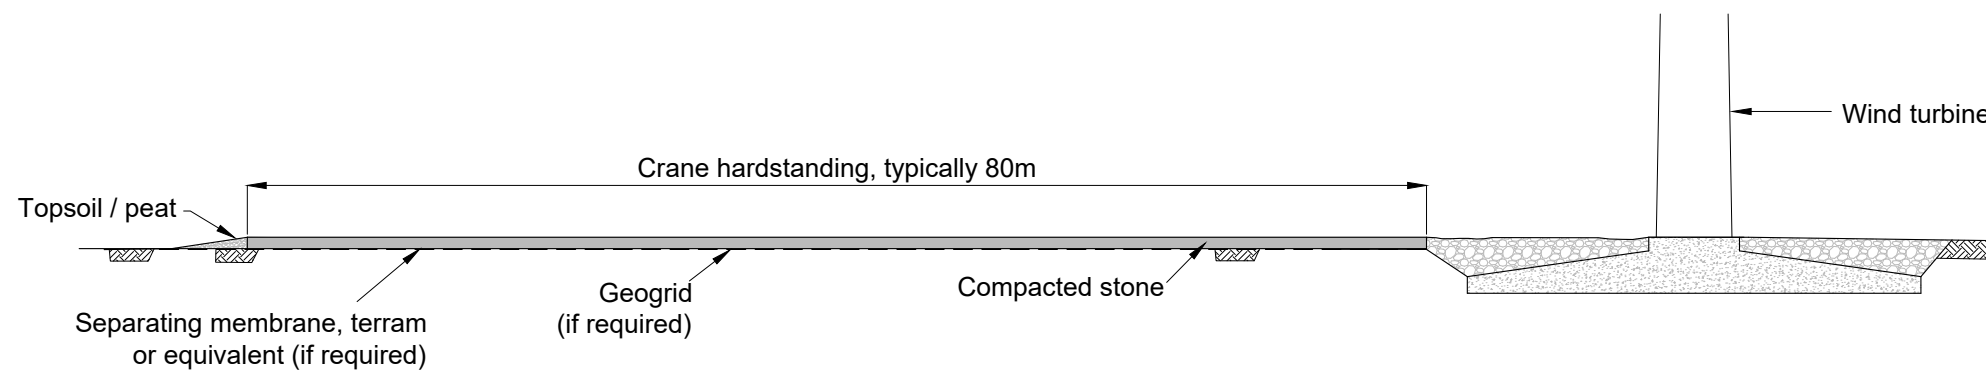

ScottishPower Renewables
 9th Floor Scottish Power Headquarters
 320 St Vincent Street
 Glasgow
 G2 5AD
 Email: info@scottishpowerrenewables.com
 Web: www.scottishpowerrenewables.com

NOTES
 1. This drawing is the property of ScottishPower Renewables UK Ltd. It is a confidential document and must not be copied, used, or its contents divulged without prior written consent.
 2. DO NOT SCALE FROM DRAWING.

| Rev. | Date | By | Description | Chk. | App. |
|------|----------|----|-------------|------|------|
| 1 | 21/10/19 | RB | FIRST_ISSUE | AP | DF |

| | | | |
|----------------------------|-----------|-------------|--------------|
| Designed: RB | Drawn: RB | Checked: AP | Approved: DF |
| OCTOBER-2019 | | | |
| Scale @ A3: 1:500 | | | |
| Project No: EDI_1706_EIAR | | | |
| © ScottishPower Renewables | | | |

| | |
|---------|--|
| Project | Kilgallioch Windfarm Extension EIA Report |
| Title | Typical Crane Hardstanding |

| | |
|-----------------|------------|
| Drawing Status: | Final |
| Drawing No: | FIGURE-4.6 |
| Rev. | 1 |