




CONTROL BUILDING ELEVATION

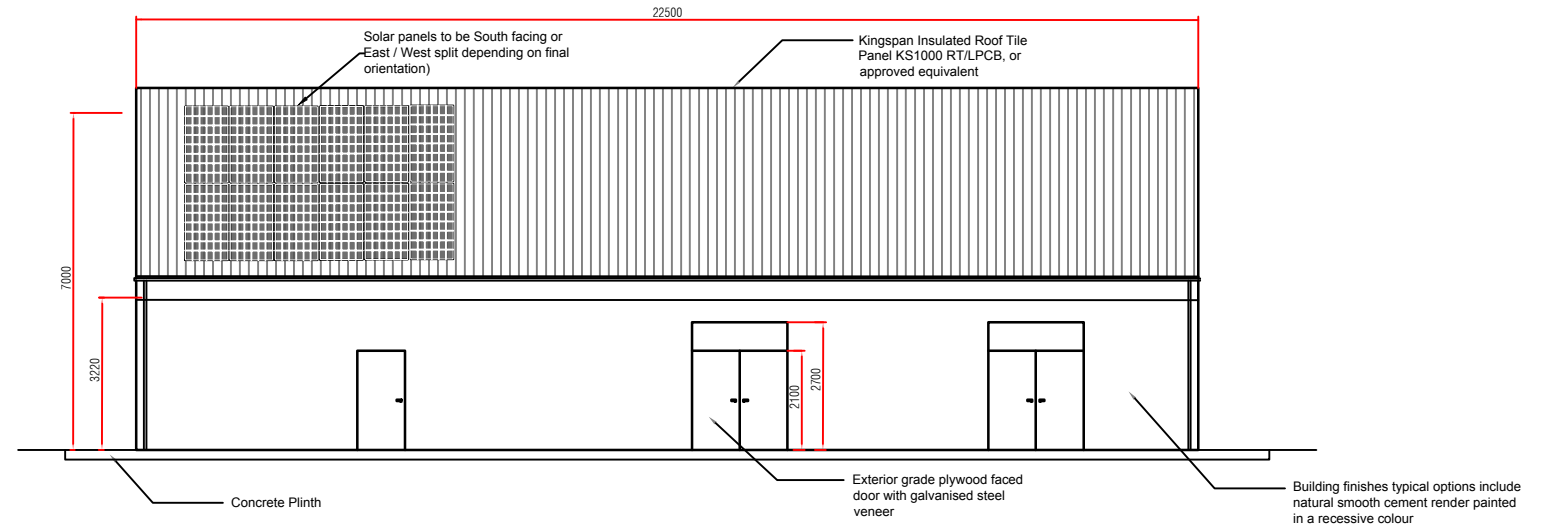

CONTROL BUILDING ELEVATION

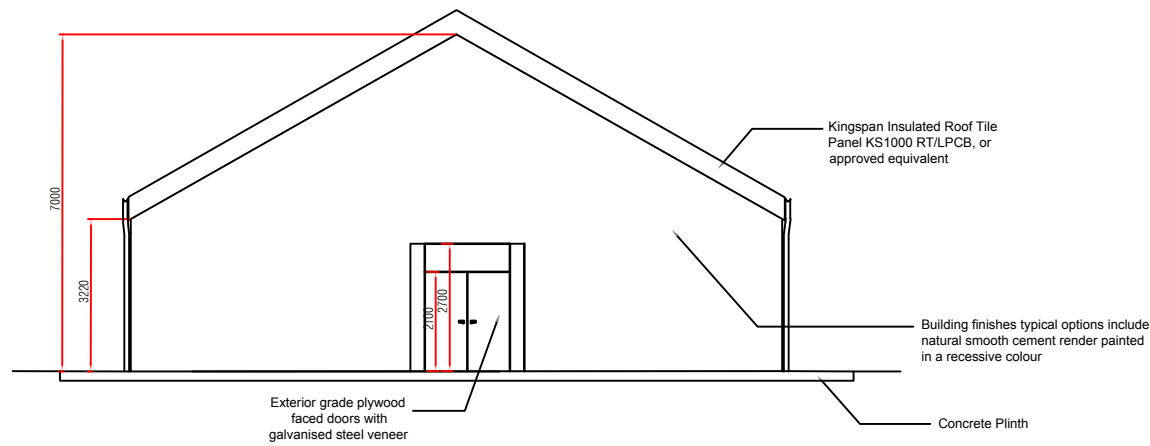

CONTROL BUILDING ELEVATION

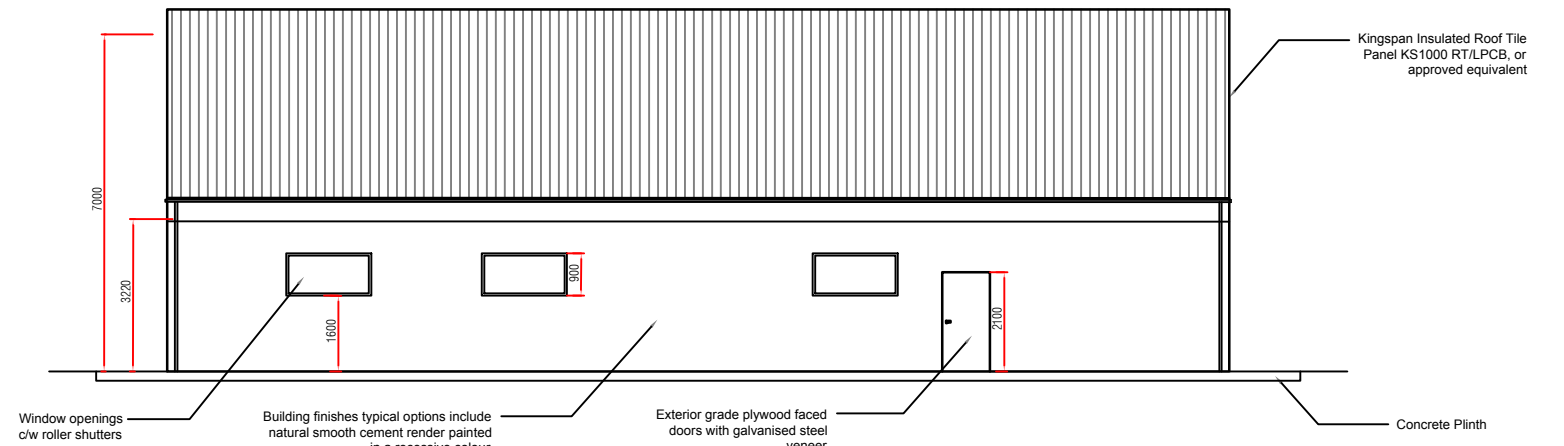

CONTROL BUILDING ELEVATION



Rev	Date	By	Comment
A	19/08/2019	IG	First Issue.

N.T.S.  
Scale @ A3

**Sheirdrim Renewable Energy Project EIAR**  
Chapter 3 Proposed Development  
Indicative Control Building Elevations

Drg No.	00481.00051.12.3.9.0
Rev	A
Date	19/08/19
Figure	3.9