



Plot Date : 06 November 2019 11:03:32  
 File Name P:\PROJECTS\3571 BRIGSTOCK SOLAR FARM\CAD\01-WORKING\01\_01-DRAWINGS\3571-DR-P-0001- FIGURE 1

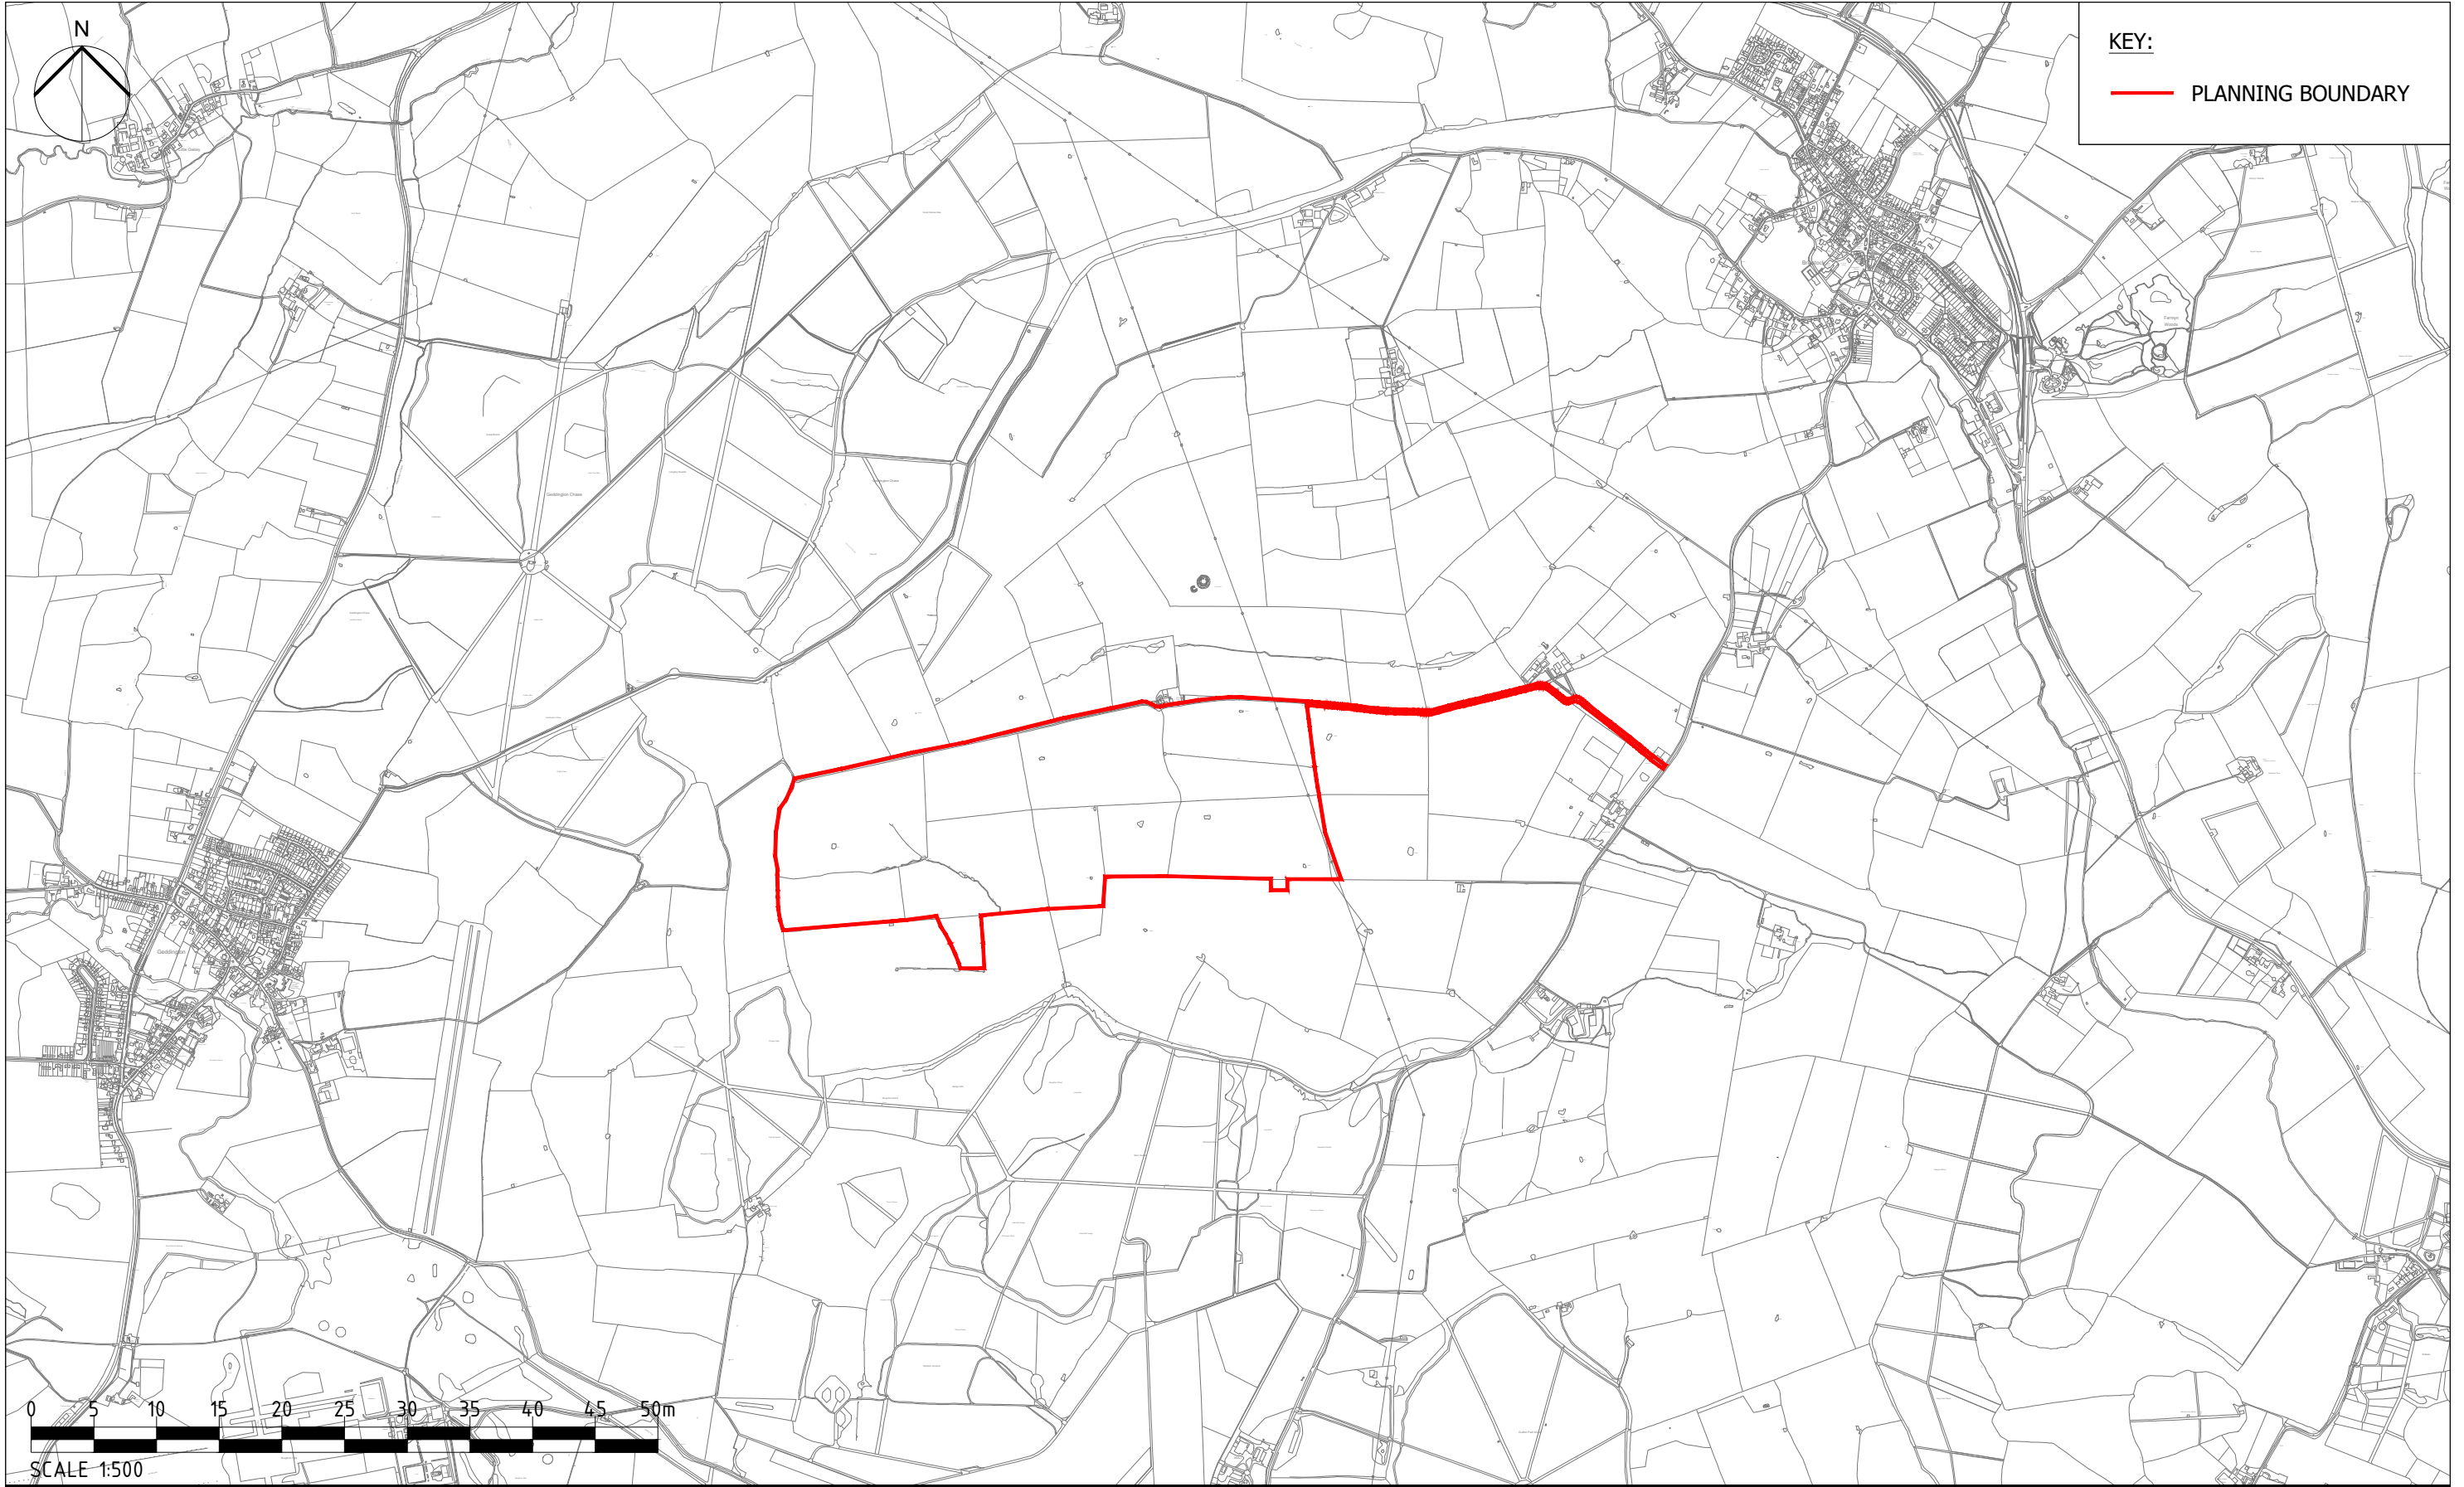

Project Title <b>BRIGSTOCK SOLAR FARM</b>		Drawing Title <b>FIGURE 1 SITE LOCATION PLAN</b>		Purpose of issue <b>PLANNING</b>		THIS DOCUMENT HAS BEEN PREPARED IN ACCORDANCE WITH THE SCOPE OF ARCUS' APPOINTMENT WITH ITS CLIENT AND IS SUBJECT TO THE TERMS OF THAT APPOINTMENT. ARCUS ACCEPTS NO LIABILITY FOR ANY USE OF THIS DOCUMENT OTHER THAN BY ITS CLIENT AND ONLY FOR THE PURPOSES FOR WHICH IT WAS PREPARED AND PROVIDED	
Client 		Designed KB	Drawn KB	Checked TAT	Approved NH	Drawing Number <b>3571-DR-P-0001</b>	
		Arcus Internal Project No. 3571		Date 04/11/19		Rev -	
		Scale @ A3 1:20,000					