


NOTE; THE MAST HEIGHT WILL BE DEPENDANT ON THE FINAL TURBINE SELECTION

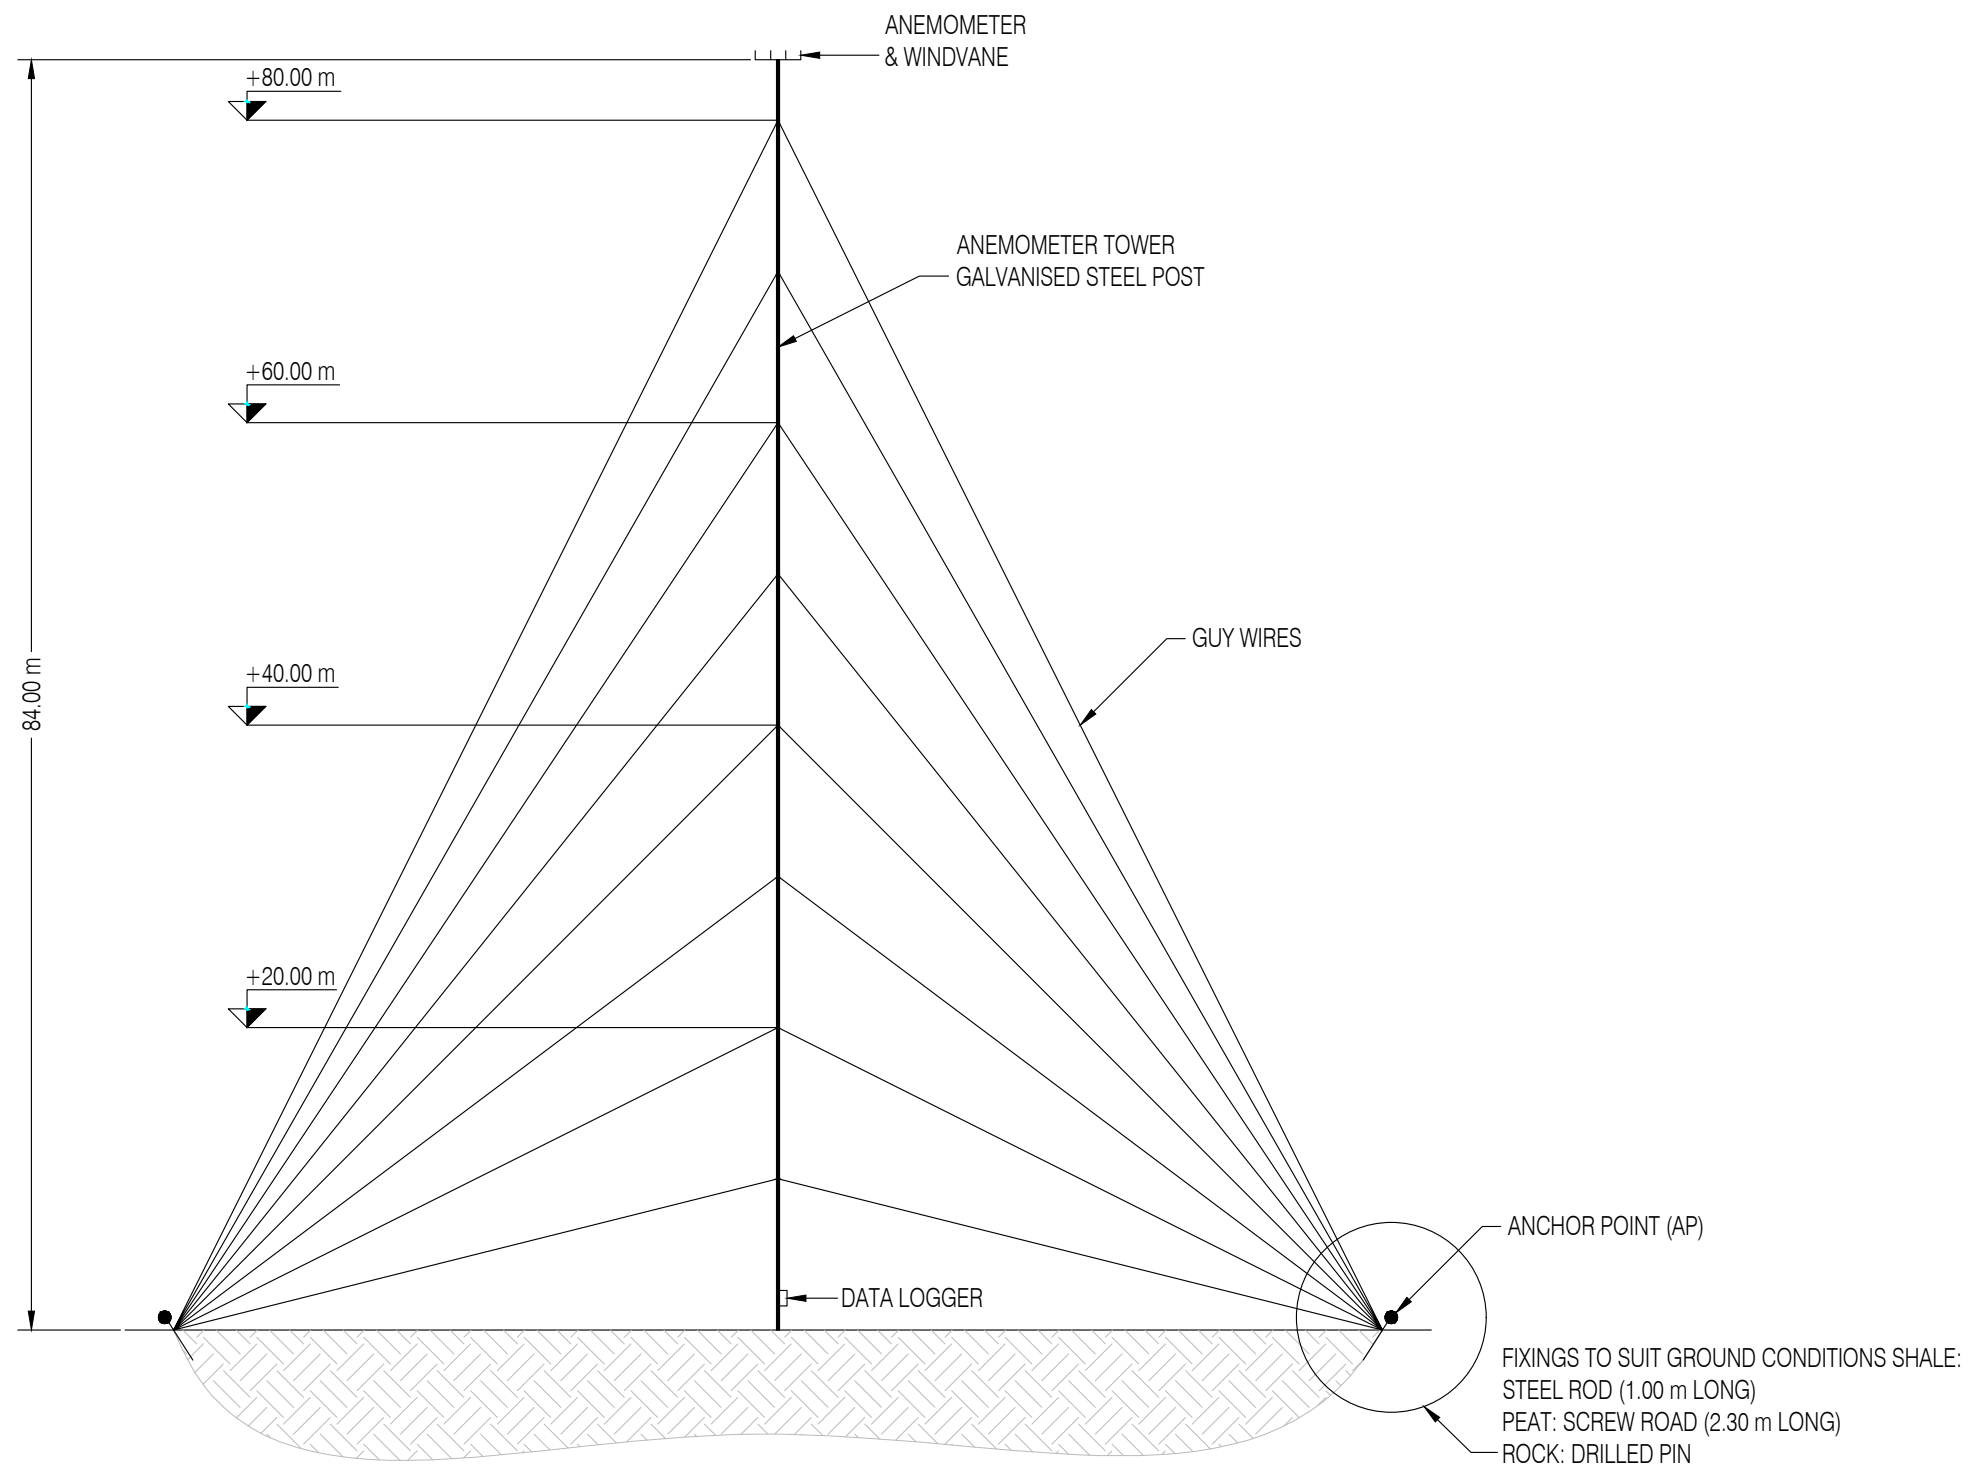

**84 m HIGH POWER PERFORMANCE MAST**  
SCALE 1:500



06	10/11/2021	WM	Updated To Reflect Comments
05	05/10/2021	WM	Updated To Reflect Comments
04	24/08/2021	WM	Drawing Title Amended
Rev	Date	By	Comment

1:500  
Scale @ A3

**Hollandmey Renewable Energy Development**  
**Figure 3.12:**  
**Temporary Power Performance Mast Details**

Drg No	
Rev	06
Date	10/11/2021
Figure	3.12