


3-33kV CABLES IN TREFOIL FORMATION




3-33kV CABLES ROAD CROSSING

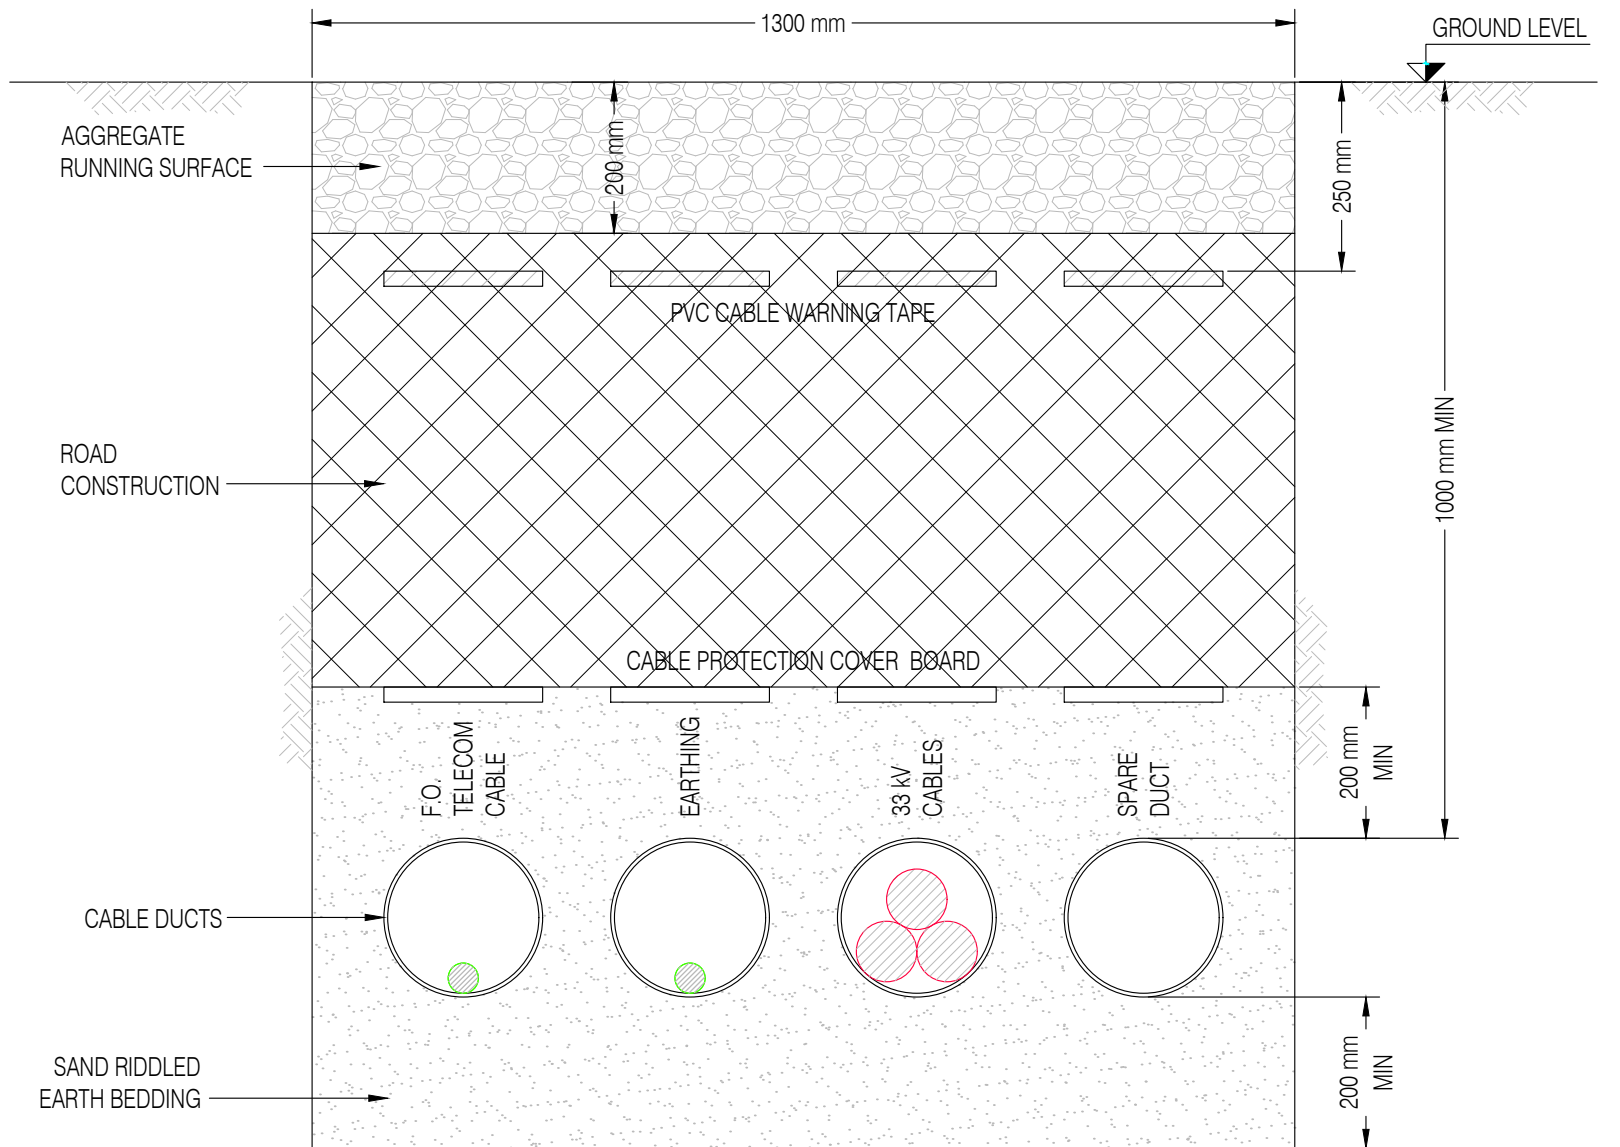

07	10/11/2021	WM	Updated To Reflect Comments
06	05/10/2021	WM	Updated To Reflect Comments
05	21/09/2021	WM	Updated To Reflect Comments
Rev	Date	By	Comment

1:10
Scale @ A3

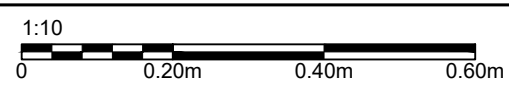

Hollandmey Renewable Energy Development
Figure 3.9:
Indicative Cable Trench Details

Drg No	
Rev	07
Date	10/11/2021
Figure	3.9