




CONTROL BUILDING ELEVATION

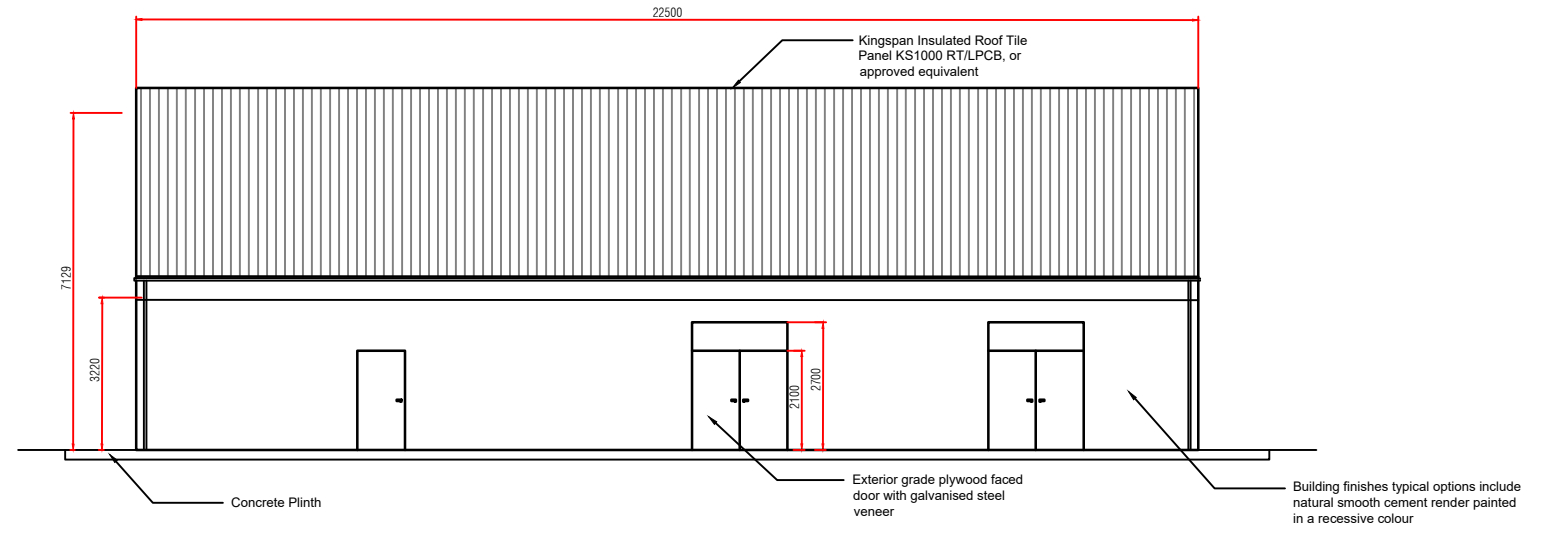

CONTROL BUILDING ELEVATION

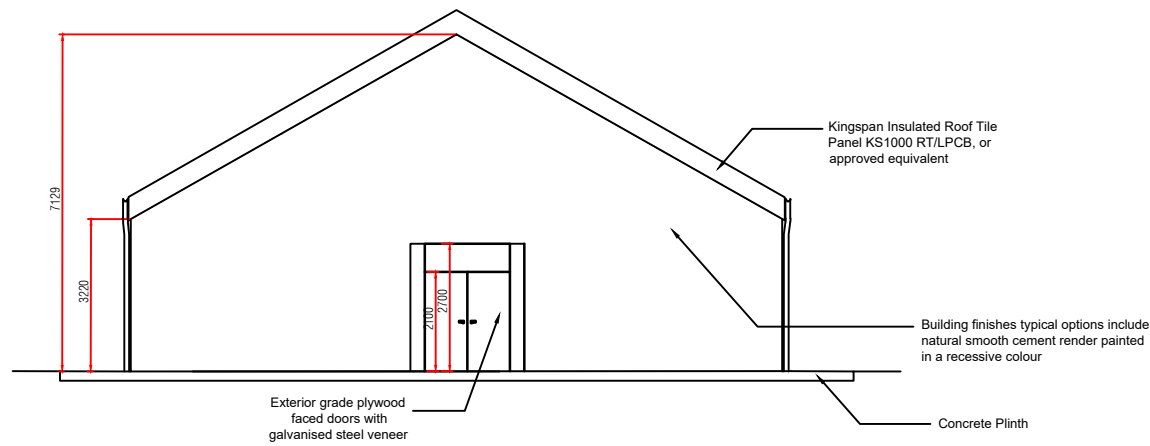

CONTROL BUILDING ELEVATION

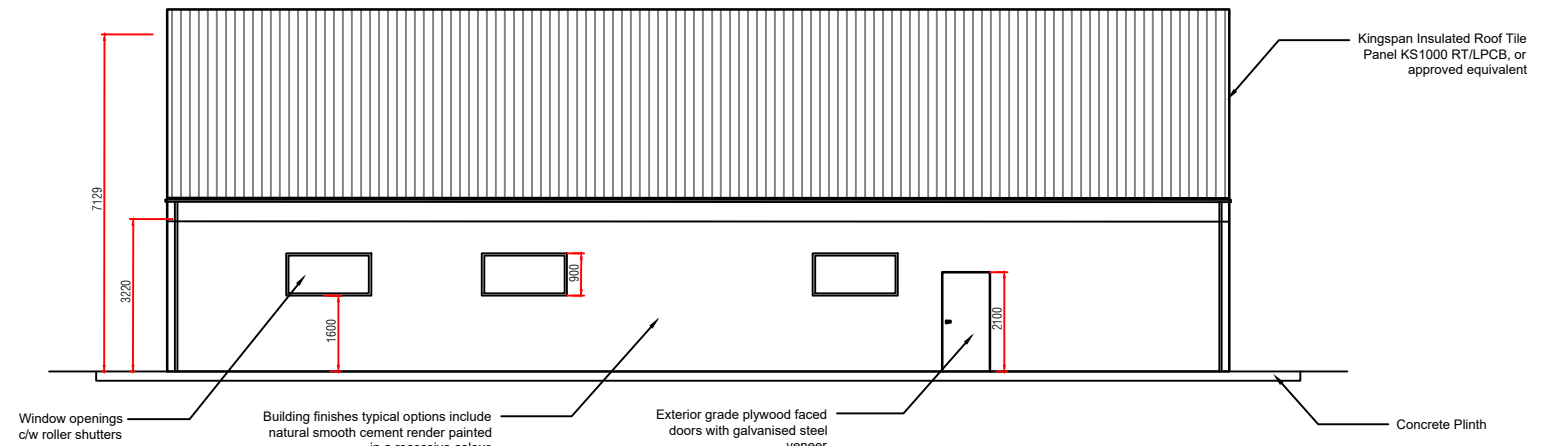

CONTROL BUILDING ELEVATION



Rev	Date	By	Comment
A	21/03/2019	SP	First Issue.

N.T.S.
Scale @ A3

Arecleoch Windfarm Extension - EIAR
Description of the Development
Indicative Control Building Elevations

Drg No.	00481.00049.12.3-11.0
Rev	A
Date	21/03/19
Figure	3.11