


Legend

- Application Boundary
- Proposed Turbine Layout
- + Proposed Permanent Met Mast
- Existing Watercourse Crossing
- Proposed Existing Upgrade Watercourse Crossing
- Proposed New Watercourse Crossing
- Existing Track
- Proposed Existing Upgrade Track
- Proposed New Track
- Proposed Turning Head
- Proposed Construction Compound
- Proposed Laydown Storage Area
- Proposed Borrow Pit Search Area
- Proposed Crane Pad
- Proposed Substation

				1:30,000		<h2 style="margin: 0;">Arecleoch Windfarm Extension - EIAR</h2> <h3 style="margin: 0;">Description of the Development</h3> <h3 style="margin: 0;">Proposed Site Layout</h3>	Drg No	00481.00049.3.1.1					
	B	24/04/19	LM	Second Issue.			Scale @ A3	Rev	B	Date	24/04/19	Datum:	OSGB36
	A	14/03/19	LM	First Issue.			© Crown Copyright 2019. All rights reserved. Ordnance Survey Licence 0100031673.	Figure	3.1	Projection:	TM		
Rev	Date	By	Comment										

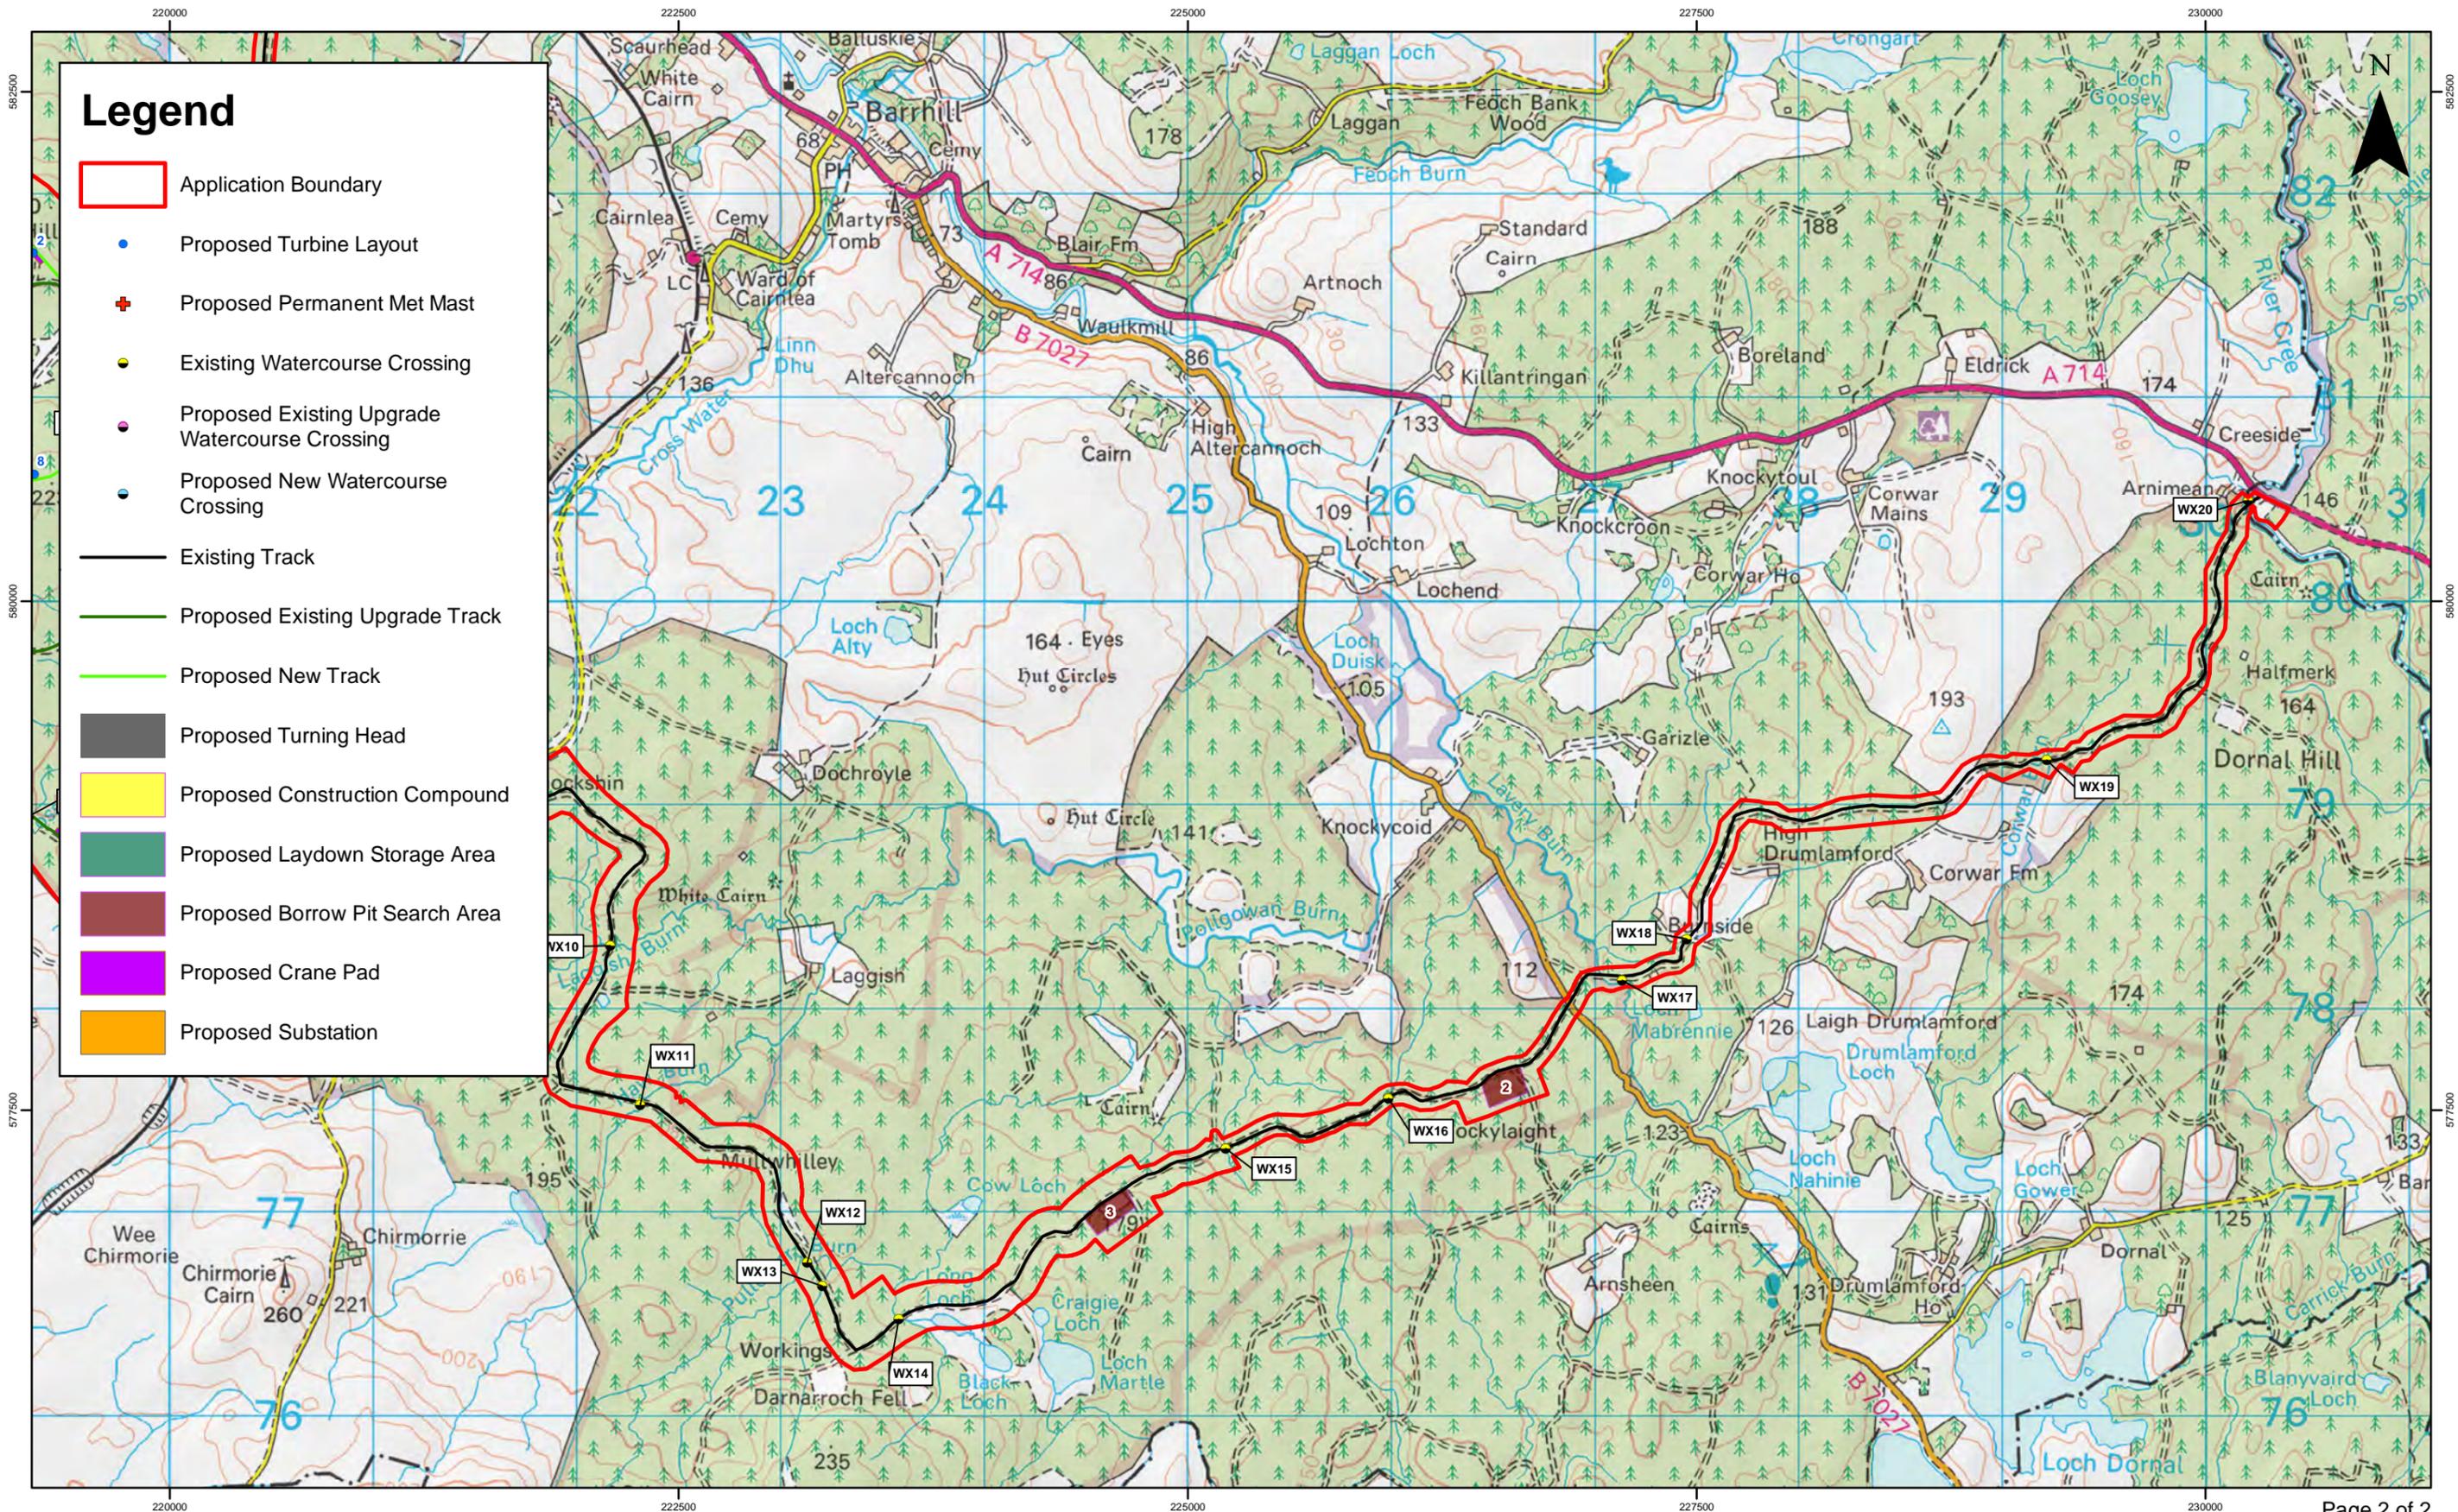

Rev	Date	By	Comment
B	24/04/19	LM	Second Issue.
A	14/03/19	LM	First Issue.

1:30,000
Scale @ A3



© Crown Copyright 2019. All rights reserved.
Ordnance Survey Licence 0100031673.

Arecleoch Windfarm Extension - EIAR

Description of the Development

Proposed Site Layout

Drg No	00481.00049.3.1.1	
Rev	B	Datum: OSGB36
Date	24/04/19	Projection: TM
Figure	3.1	