



SECTION A - A
SCALE 1:100

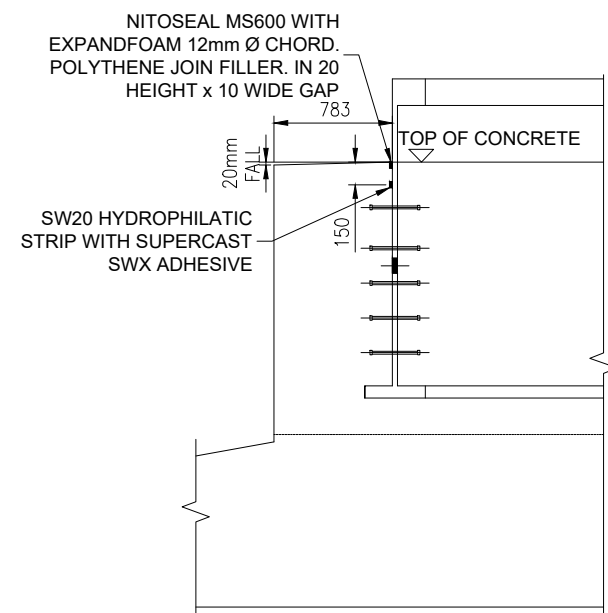

PROPOSED DETAIL
SCALE 1:50

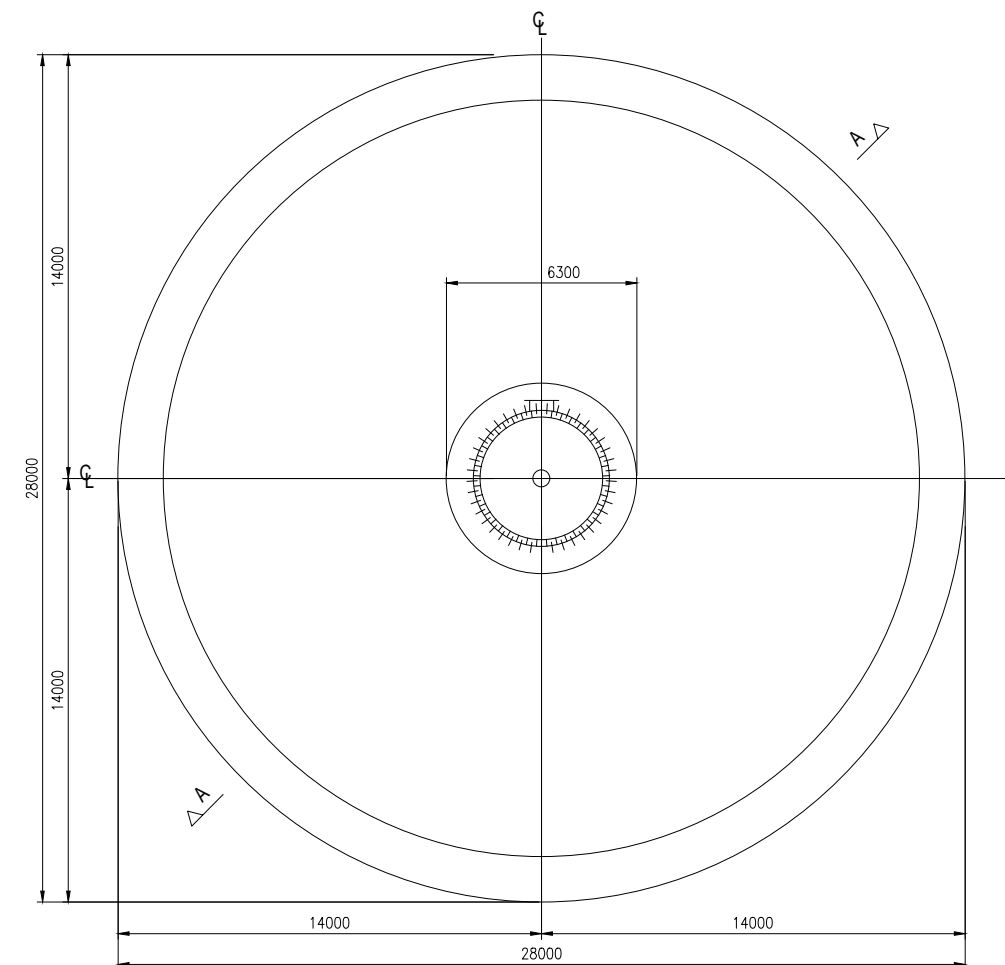

GENERAL PLAN
SCALE 1:250



Rev	Date	By	Comment
A	21/03/2019	SP	First Issue.

As Shown
Scale @ A3

Arcleoch Windfarm Extension - EIAR
Description of the Development
Indicative Turbine Foundation

Drg No.	00481.00049.12.3-7.0
Rev	A
Date	21/03/19
Figure	3.7