


Legend

- Application Boundary
- Scoping Report Site Boundary
- Inner Study Area Boundary 250m Buffer
- Proposed Turbine Layout
- + Proposed Permanent Met Mast
- Cultural Heritage Gazetteer
- Existing Track
- Proposed Existing Upgrade Track
- Proposed New Track
- Proposed Turning Head
- Proposed Construction Compound
- Proposed Laydown Storage Area
- Proposed Borrow Pit Search Area
- Proposed Substation
- Proposed Crane Pad



Rev	Date	By	Comment
B	24/04/19	LM	Second Issue.
A	14/03/19	LM	First Issue.

1:30,000
Scale @ A3

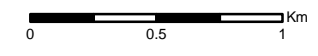


© Crown Copyright 2019. All rights reserved.
Ordnance Survey Licence 0100031673.

Arecleoch Windfarm Extension - EIAR

Archaeology & Cultural Heritage

Heritage Assets in Inner Study Area

Drg No	00481.00049.11.1.1	
Rev	B	Datum: OSGB36
Date	24/04/19	Projection: TM
Figure	11.1	

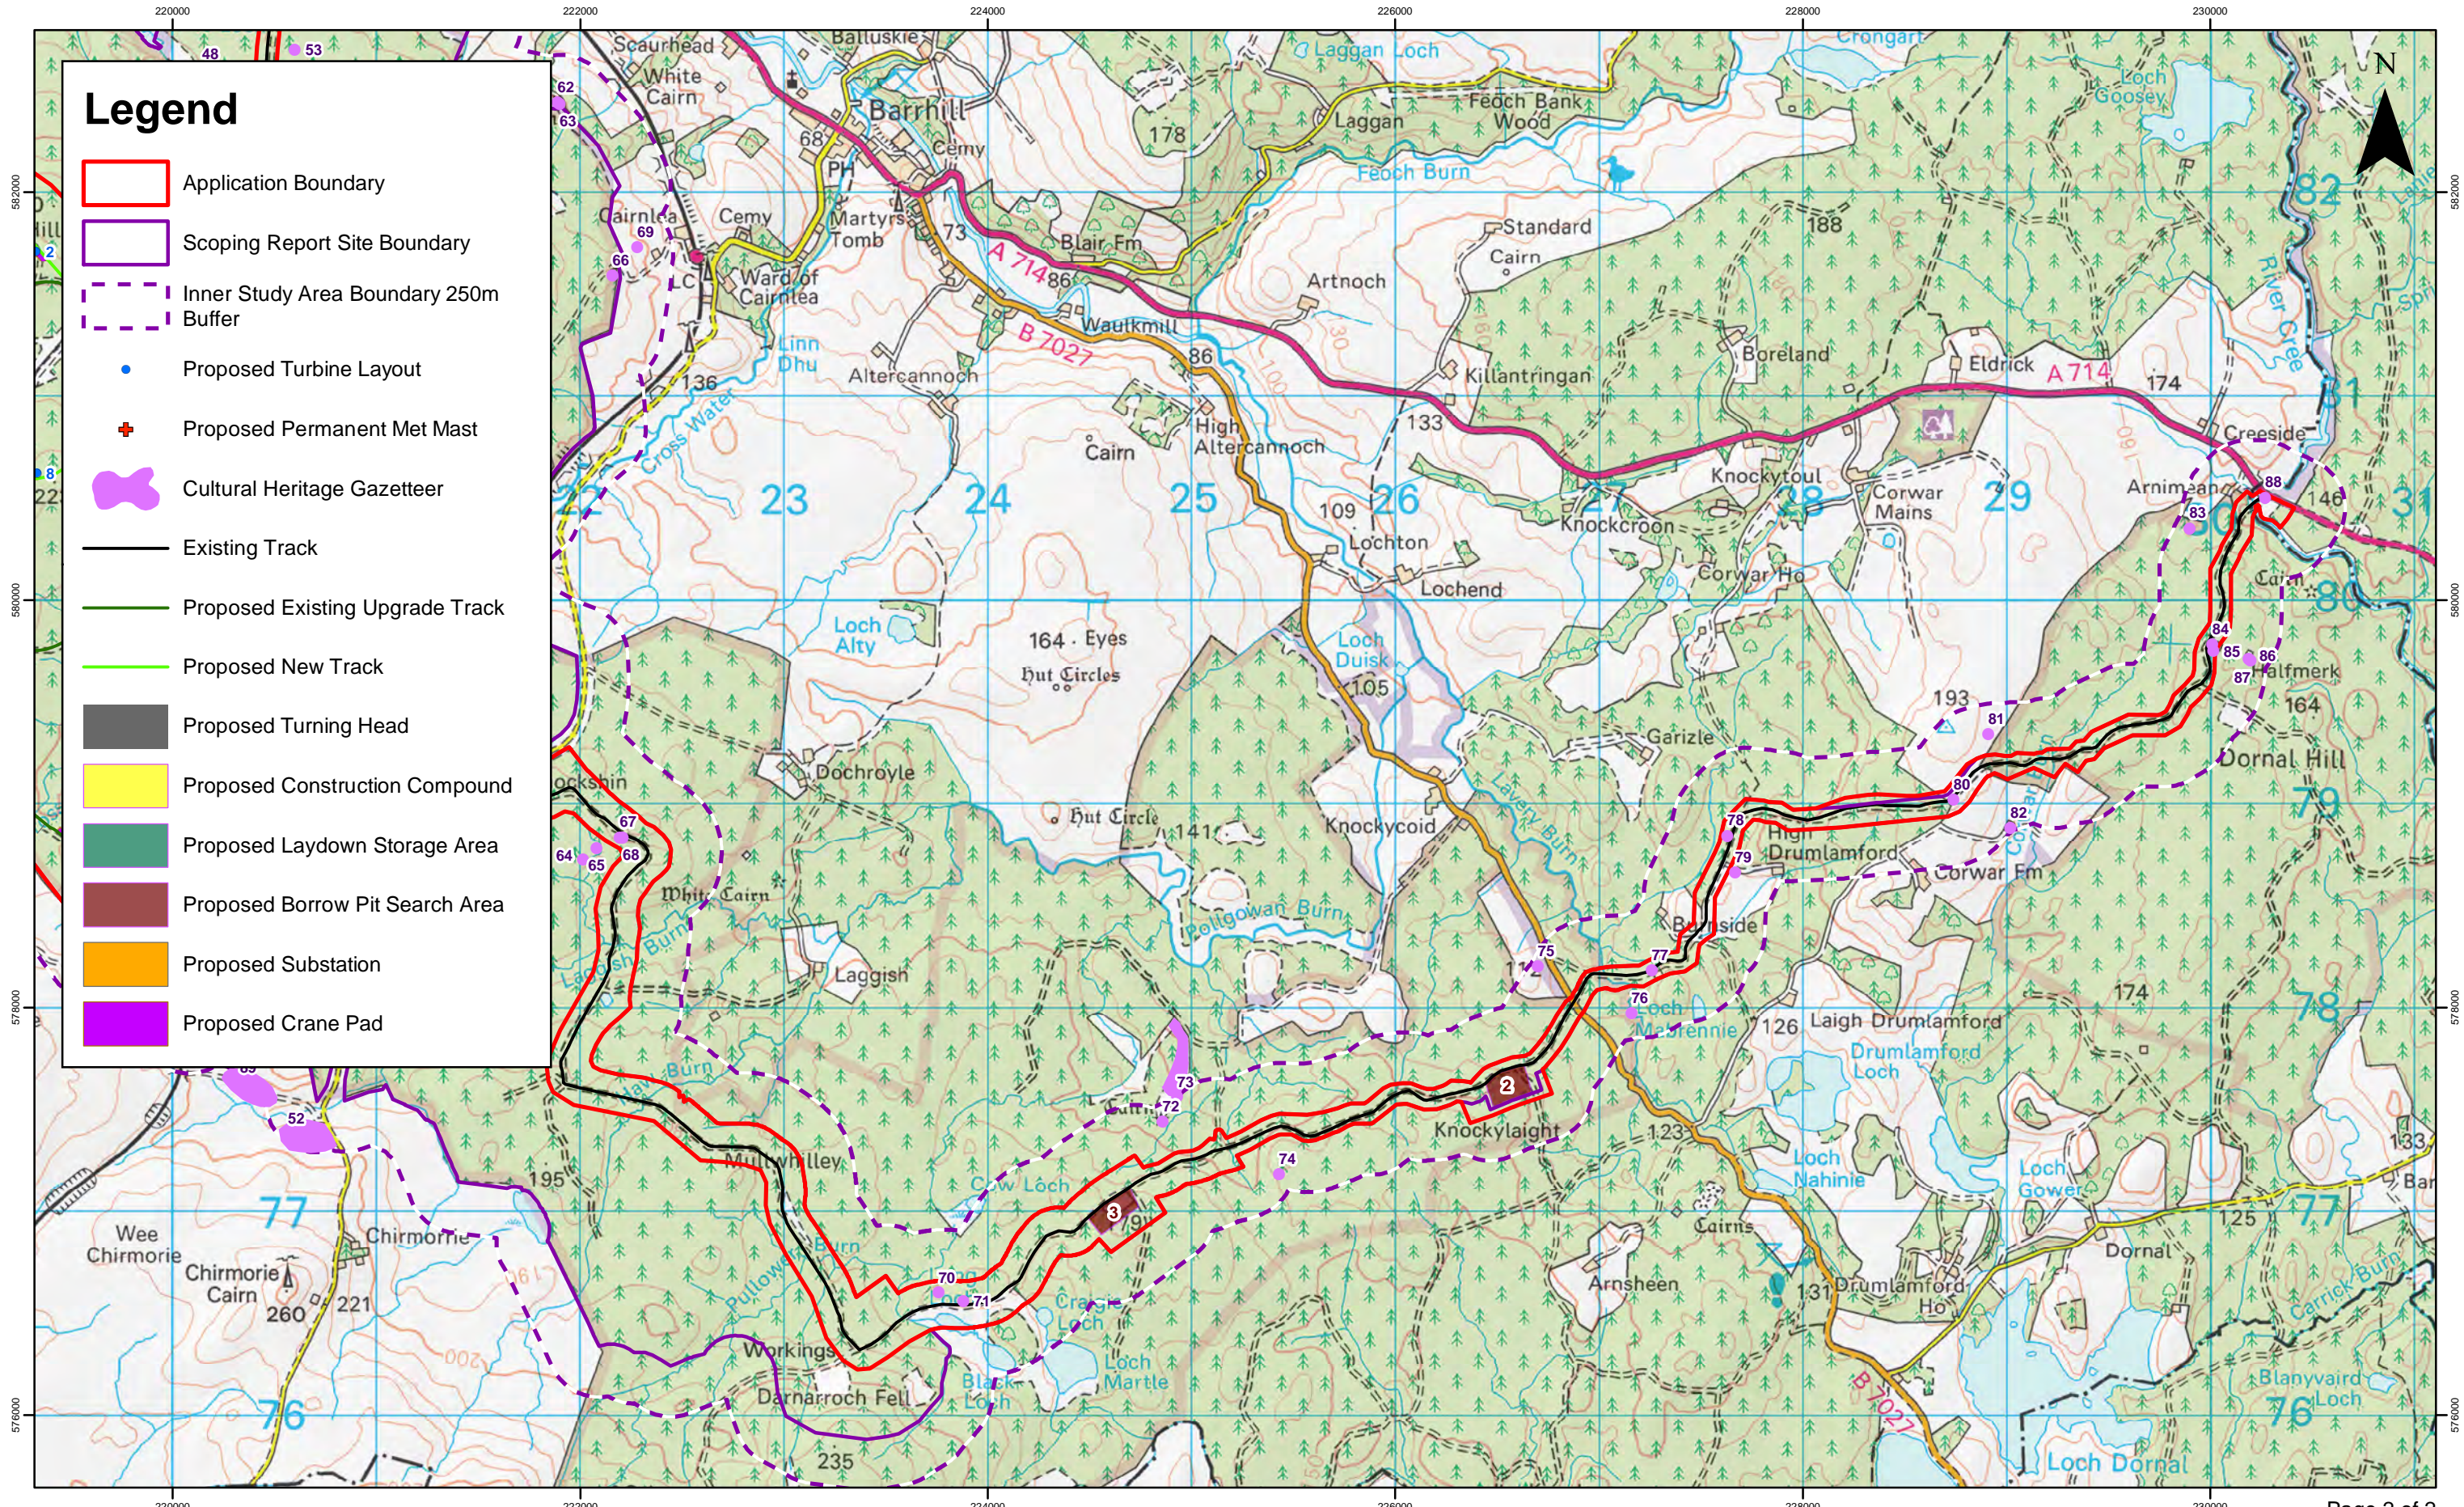

Legend

- Application Boundary
- Scoping Report Site Boundary
- Inner Study Area Boundary 250m Buffer
- Proposed Turbine Layout
- + Proposed Permanent Met Mast
- Cultural Heritage Gazetteer
- Existing Track
- Proposed Existing Upgrade Track
- Proposed New Track
- Proposed Turning Head
- Proposed Construction Compound
- Proposed Laydown Storage Area
- Proposed Borrow Pit Search Area
- Proposed Substation
- Proposed Crane Pad



Rev	Date	By	Comment
B	24/04/19	LM	Second Issue.
A	14/03/19	LM	First Issue.

1:30,000
Scale @ A3

© Crown Copyright 2019. All rights reserved.
Ordnance Survey Licence 0100031673.

Arcleloch Windfarm Extension - EIAR Archaeology & Cultural Heritage Heritage Assets in Inner Study Area

Drg No	00481.00049.11.1.1	
Rev	B	Datum: OSGB36
Date	24/04/19	Projection: TM
Figure	11.1	