



N:\Projects\SUB_43122_Whitelees Solar PV and Hydrogen\Drawings\GIS\MXD\43122-WOOD-XX-FG-OE-0028_S0_P01_3.mxd Originator: benjamin.barnard

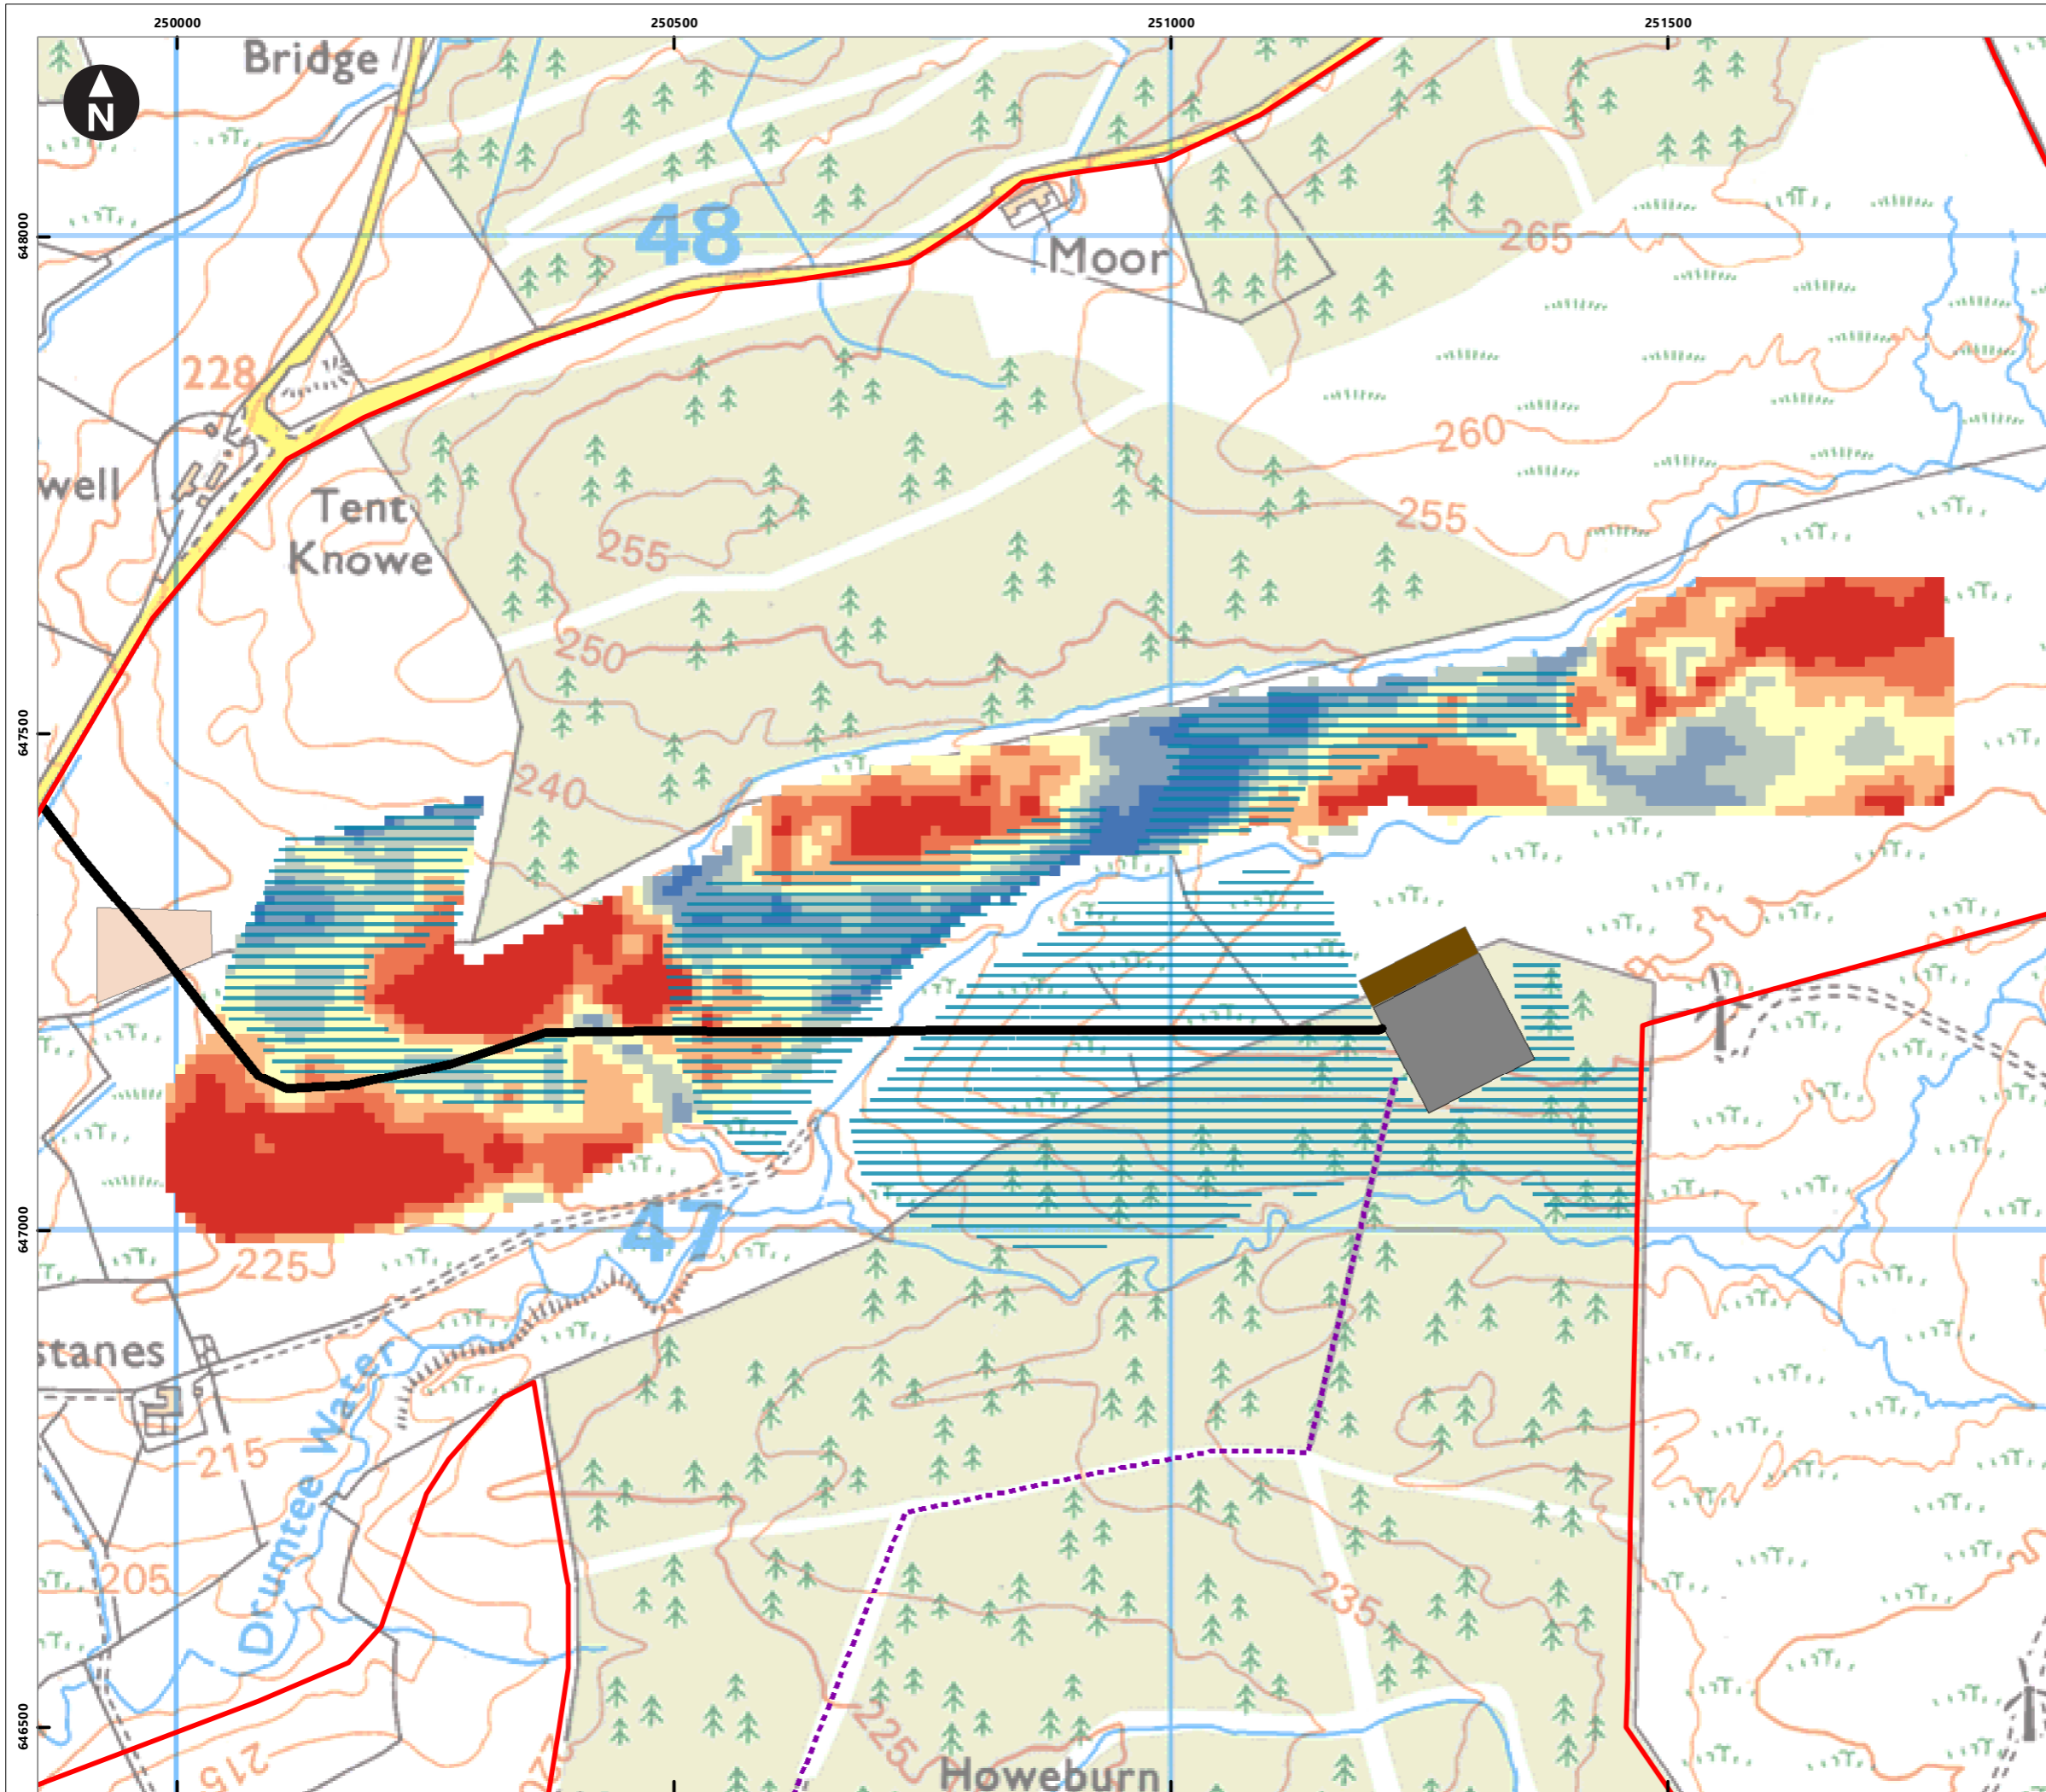

- Key
- Extent of Project Landholding
 - Existing cable
 - New cable
 - Link/haul road (S36)
 - Proposed access track
 - Green Hydrogen Production Facility (Full PP)
 - Electrolyser Laydown Area (Full PP)
 - PV Layout
 - Whitelee Extension As Built Substation
 - BESS Temp Compound
 - Proposed BESS Compound
 - Temporary Construction Compound

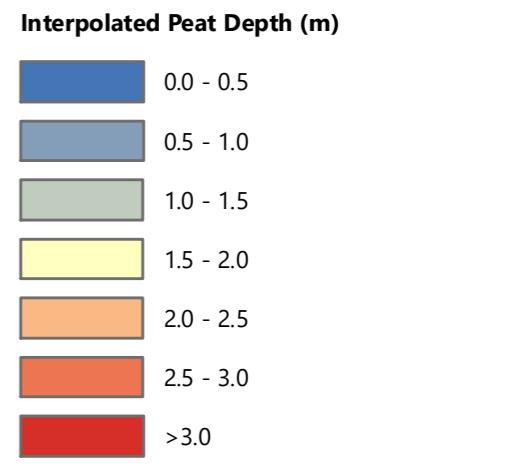

0 100 200 300 m
Scale at A3: 1:6,500
© Crown Copyright. All rights reserved. Licence number AL100001776.



Whitelee Windfarm Extension Solar PV, Green Hydrogen Production and Battery Storage Facilities
Ecological Impact Assessment
EclA

Figure 6.2 Peat depth

March 2021