



N:\Projects\SUB\_43122\_Whitelees Solar PV and Hydrogen\Drawings\GIS\MXD\43122-WOOD-XX-XX-FG-OE-0028\_S0\_P01\_3.mxd Originator: benjamin.barnard

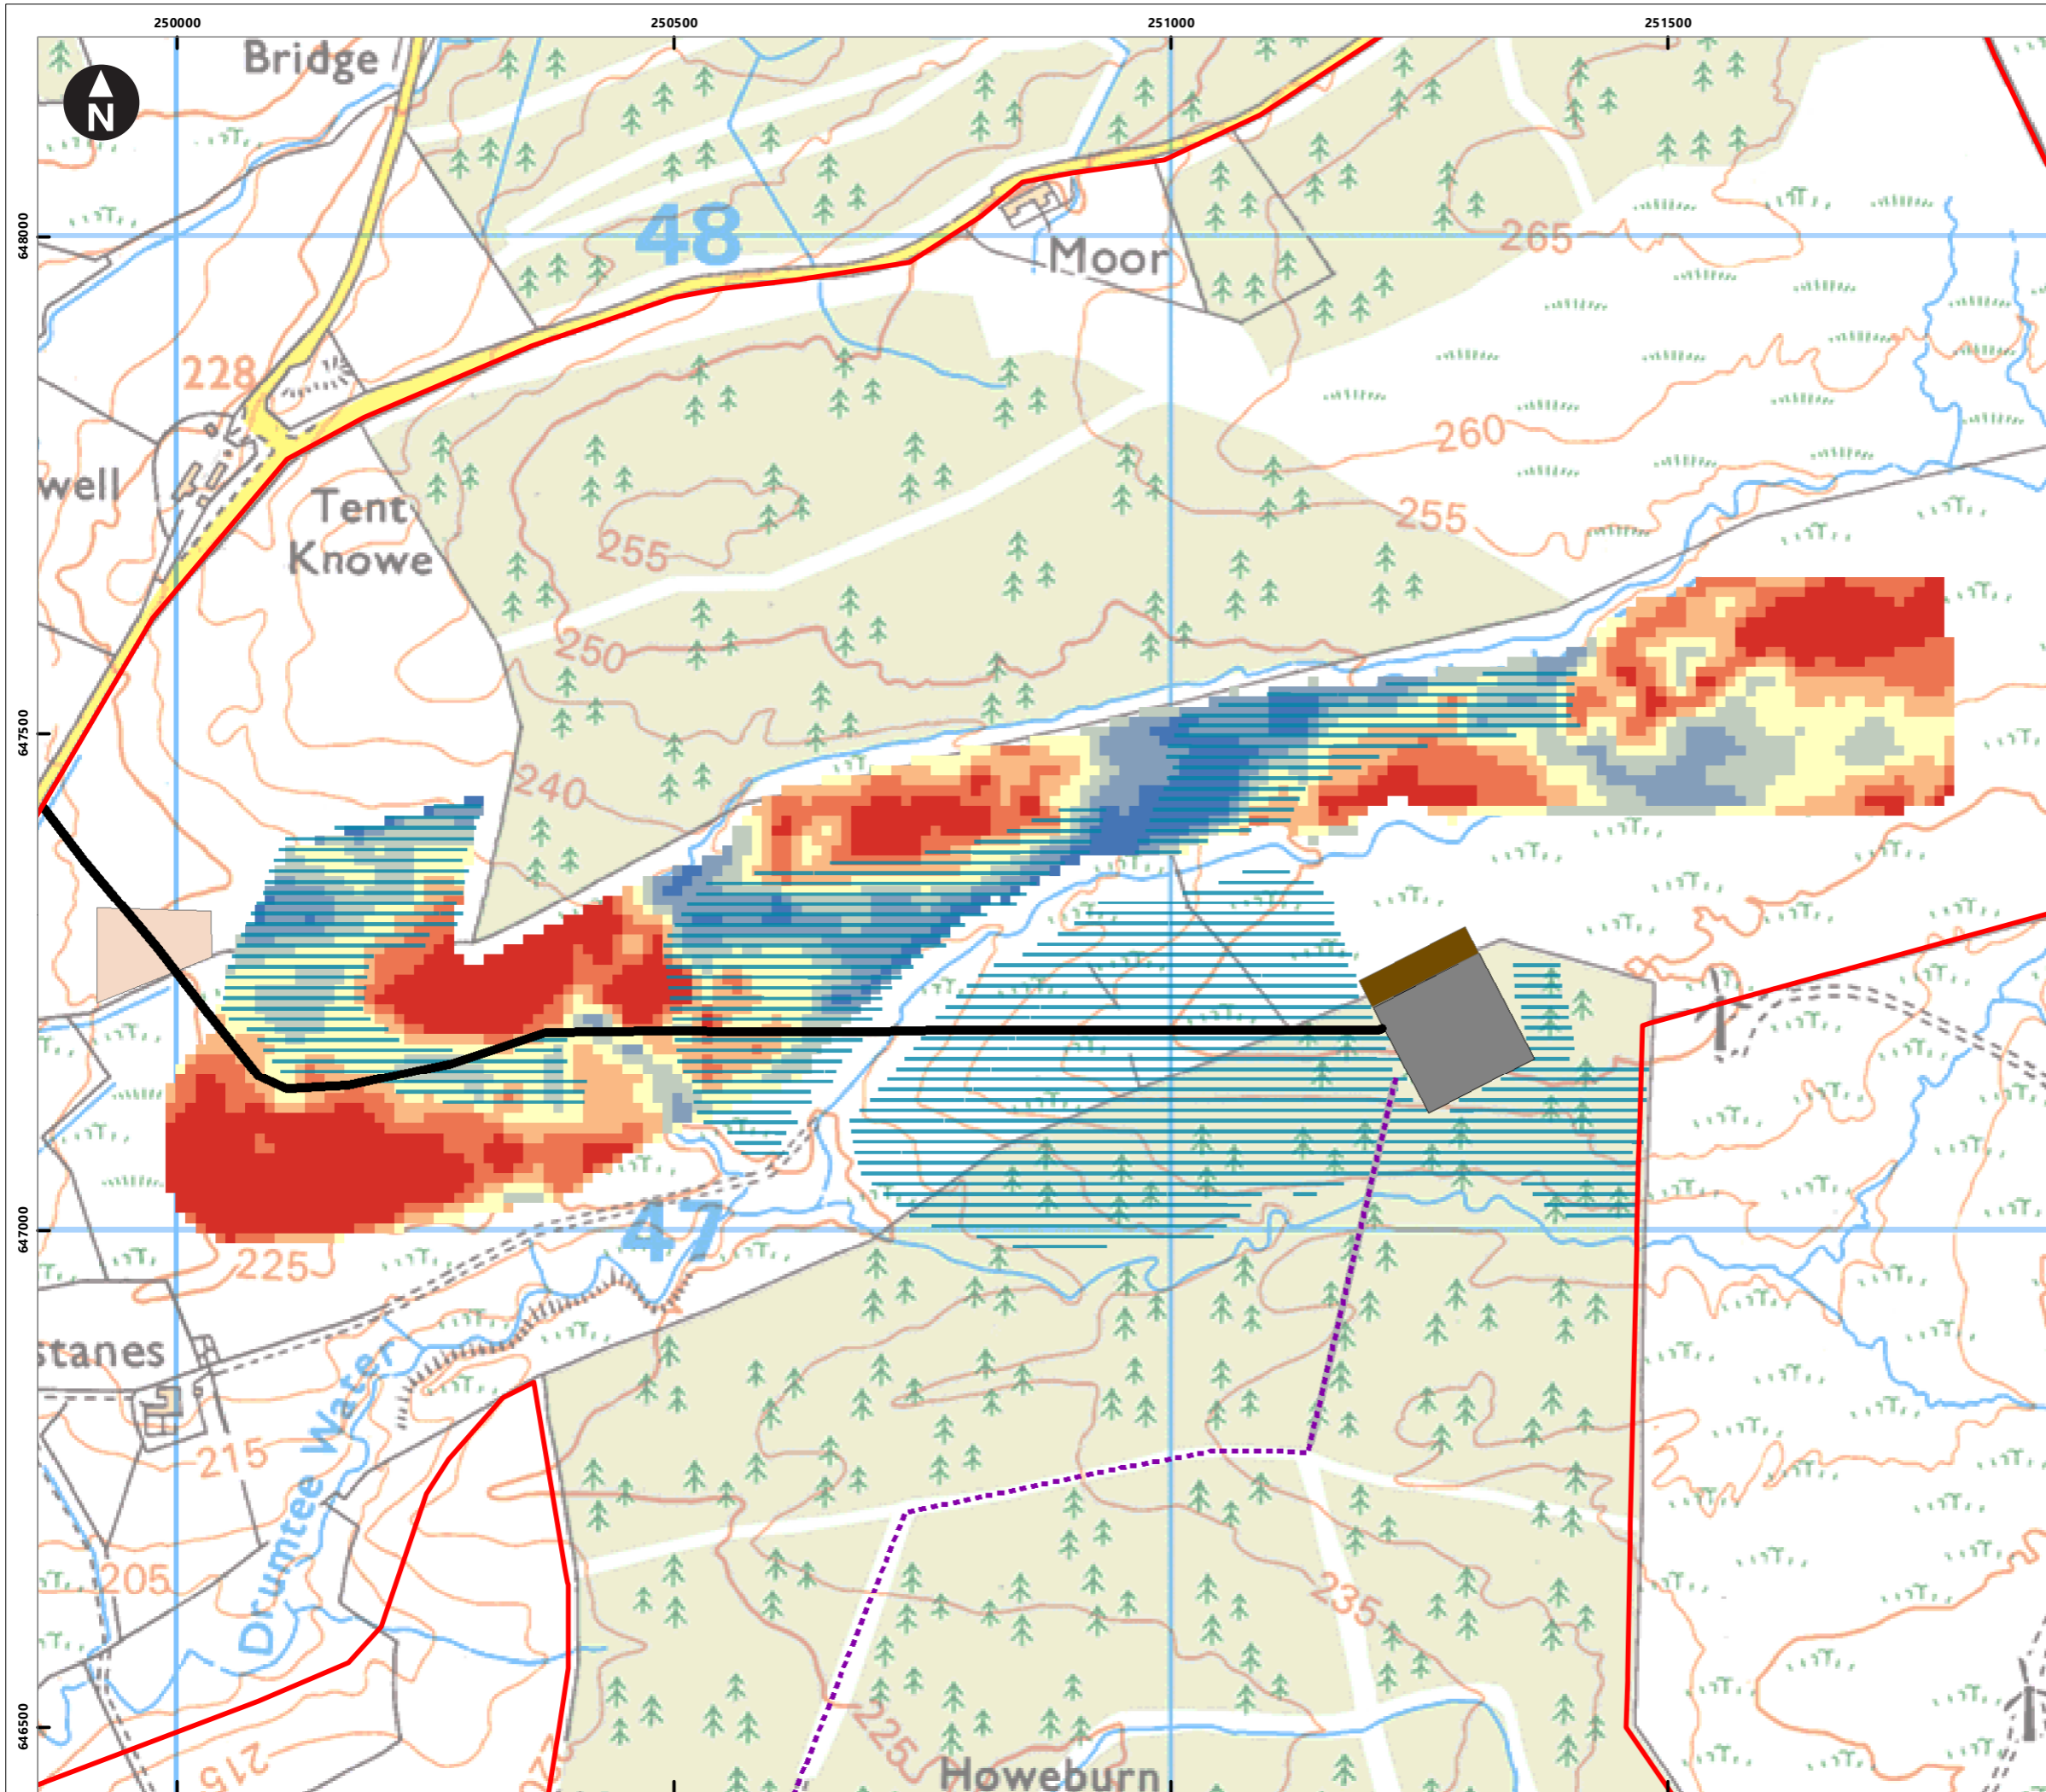

- Key
- Extent of Project Landholding
  - Existing cable
  - New cable
  - Link/haul road (S36)
  - Proposed access track
  - Green Hydrogen Production Facility (Full PP)
  - Electrolyser Laydown Area (Full PP)
  - PV Layout
  - Whitelee Extension As Built Substation
  - BESS Temp Compound
  - Proposed BESS Compound
  - Temporary Construction Compound

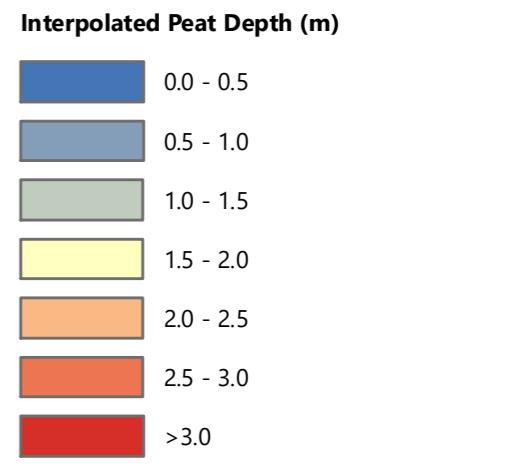

0 100 200 300 m  
Scale at A3: 1:6,500  
© Crown Copyright. All rights reserved. Licence number AL100001776.



Whitelee Windfarm Extension Solar PV, Green Hydrogen Production and Battery Storage Facilities  
Ecological Impact Assessment  
EclA

**Figure 6.2 Peat depth**