


N:\Projects\SUB_43122_Whitelees Solar PV and Hydrogen\Drawings\GIS\MXD\43122-WOOD-XX-XX-FG-OE-0025_S0_P01.3.mxd Originator: benjamin.barnard

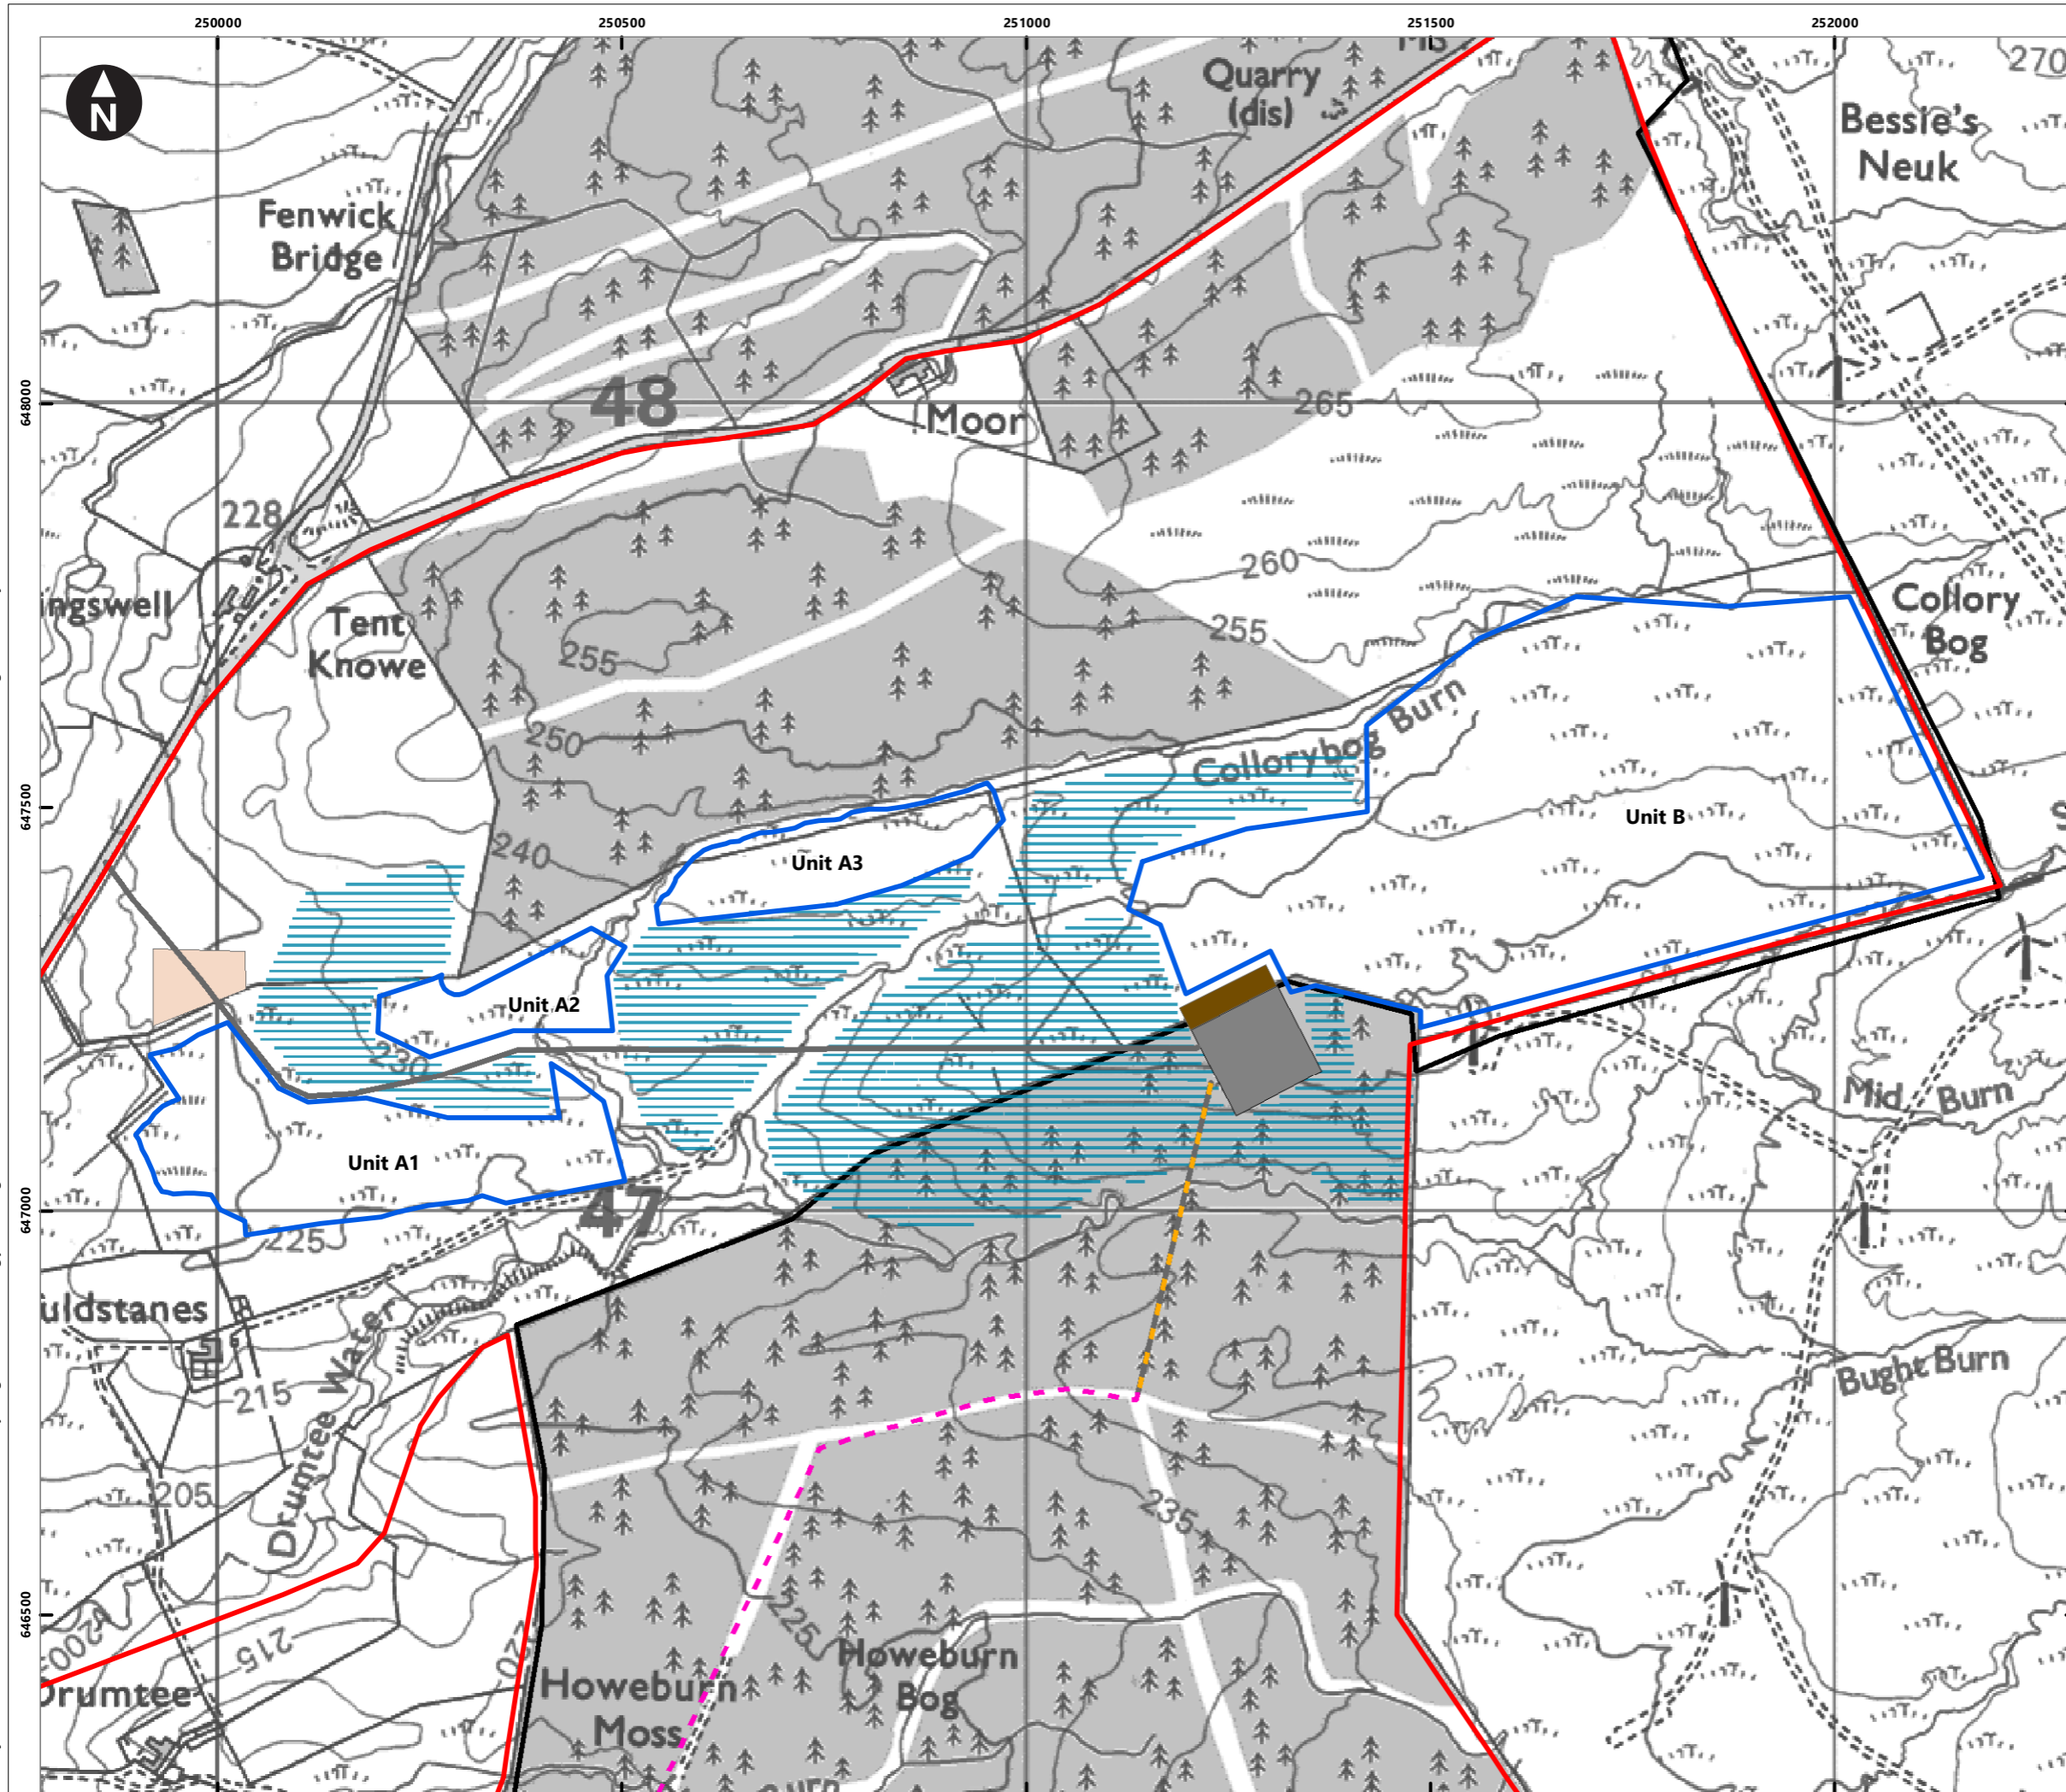

- Key
- Site Layout Infrastructure**
- Site Boundary
 - Proposed access track
 - New cable
 - Existing cable and access
 - New cable (existing access)
 - PV Layout
 - Electrolyser Laydown Area
 - Green Hydrogen Production Facility
 - BESS Temp Compound
 - Proposed BESS Compound
 - Whitelee Extension As Built Substation
 - Temporary Construction Compound
- Habitat Management**
- Proposed Habitat Management Units
 - Existing Whitelee Habitat Management Area

0 100 200 300 400 m
 Scale at A3: 1:8,000
 © Crown Copyright. All rights reserved. Licence number AL100001776.



Whitelee Windfarm Extension Solar PV, Green Hydrogen Production and Battery Storage Facilities
 Ecological Impact Assessment
 EclA

Figure 6.3 Proposed Management Areas