


N:\Projects\SUB 43122 Whitelees Solar PV and Hydrogen\0400Transport\43122-WOOD-XX-XX-FG-OT-0016_S0_P01.1.dwg Originator: ADAM.GUY

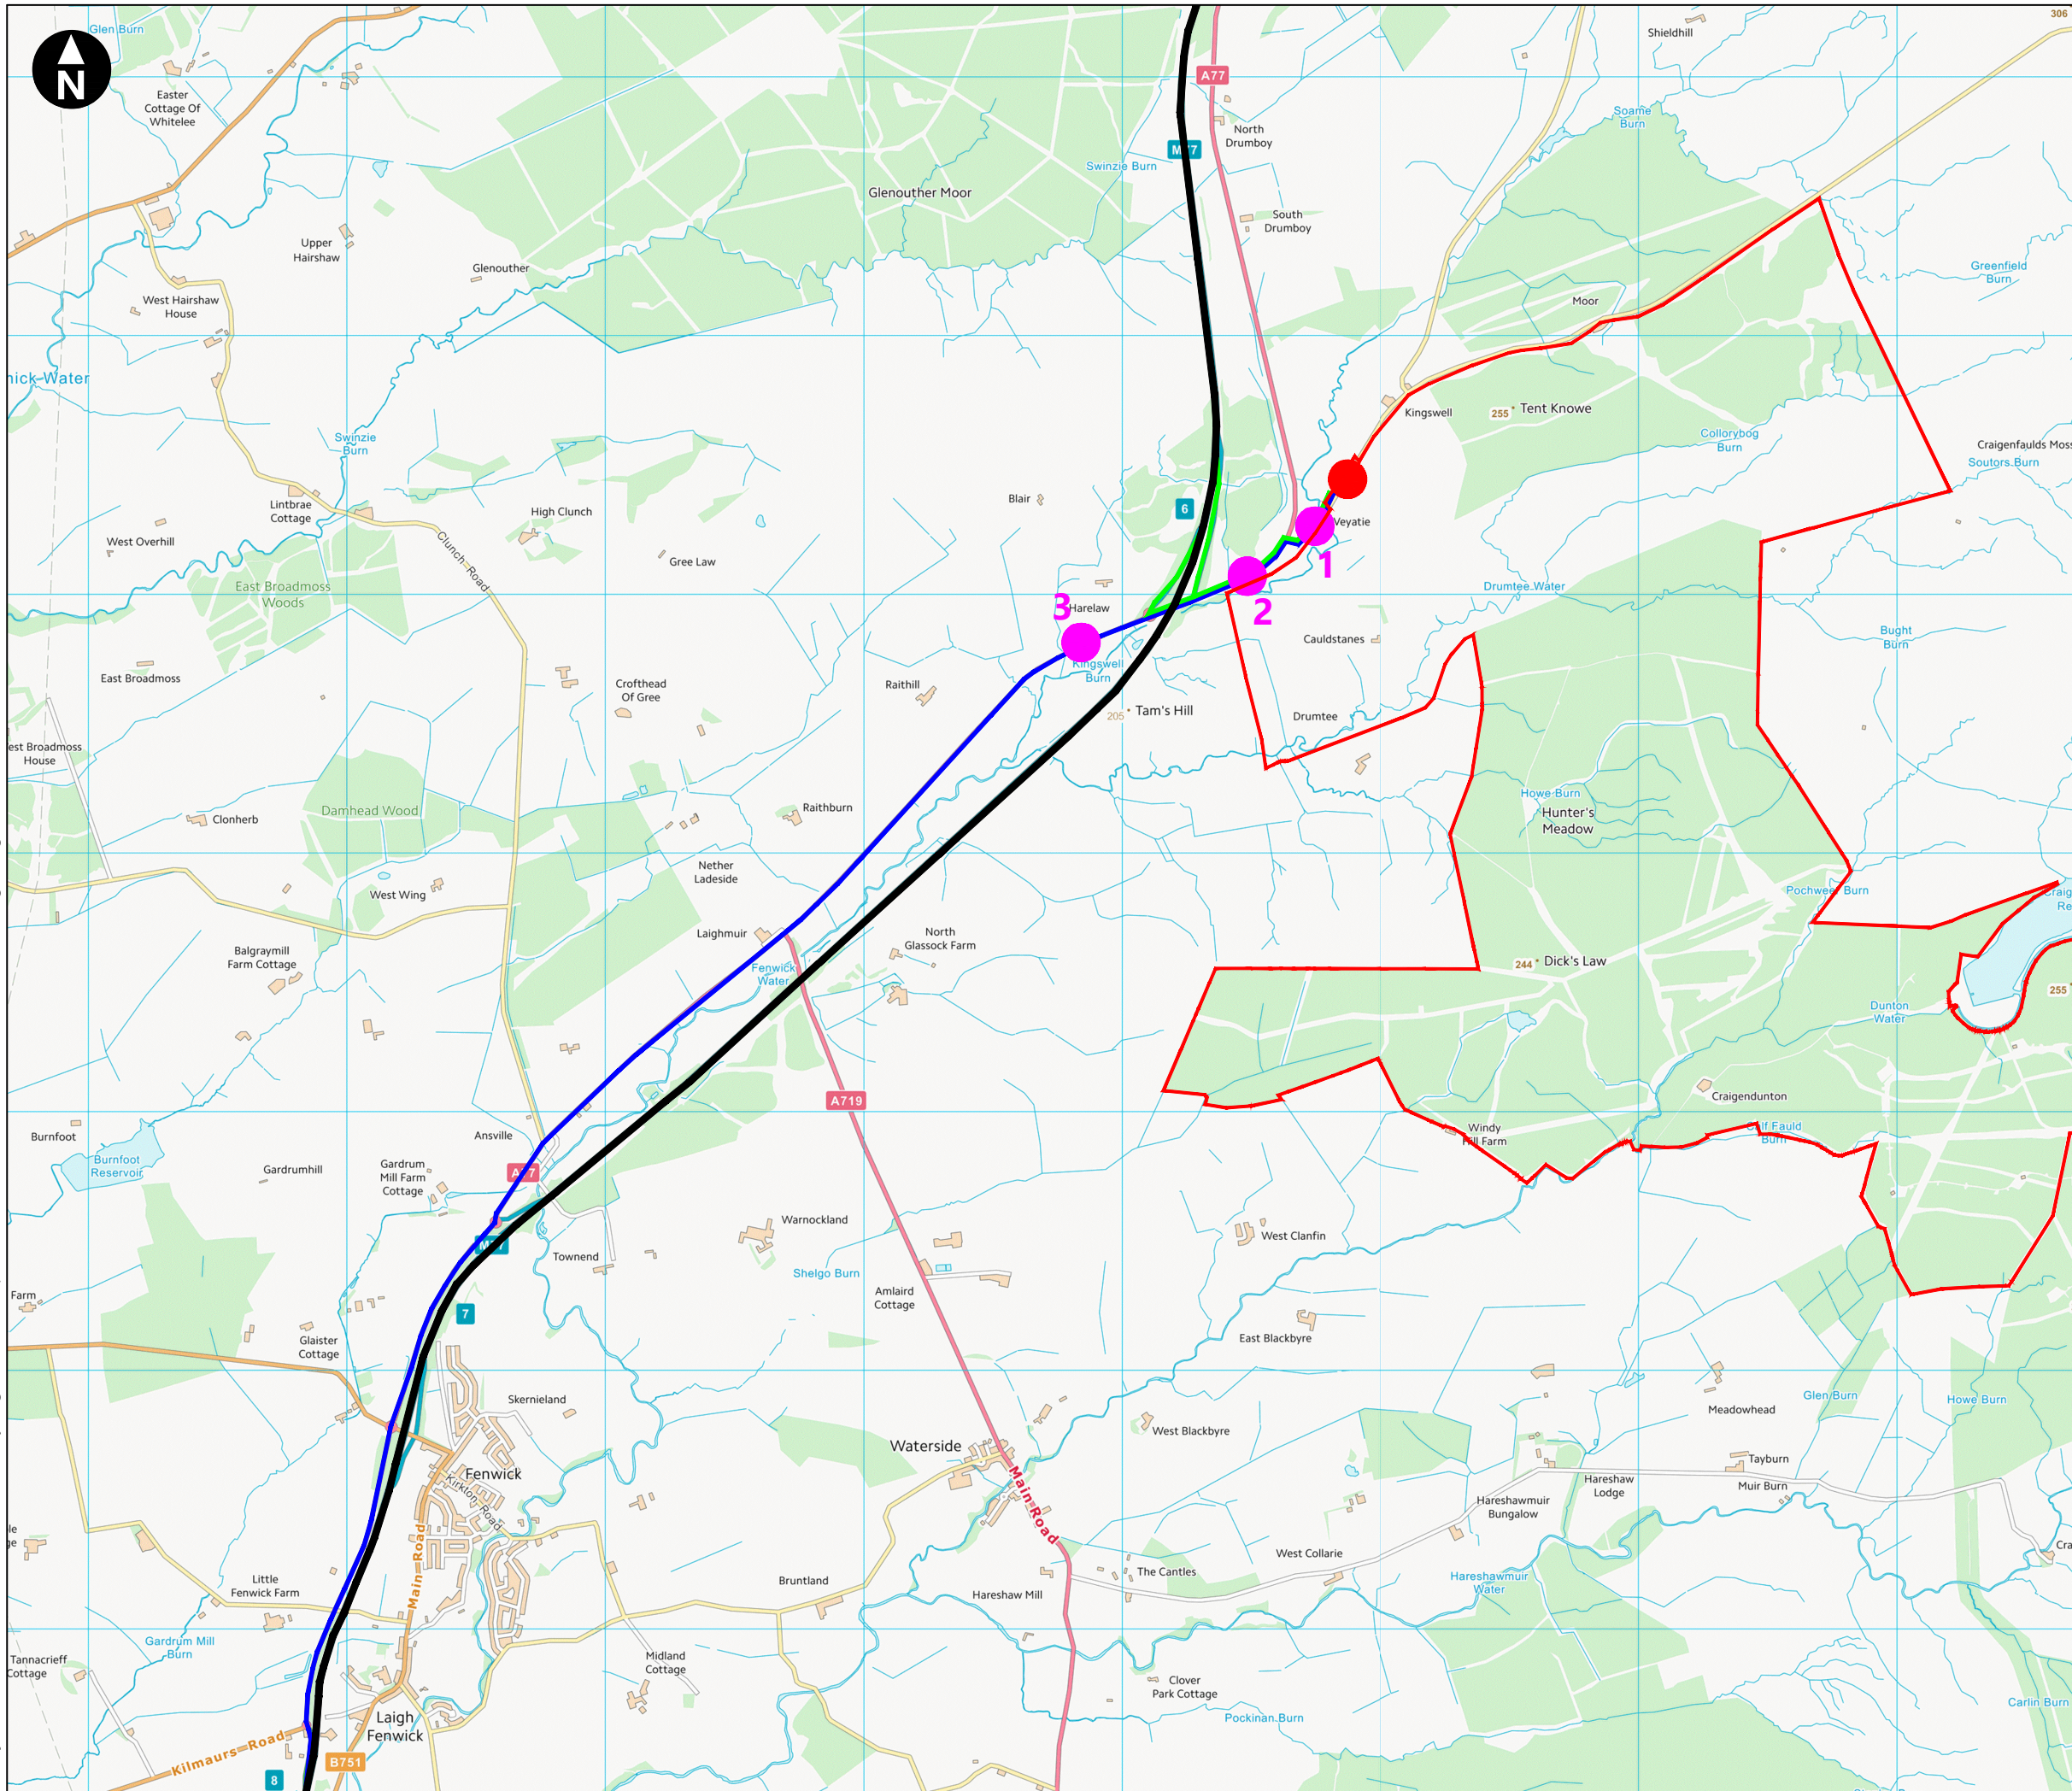

Key

- Site access location
- Site boundary
- M77
- Southern access route
- Northern access route
- Receptor location

0 m 1500 m
Scale 1:25000 @ A3

© Crown copyright. All rights reserved. Licence number AL100001776.

Whitelee Windfarm Extension Solar PV, Green Hydrogen Production and Battery Storage Facilities

Traffic and Transport EIA Chapter
Figure 9.6 - Identified receptor locations

March 2020

wood.