


N:\Projects\SUB_43122_Whitelees Solar PV and Hydrogen\Drawings\GIS\MXD\43122-WOOD-XX-XX-FG-OE-0025_S0_P01.3.mxd Originator: benjamin.barnard

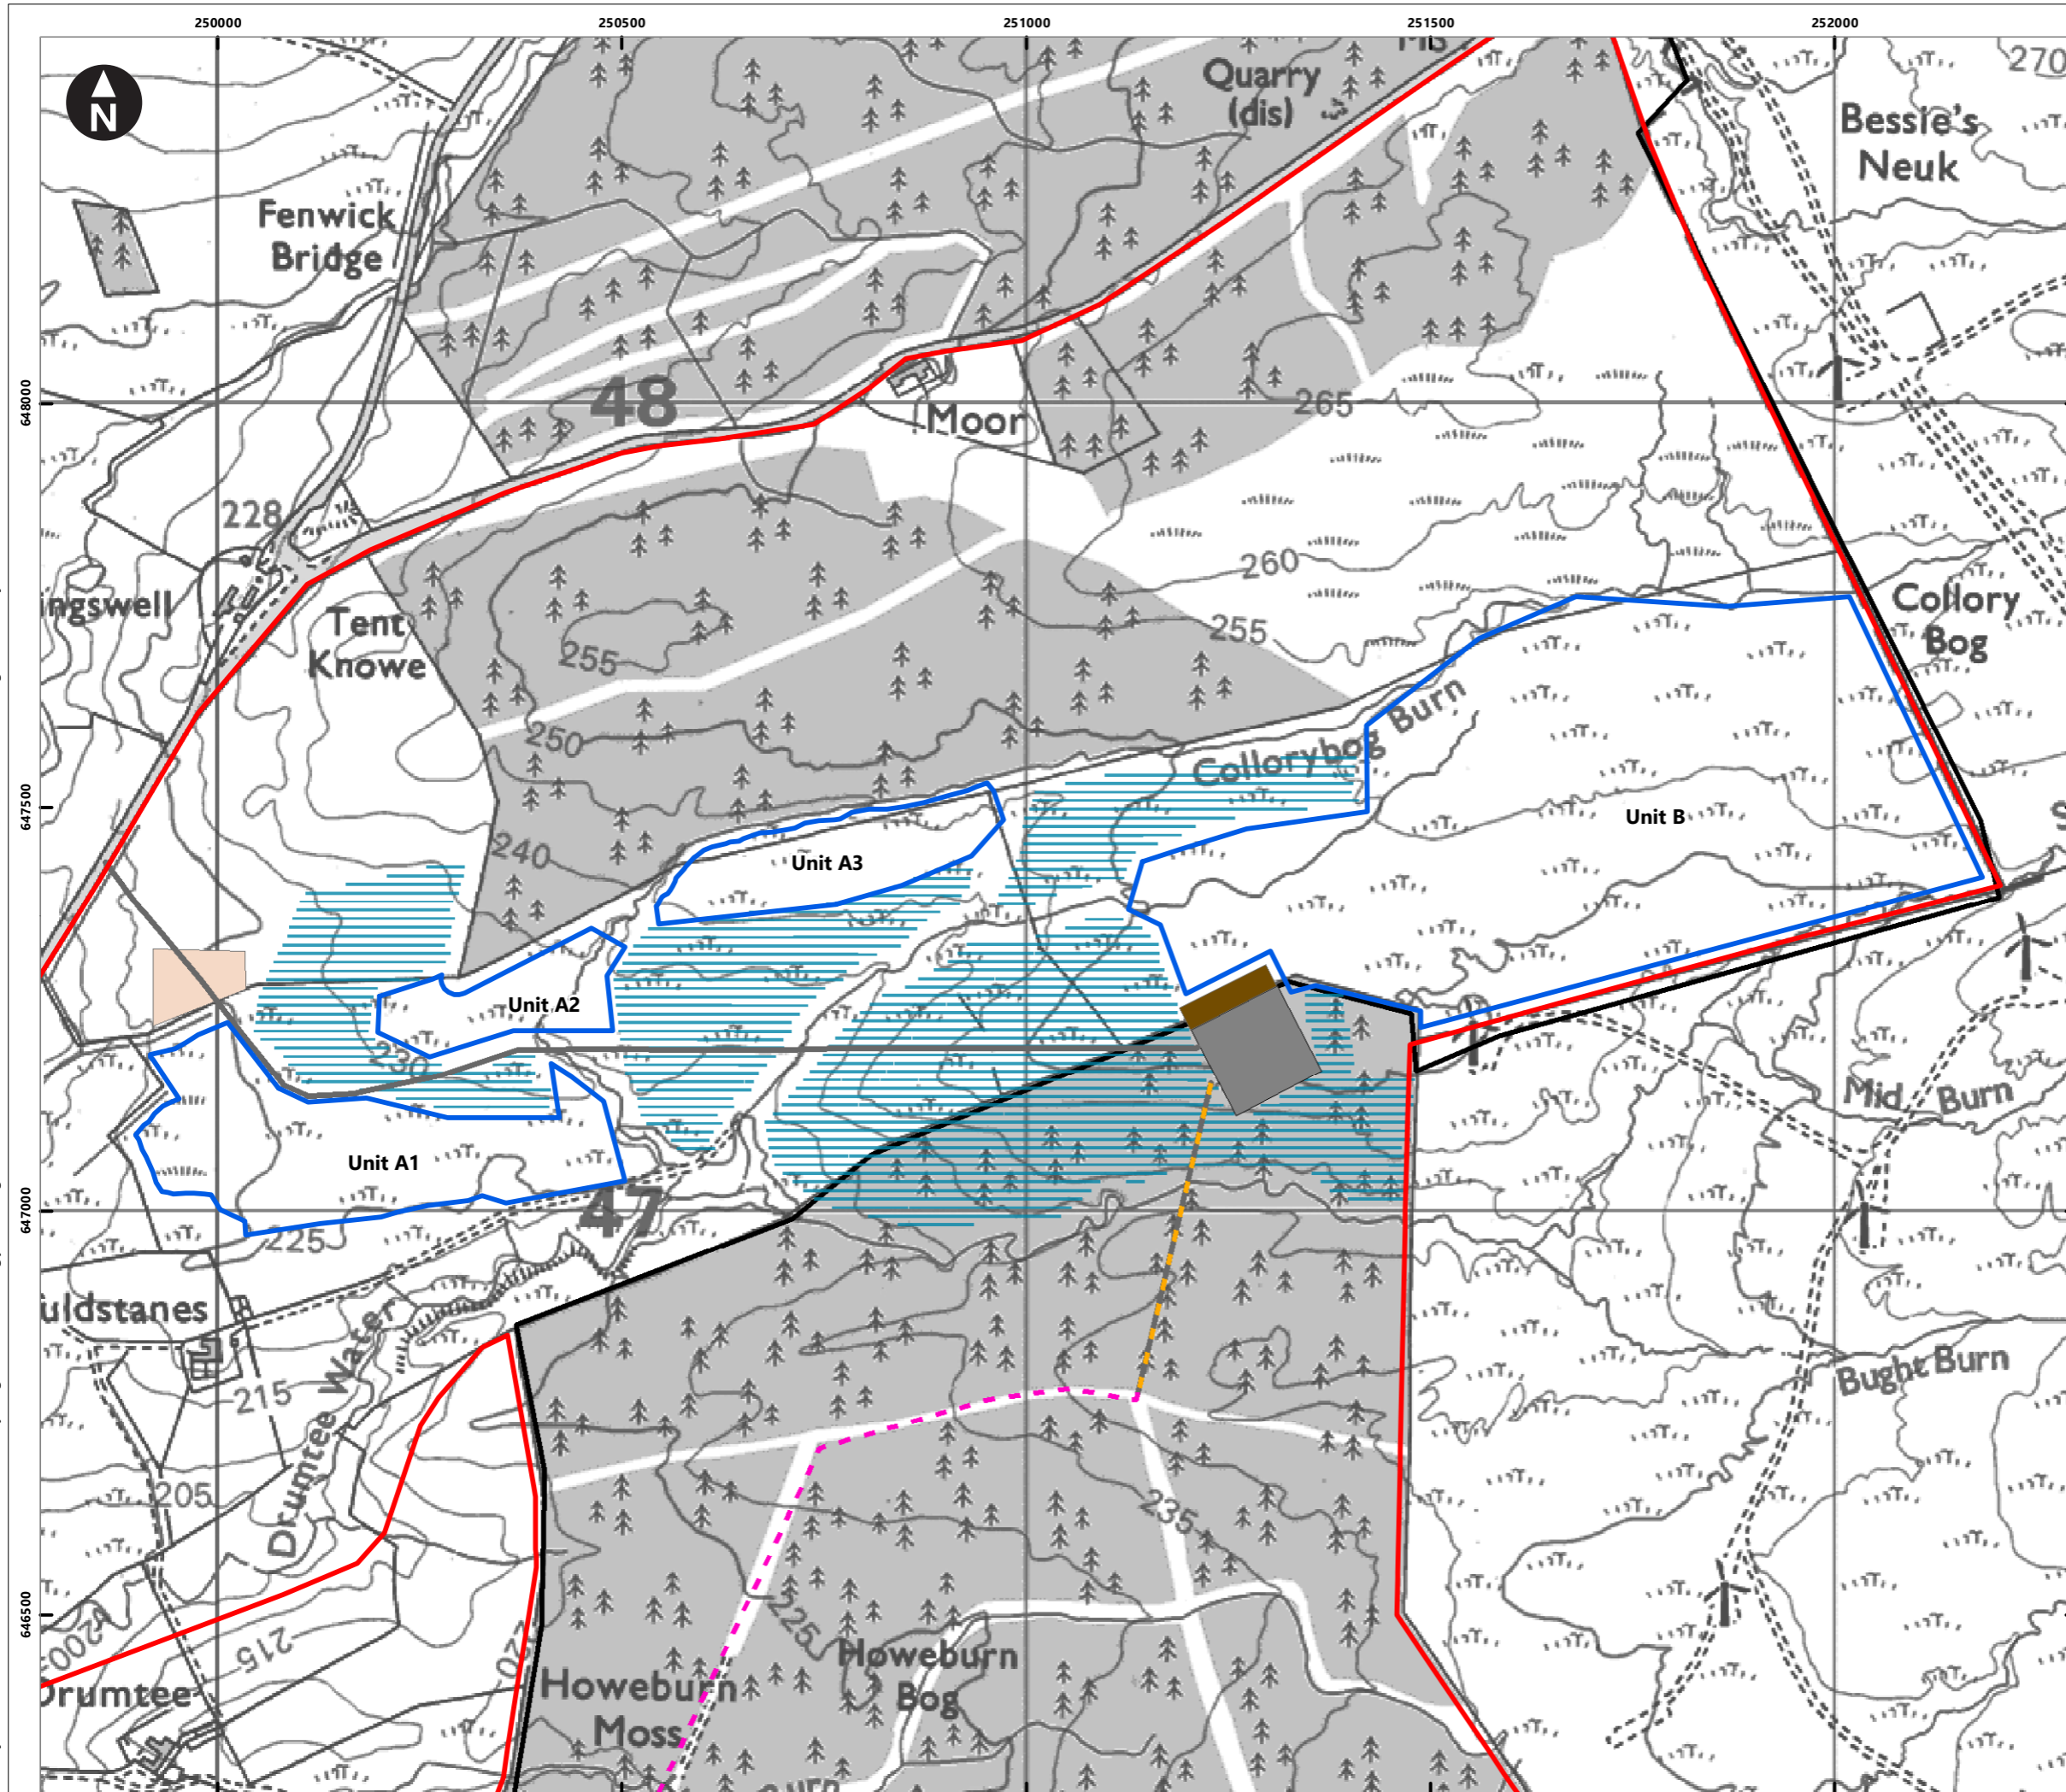

Key

Site Layout Infrastructure

- Site Boundary
- Proposed access track
- New cable
- Existing cable and access
- New cable (existing access)
- PV Layout
- Electrolyser Laydown Area
- Green Hydrogen Production Facility
- BESS Temp Compound
- Proposed BESS Compound
- Whitelee Extension As Built Substation
- Temporary Construction Compound

Habitat Management

- Proposed Habitat Management Units
- Existing Whitelee Habitat Management Area

0 100 200 300 400 m
Scale at A3: 1:8,000
© Crown Copyright. All rights reserved. Licence number AL100001776.

Client

Whitelee Windfarm Extension Solar PV, Green Hydrogen Production and Battery Storage Facilities
Ecological Impact Assessment
EclA

Figure 6.3 Proposed Management Areas

March 2021