


N:\Projects\SUB\_43122\_Whitelees Solar PV and Hydrogen\Drawings\GIS\MXD\43122-WOOD-XX-XX-FG-OE-0025\_S0\_P01.3.mxd Originator: benjamin.barnard

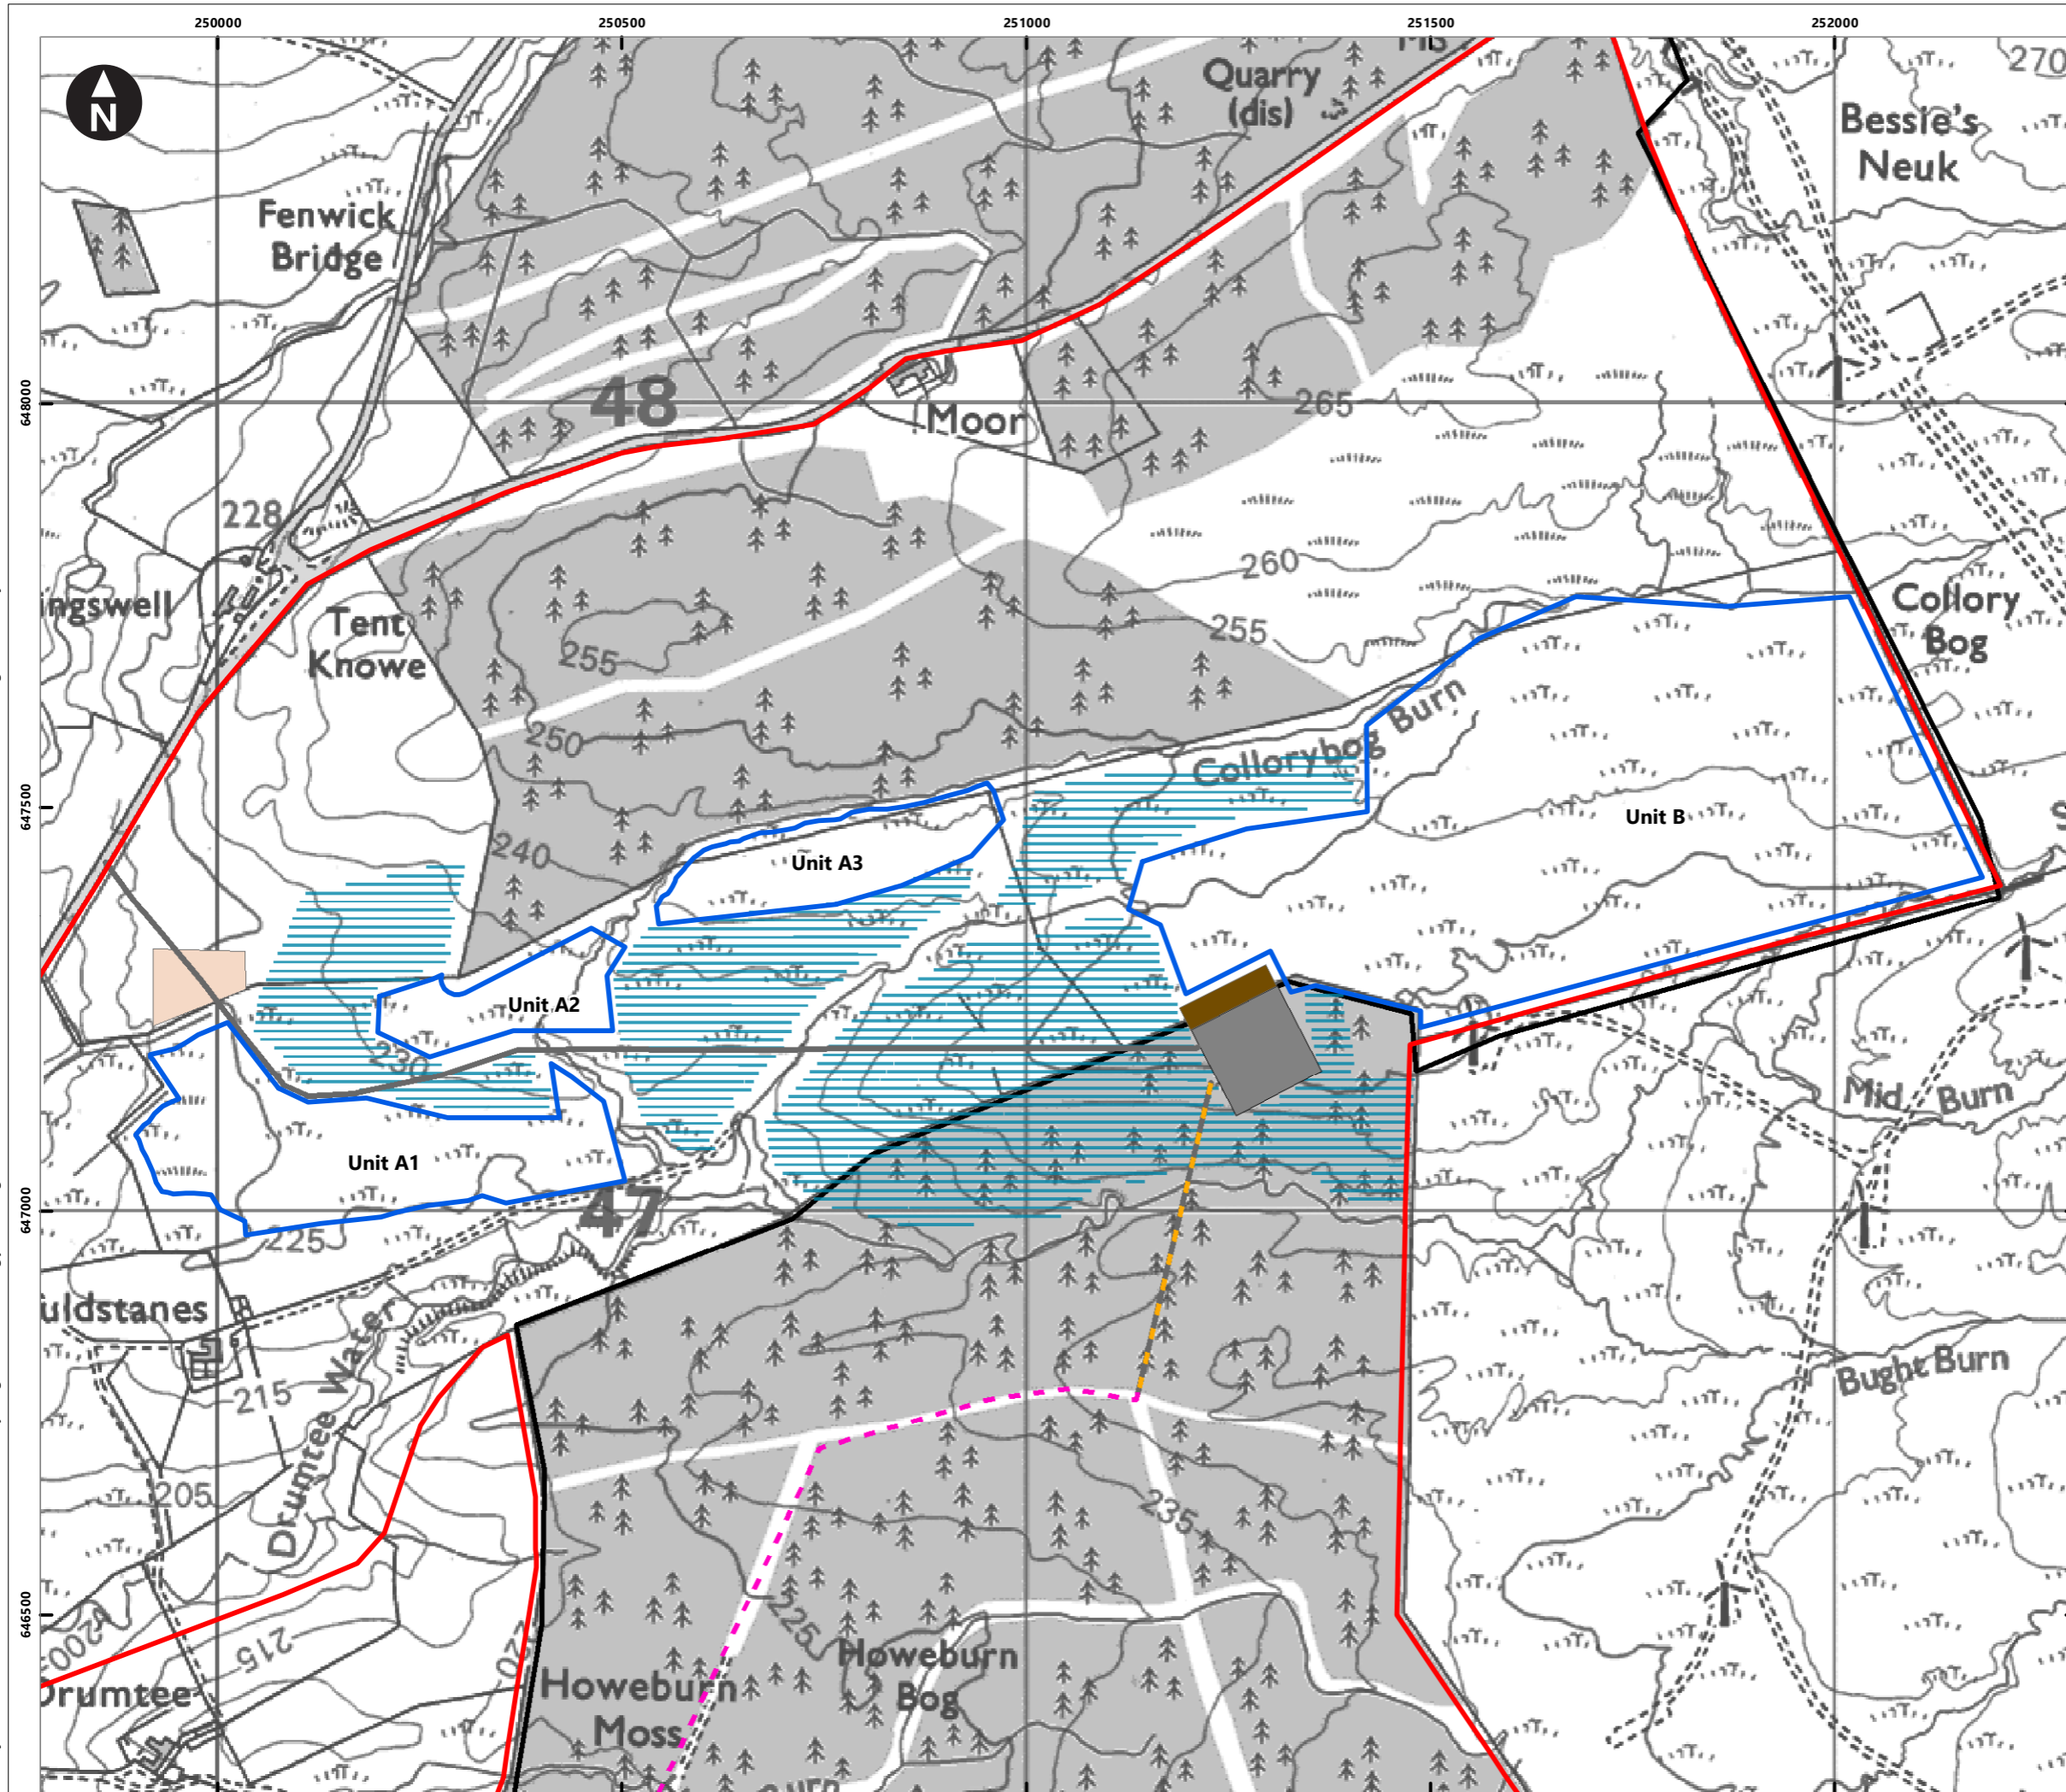

Key

**Site Layout Infrastructure**

- Site Boundary
- Proposed access track
- New cable
- Existing cable and access
- New cable (existing access)
- PV Layout
- Electrolyser Laydown Area
- Green Hydrogen Production Facility
- BESS Temp Compound
- Proposed BESS Compound
- Whitelee Extension As Built Substation
- Temporary Construction Compound

**Habitat Management**

- Proposed Habitat Management Units
- Existing Whitelee Habitat Management Area

0 100 200 300 400 m  
Scale at A3: 1:8,000  
© Crown Copyright. All rights reserved. Licence number AL100001776.

Client

Whitelee Windfarm Extension Solar PV, Green Hydrogen Production and Battery Storage Facilities  
Ecological Impact Assessment  
EclA

**Figure 6.3 Proposed Management Areas**

March 2021